


DATE	
BY	
FINAL SURVEY	
SURVEYED	
PLOTTED	
SCALE	
NOTE BOOK	
AREAS CHECKED	
NO.	

DATE	
BY	
ORIGINAL SURVEY	
SURVEYED	
PLOTTED	
SCALE	
NOTE BOOK	
AREAS CHECKED	
NO.	

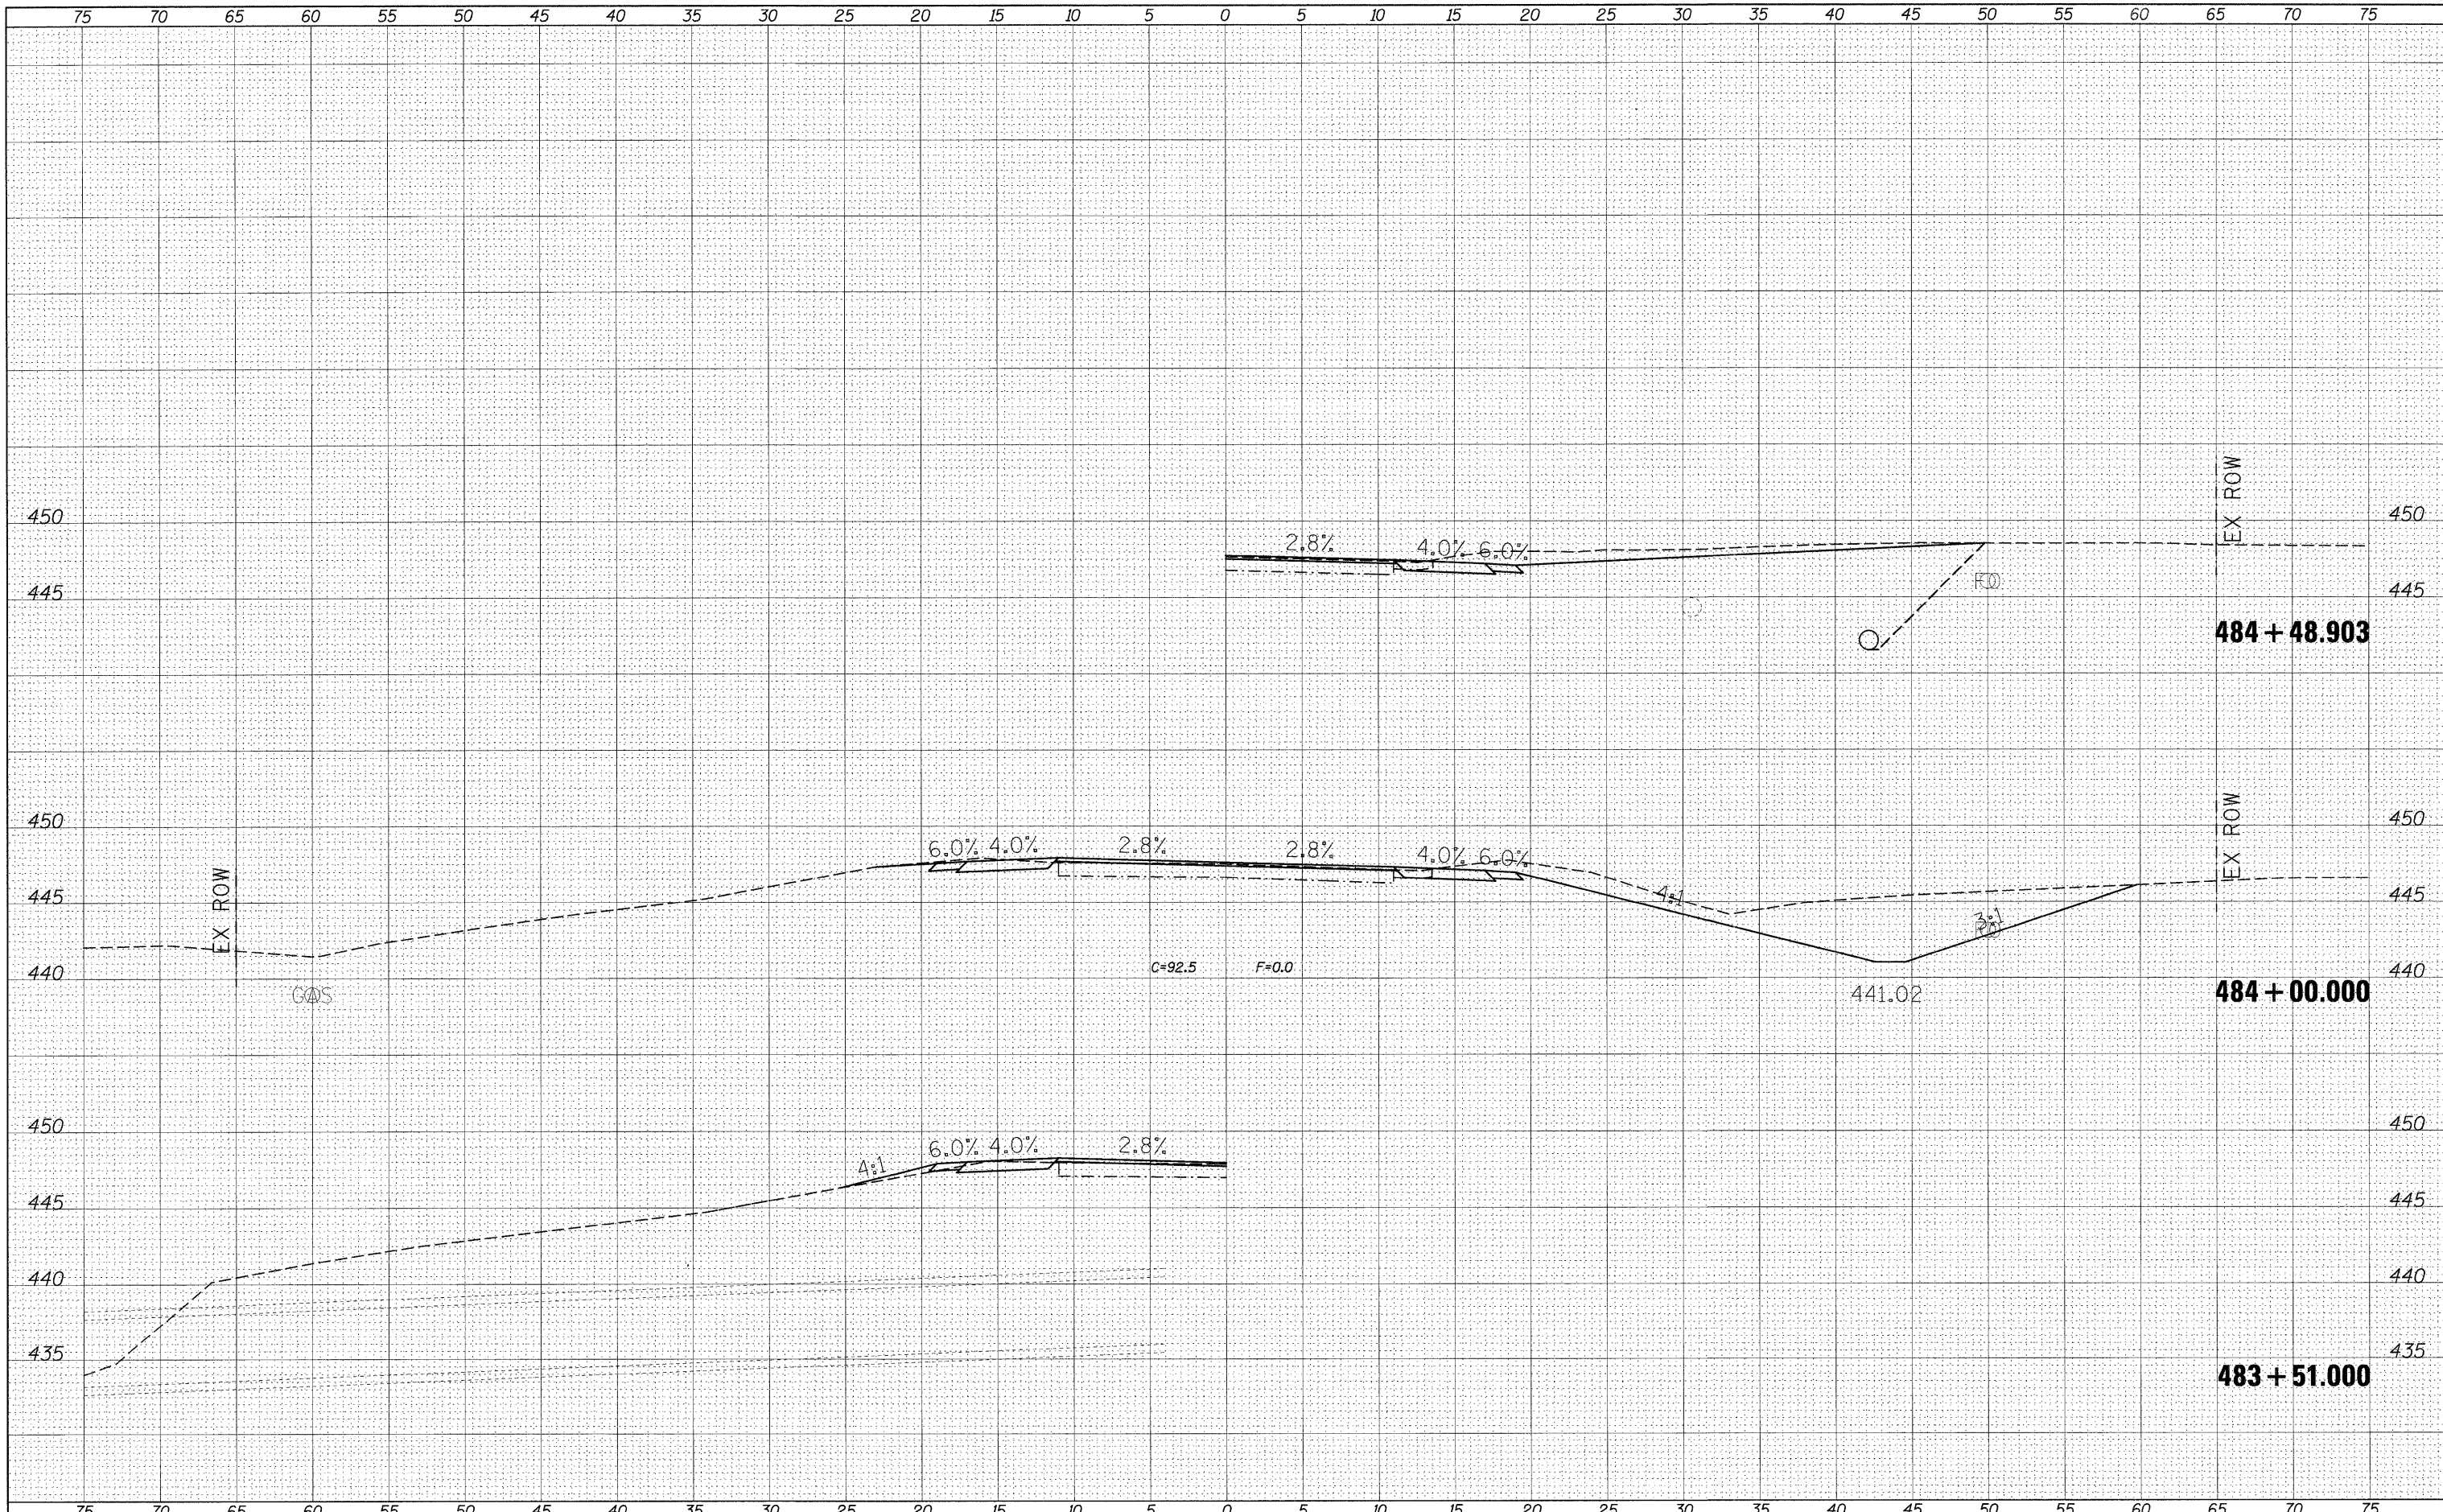

FILE NAME =	USER NAME = #USER#	DESIGNED -	REVISIED -	STATE OF ILLINOIS DEPARTMENT OF TRANSPORTATION	CROSS SECTION SHEETS				F.A.P. RTE. 869	SECTION **	COUNTY *	TOTAL SHEETS 299	SHEET NO. 295
#FILEL#		DRAWN -	REVISIED -		SCALE: SHEET NO. OF SHEETS STA. 483+51.000 TO STA. 484+48.903				CONTRACT NO. 98797				
		CHECKED -	REVISIED -		ILLINOIS FED. AID PROJECT				CONTRACT NO. 98797				
		DATE -	REVISIED -		ILLINOIS FED. AID PROJECT				CONTRACT NO. 98797				