
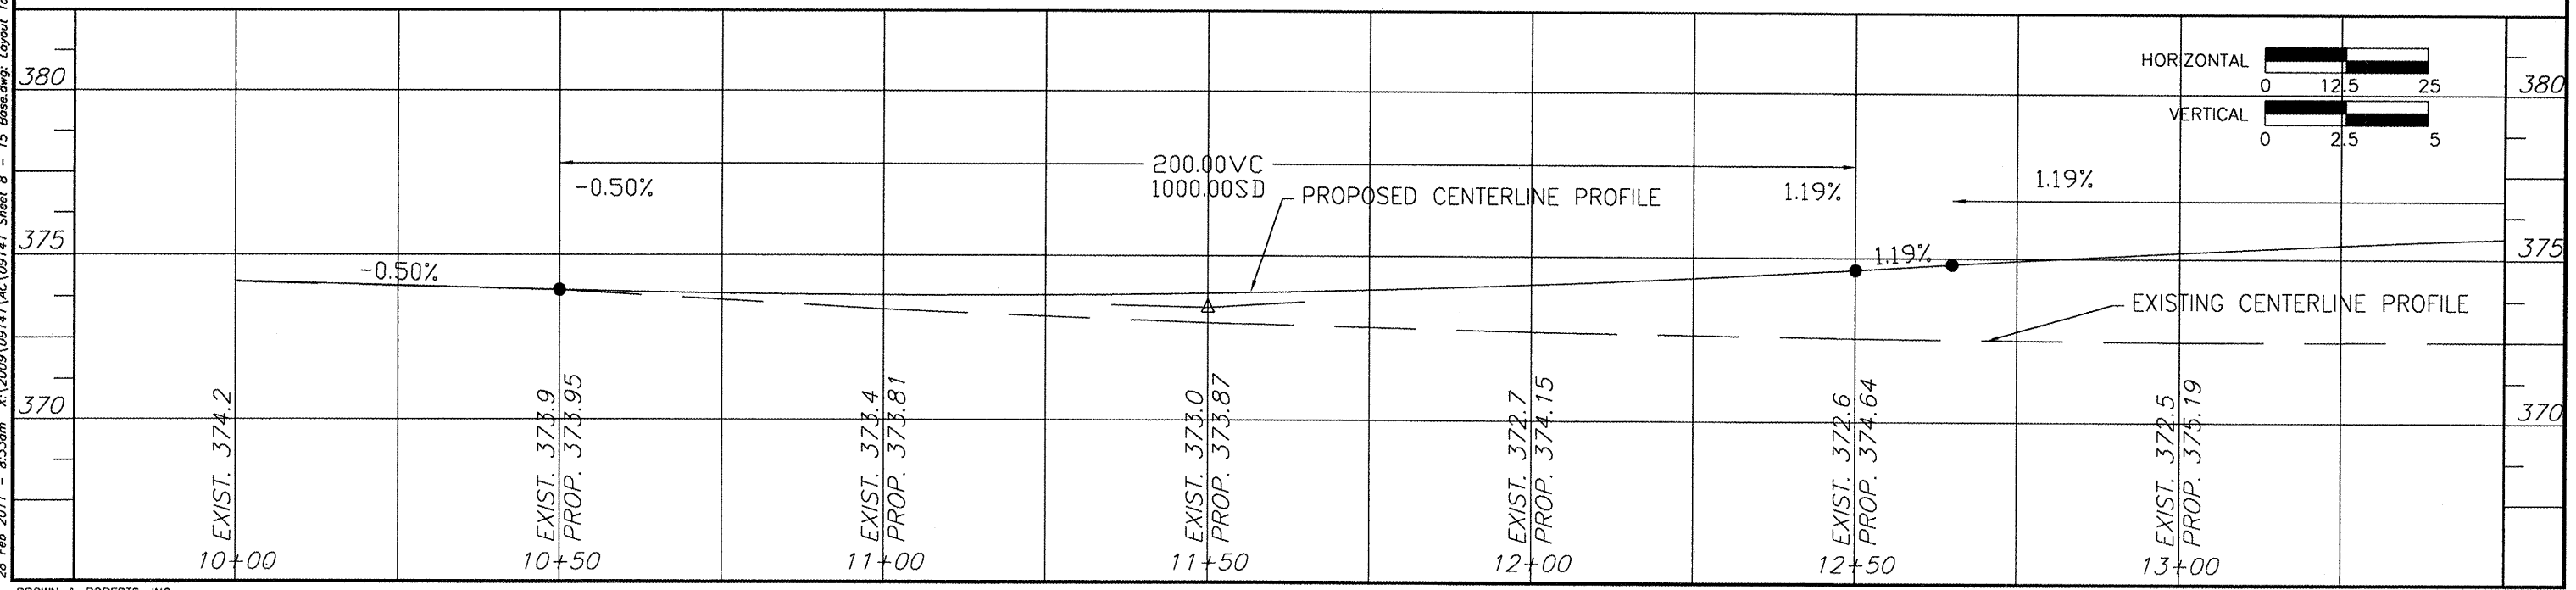


ROUTE	SECTION	COUNTY	TOTAL SHEETS	SHEET NO.
TR 281	06-07114-00-BR	SALINE	17	8
MITCHELLSVILLE ROAD				

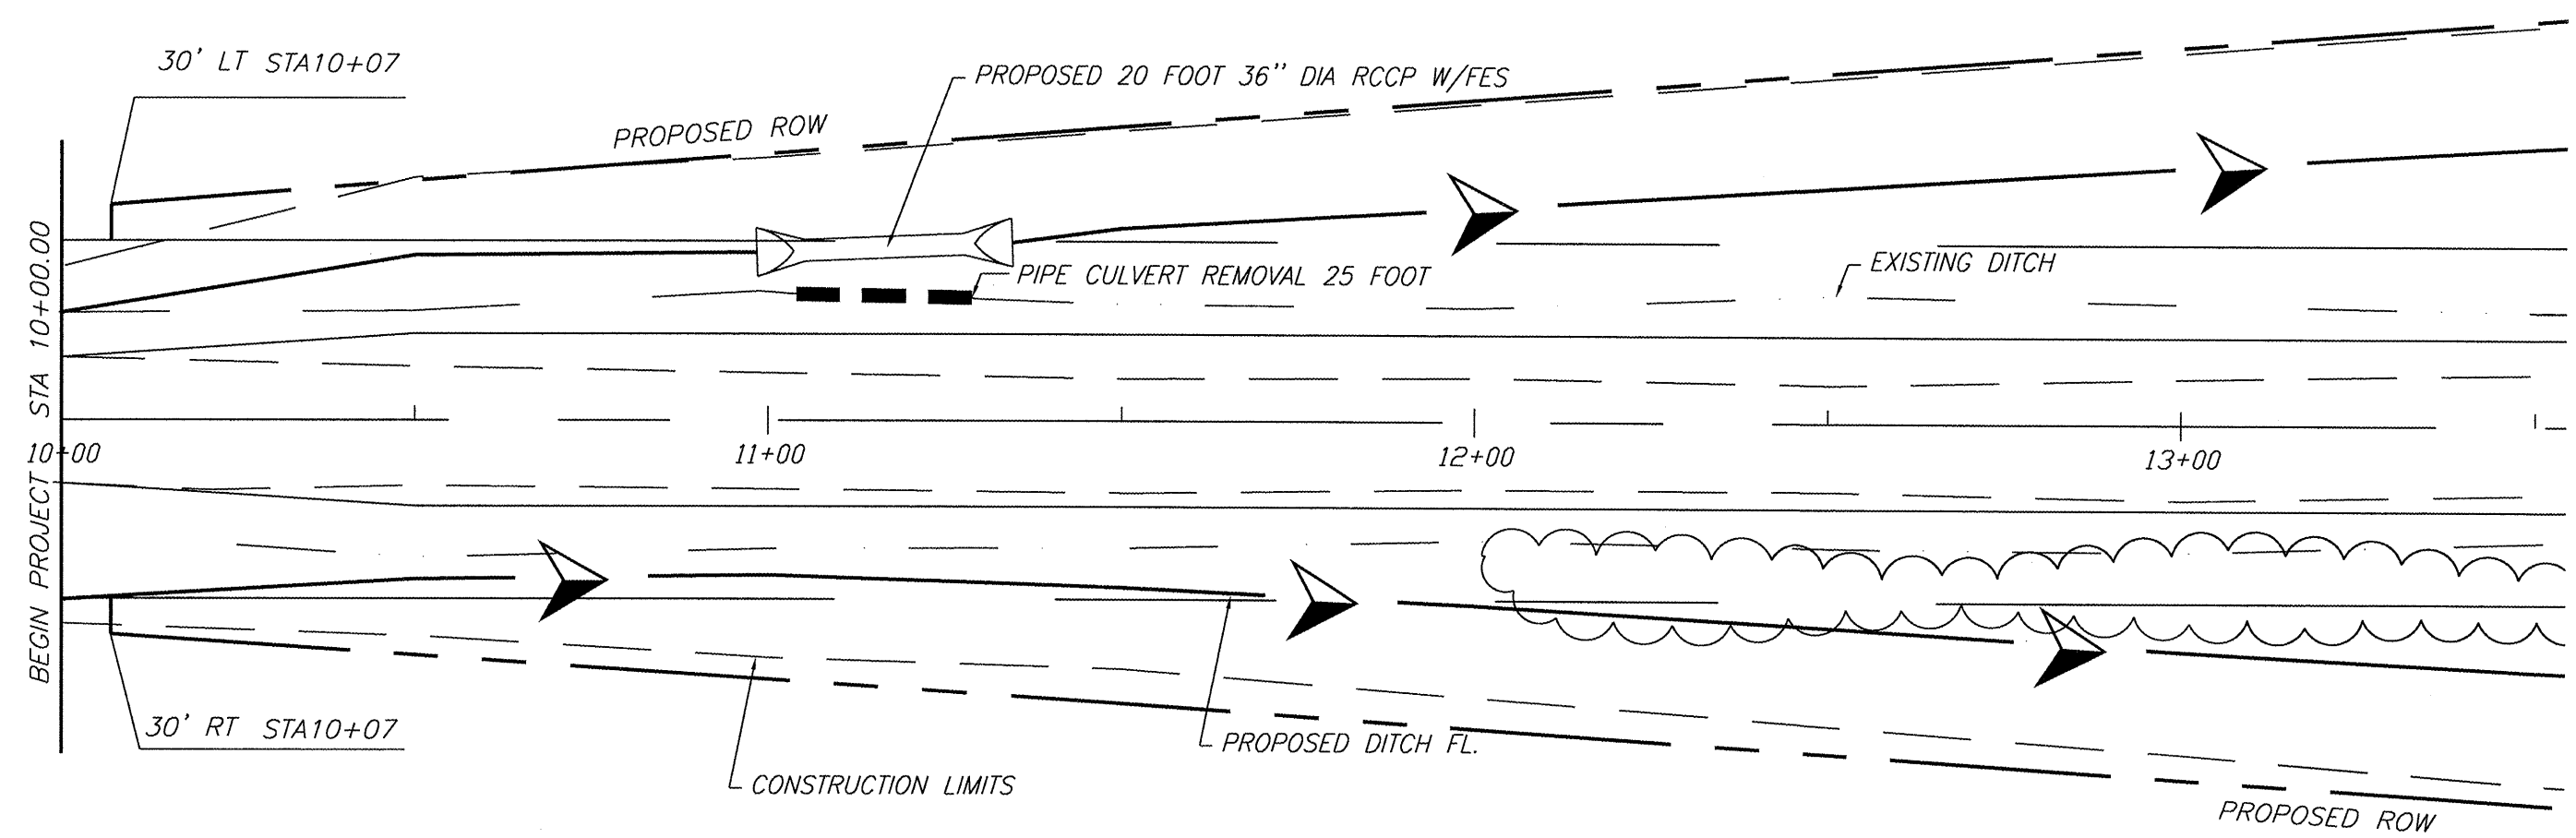

28 Feb 2011 - 8:33am X:\2009\0914\1AC\09141 Sheet 8 - 15 Base.dwg Layout Tab 'PLAN VIEW 1'