


ROUTE	SECTION	COUNTY	TOTAL SHEETS	SHEET NO.
TR 281	06-07114-00-BR	SALINE	17	10
MITCHELLSVILLE ROAD				

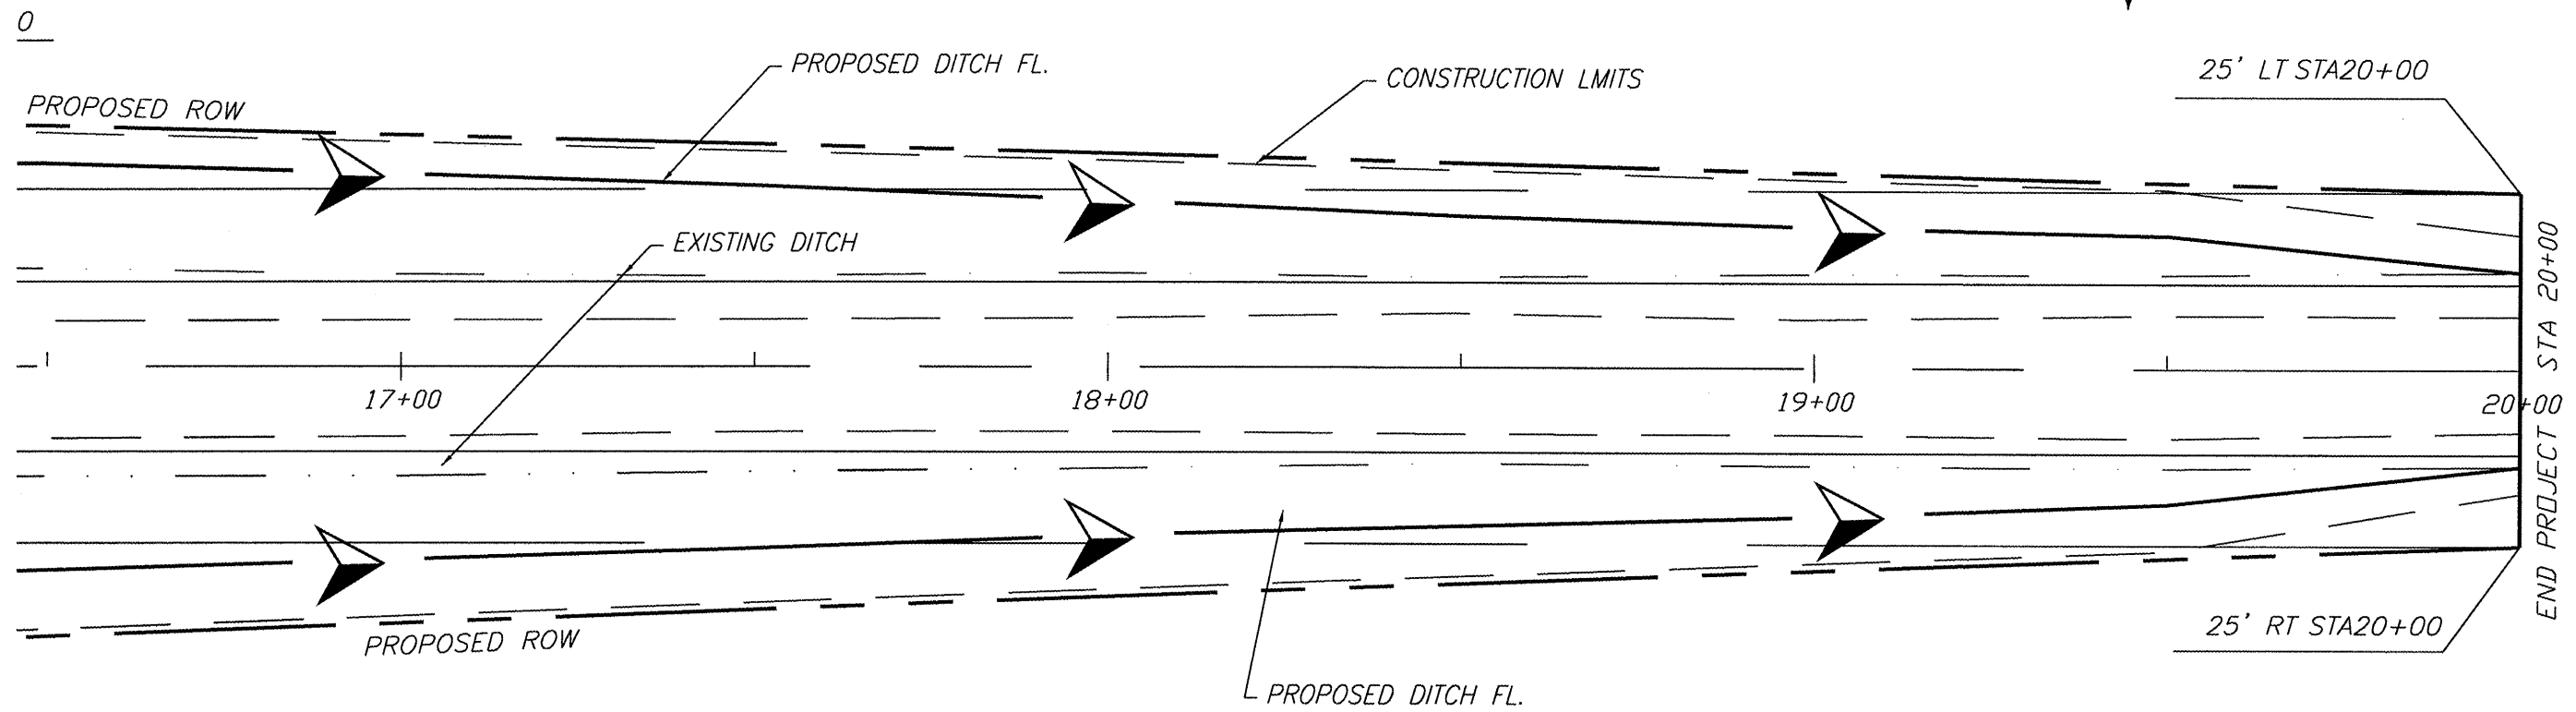

28 Feb 2011 - 8:34am x:\2009\09141\AC\09141 Sheet 8 - 15 Base.dwg: Layout Tab 'PLAN VIEW 3'

