


BY	DATE
SURVEYED	
PLOTTED	
NOTE BOOK	
AREAS CHECKED	
NO.	

BY	DATE
SURVEYED	
PLOTTED	
NOTE BOOK	
AREAS CHECKED	
NO.	

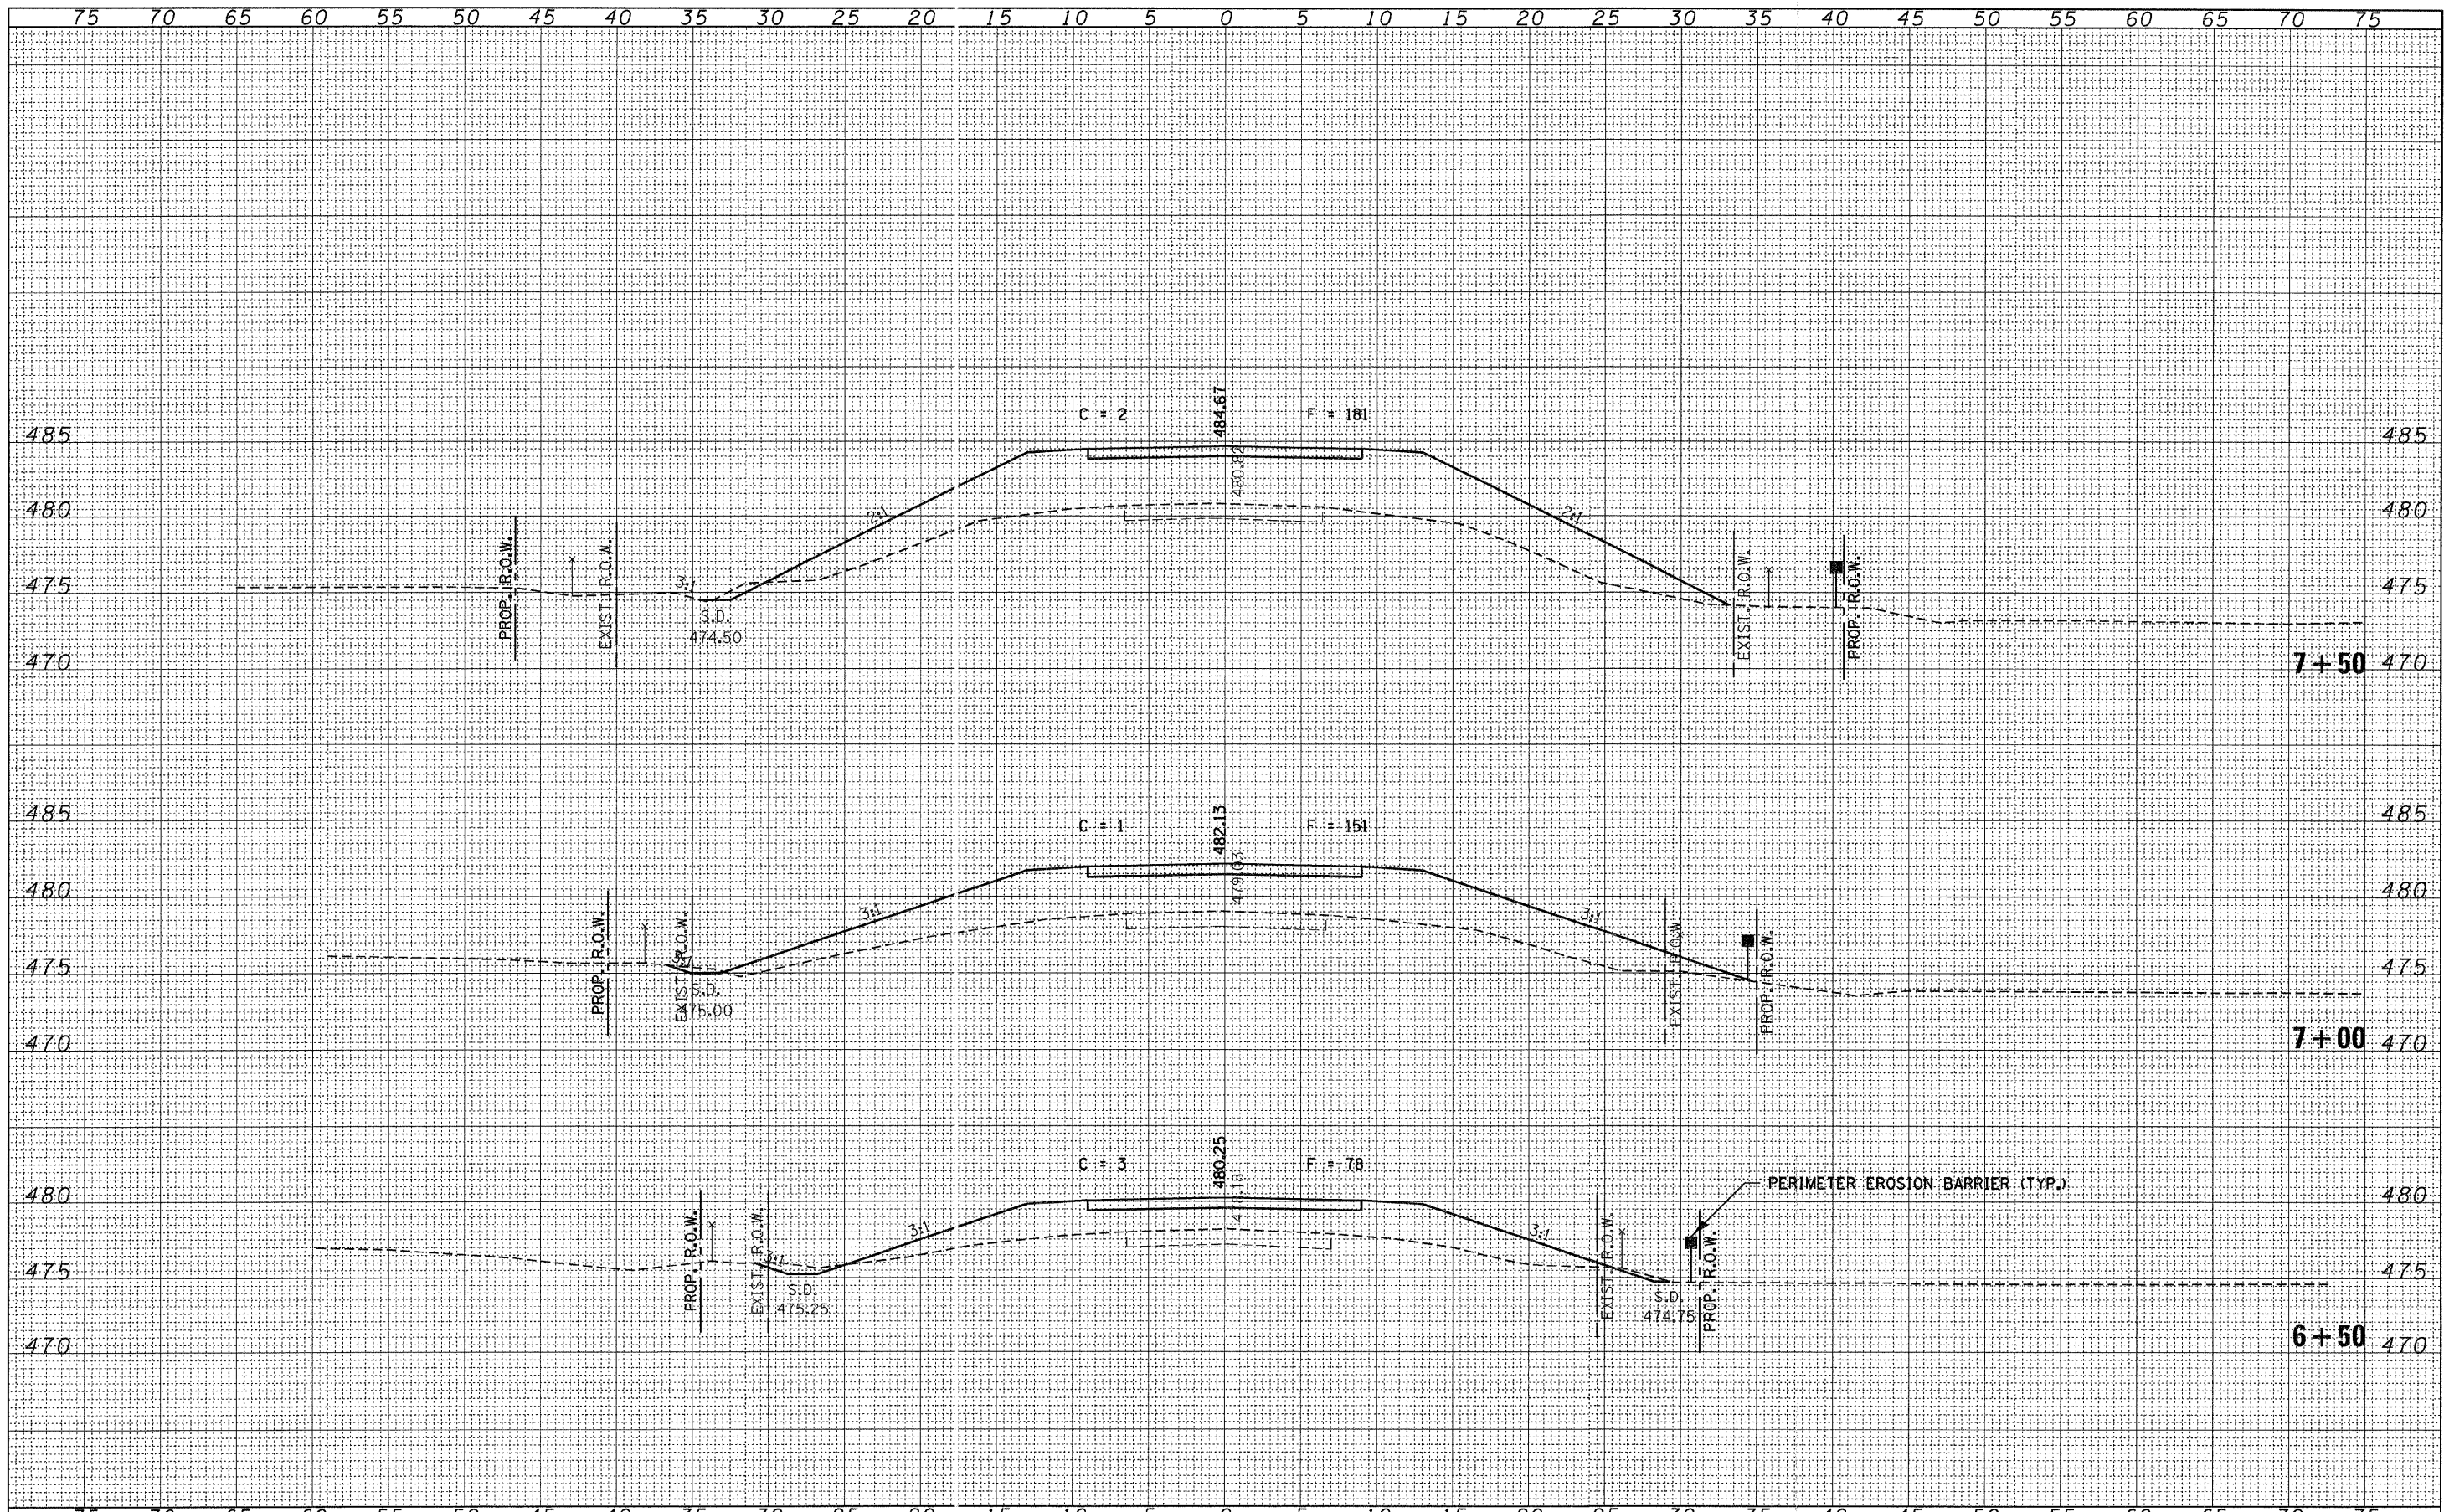

FILE NAME = 090172-sht-axs.dgn	USER NAME =	DESIGNED - L.F.S.	REVISED -	T.R.	SECTION	COUNTY	TOTAL SHEETS	SHEET NO.
HAMPTON, LENZINI AND RENWICK, INC. 208 STEVENSON DRIVE, SUITE 201 SPRINGFIELD, ILLINOIS 62703		DRAWN - D.T.M.	REVISED -	165	05-16113-00-BR	JEFFERSON	33	11
ILR ILLINOIS PROFESSIONAL DESIGN FIRM 16 / PE / SE CORP. 184-66999	PLOT SCALE =	CHECKED - S.W.M.	REVISED -	WEBBER ROAD DISTRICT		CONTRACT NO. 99440		
	PLOT DATE = 2/4/2011	DATE - 11/13/09	REVISED -	ILLINOIS FED. AID PROJECT				
STATE OF ILLINOIS JEFFERSON COUNTY HIGHWAY DEPARTMENT				CROSS SECTIONS DENKER ROAD				
SCALE: 5H:5V				SHEET NO. OF SHEETS STA. 6+50 TO STA. 7+50				