


DATE	
BY	
ORIGINAL SURVEY	
SURVEYED	
PLOTTED	
NOTE BOOK	
AREAS CHECKED	
NO.	

DATE	
BY	
ORIGINAL SURVEY	
SURVEYED	
PLOTTED	
NOTE BOOK	
AREAS CHECKED	
NO.	

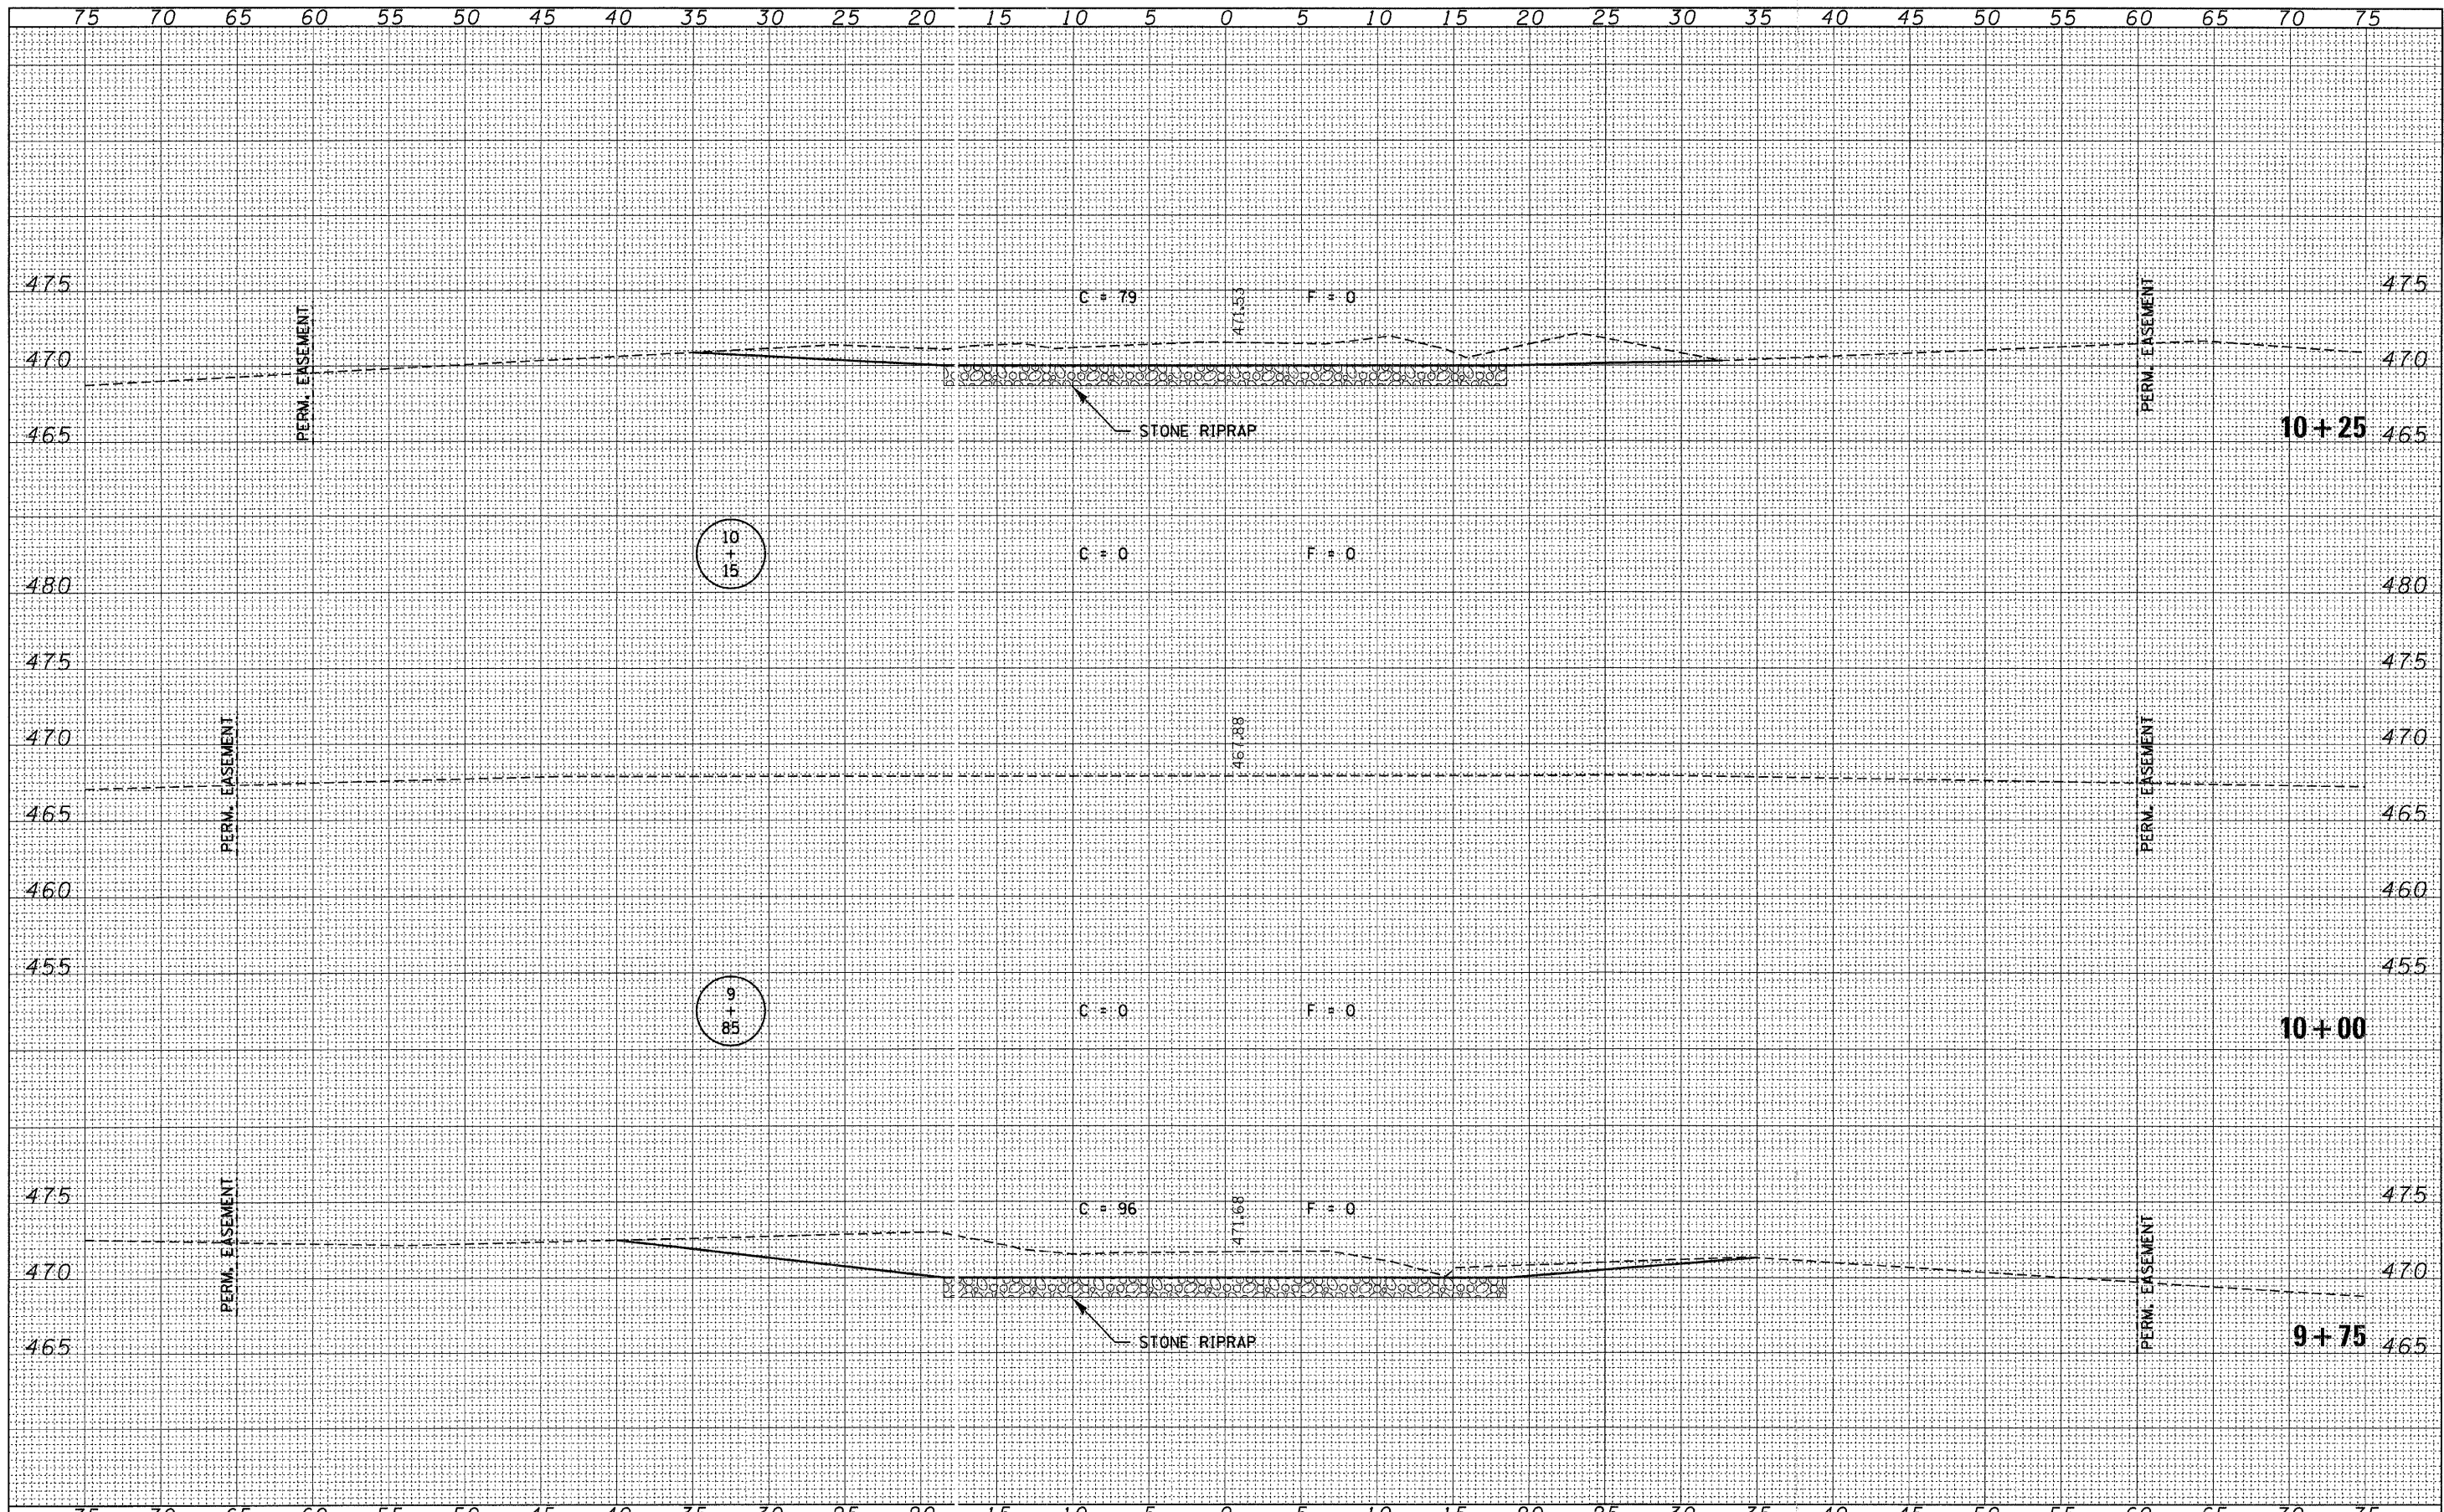

FILE NAME = 090172-shr-axs.dgn	USER NAME =	DESIGNED - L.F.S.	REVISED -	STATE OF ILLINOIS JEFFERSON COUNTY HIGHWAY DEPARTMENT	CROSS SECTIONS DENKER ROAD				T.R.	SECTION	COUNTY	TOTAL SHEETS	SHEET NO.	
HAMPTON, LENZINI AND RENWICK, INC.		DRAWN - D.T.M.	REVISED -						165	05-16113-00-BR	JEFFERSON	33	15	
308 STEVENSON DRIVE SUITE 201 SPRINGFIELD, ILLINOIS 62763	PLLOT SCALE =	CHECKED - S.W.M.	REVISED -						WEBBER ROAD DISTRICT				CONTRACT NO. 99440	
ILLINOIS PROFESSIONAL DESIGN FIRM 16 / 19 / 08 CORP. 184-00969	PLLOT DATE = 2/4/2011	DATE - 11/13/09	REVISED -						ILLINOIS FED. AID PROJECT					
									SCALE: 5H:5V	SHEET NO.	OF SHEETS	STA. 9+75	TO STA. 10+25	