


DATE	
BY	
FINAL SURVEY	SURVEYED
NOTE BOOK	PLOTTED
NO.	AREAS CHECKED

DATE	
BY	
ORIGINAL SURVEY	SURVEYED
NOTE BOOK	PLOTTED
NO.	AREAS CHECKED

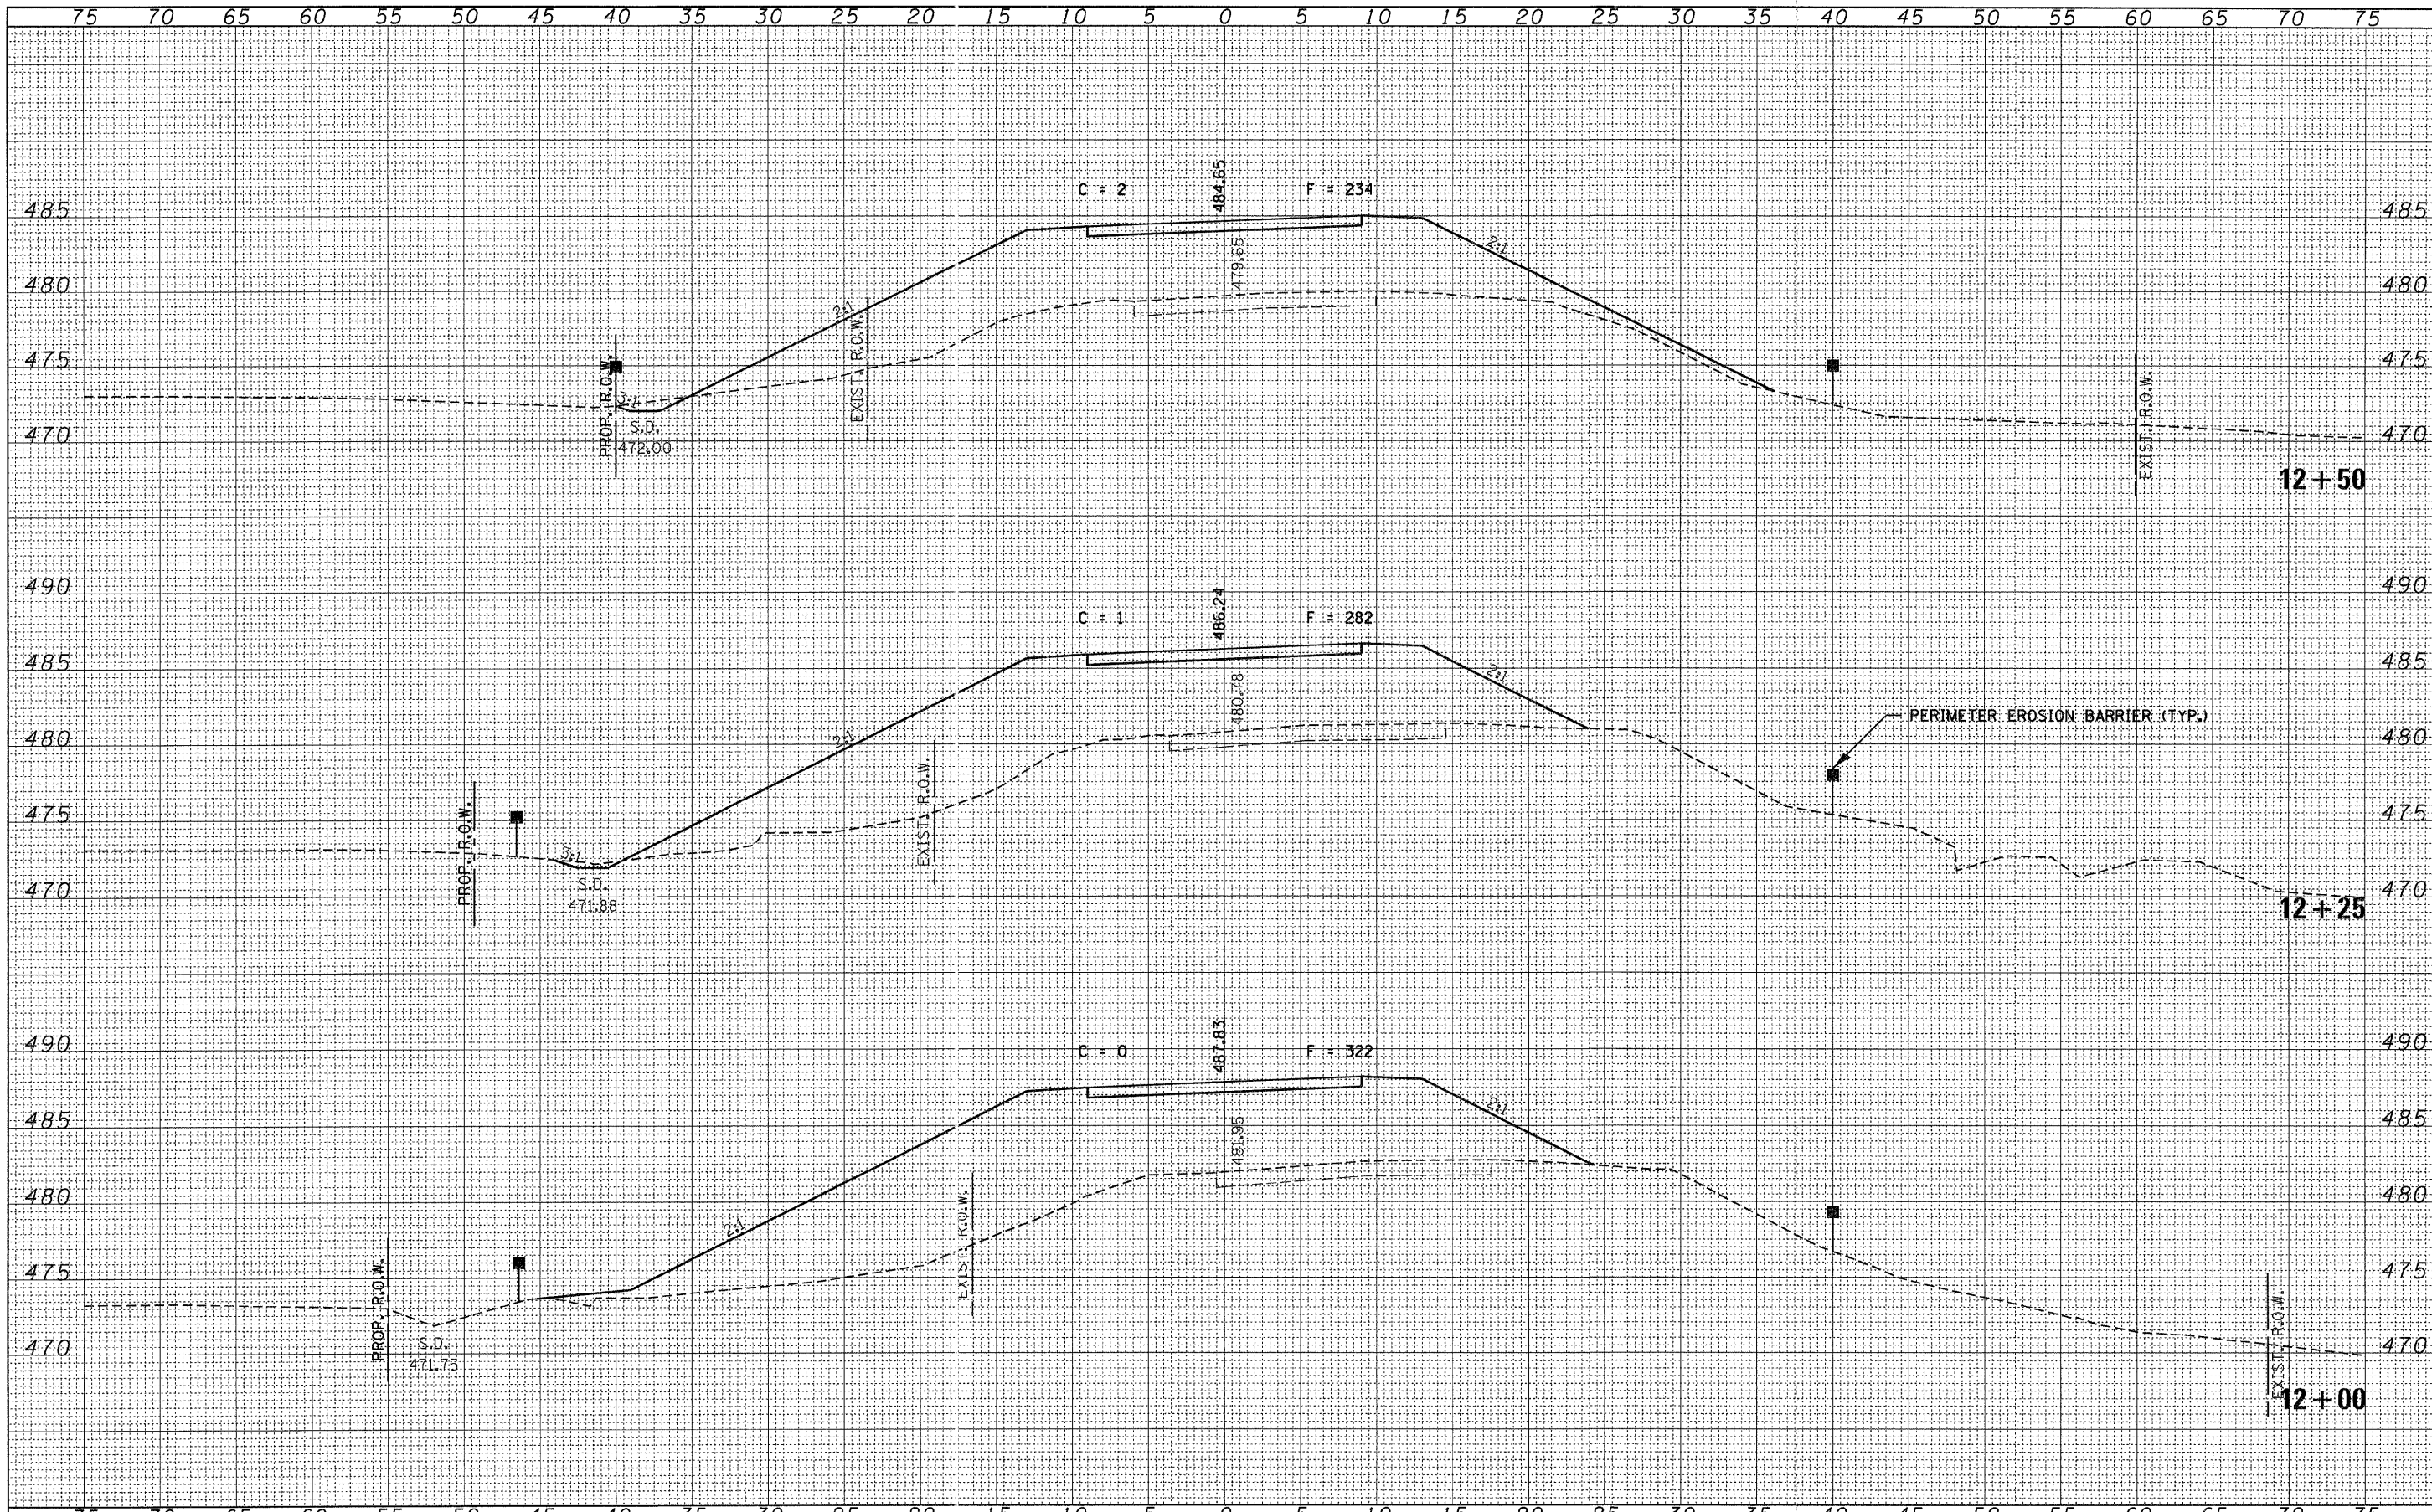

FILE NAME = 090172-sh1-axs.dgn	USER NAME =	DESIGNED - L.F.S.	REVISED -	<p align="center">STATE OF ILLINOIS JEFFERSON COUNTY HIGHWAY DEPARTMENT</p> <p align="center">CROSS SECTIONS DENKER ROAD</p> <p>SCALE: 5H:5V SHEET NO. OF SHEETS STA. 12+00 TO STA. 12+50</p>	T.R.	SECTION	COUNTY	TOTAL SHEETS	SHEET NO.
HAMPTON, LENZINI AND RENWICK, INC.		DRAWN - D.T.M.	REVISED -		165	05-16113-00-BR	JEFFERSON	33	19
303 STEVENSON DRIVE, SUITE 201 SPRINGFIELD, ILLINOIS 62703	PLLOT SCALE =	CHECKED - S.W.M.	REVISED -		WEBBER ROAD DISTRICT CONTRACT NO. 99440				
ILLINOIS PROFESSIONAL DESIGN FIRM 15 / PE / SE CORP. 184.000009	PLLOT DATE = 2/4/2011	DATE - 11/13/09	REVISED -		ILLINOIS FED. AID PROJECT				