


FINAL SURVEY	BY	DATE
SURVEYED		
PLOTTED		
NOTE BOOK		
AREAS CHECKED		
NO.		

ORIGINAL SURVEY	BY	DATE
SURVEYED		
PLOTTED		
NOTE BOOK		
AREAS CHECKED		
NO.		

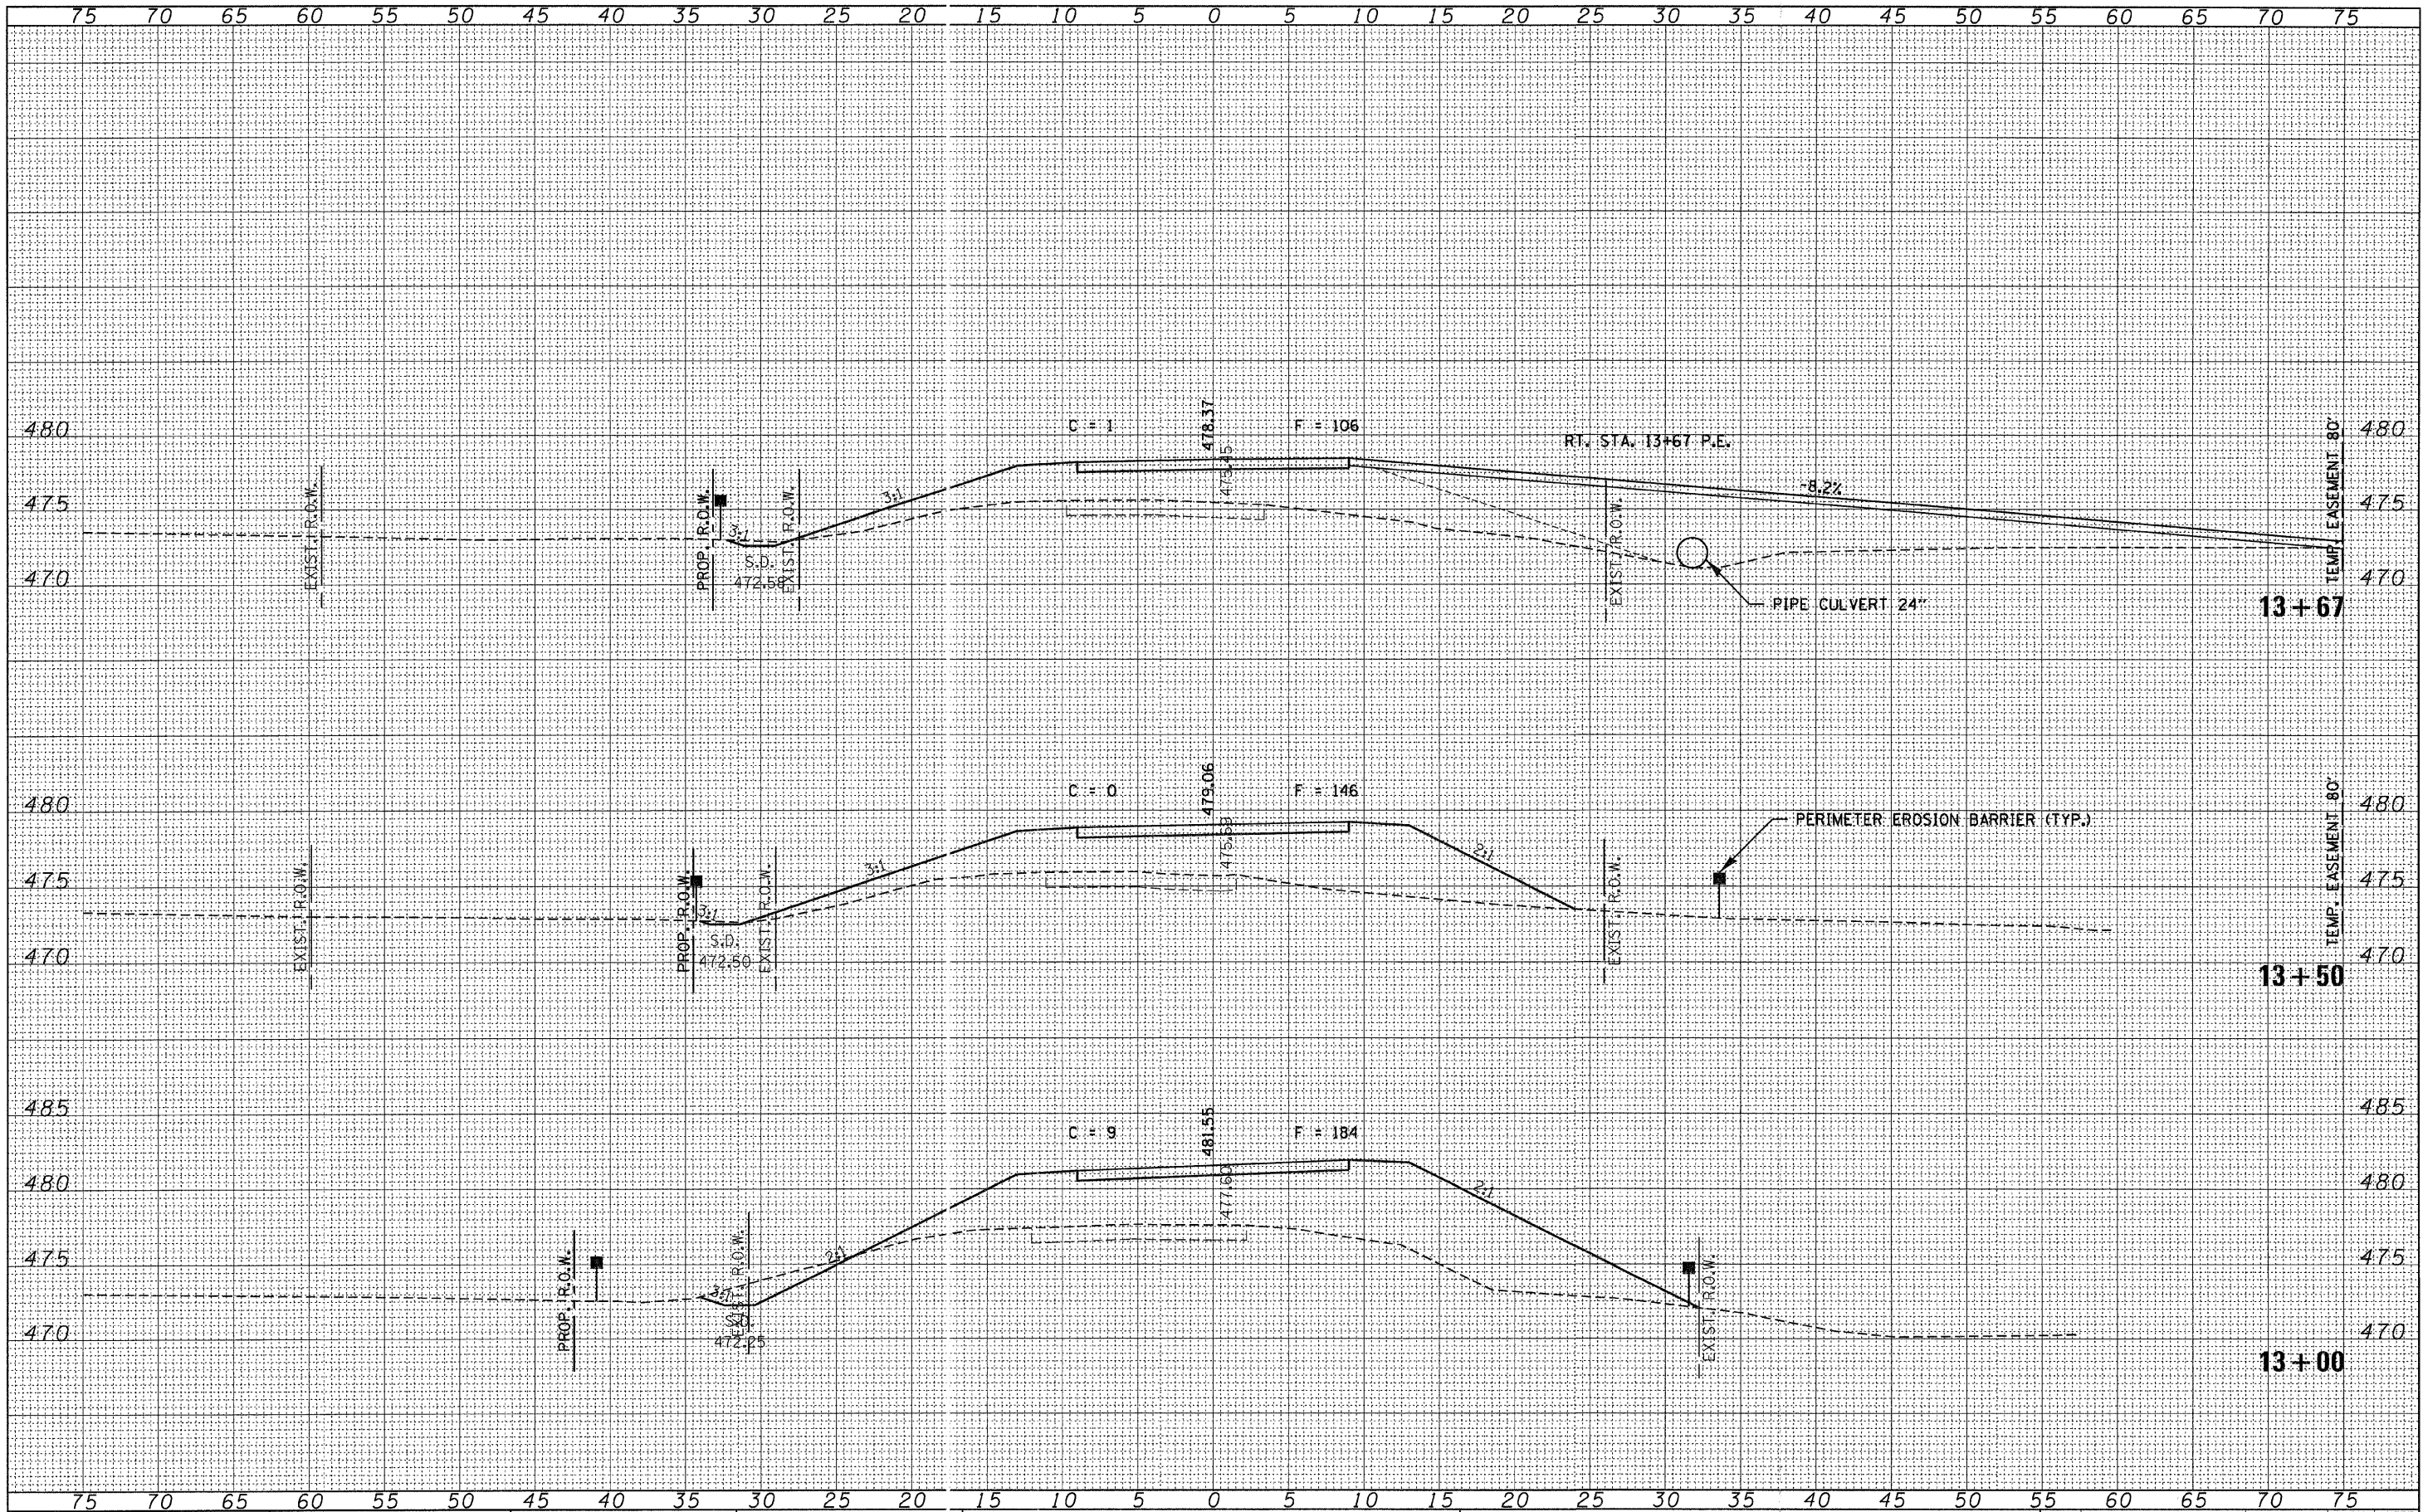

FILE NAME = 090172-ah1-xx.dgn
 HAMPTON, LENZINI AND RENWICK, INC.
 3005 STEVENSON DRIVE, SUITE 201
 SPRINGFIELD, ILLINOIS 62761
 ILLINOIS PROFESSIONAL DESIGN FIRM
 L5 / PE / SE CORP. 184.000999

USER NAME =
 PLOT SCALE =
 PLOT DATE = 2/4/2011

DESIGNED - L.F.S.
 DRAWN - D.T.M.
 CHECKED - S.W.M.
 DATE - 11/13/09

REVISED -
 REVISED -
 REVISED -
 REVISED -

STATE OF ILLINOIS
 JEFFERSON COUNTY HIGHWAY DEPARTMENT

CROSS SECTIONS
 DENKER ROAD
 SCALE: 5H:5V SHEET NO. OF SHEETS STA. 13+00 TO STA. 13+67

T.R.	SECTION	COUNTY	TOTAL SHEETS	SHEET NO.
165	05-16113-00-BR	JEFFERSON	33	20
WEBBER ROAD DISTRICT			CONTRACT NO. 99440	
ILLINOIS FED. AID PROJECT				