


EXISTING CROSS SECTION
STA. 9+00 TO STA. 11+00

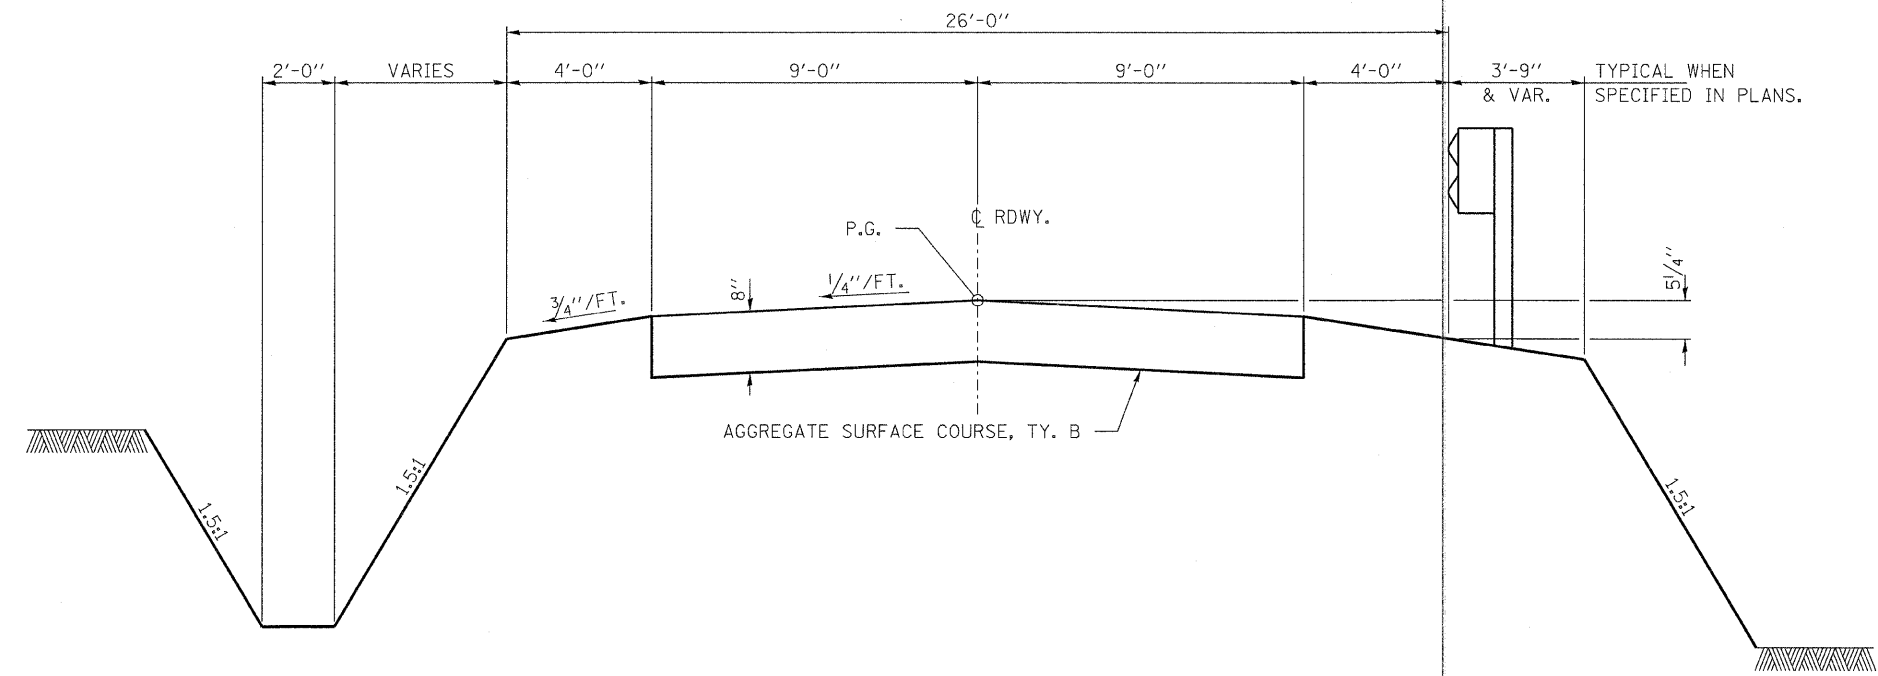

TYPICAL CROSS SECTION
STA. 9+00 TO 11+00

TRANSITION FROM EXISTING ROADWAY TO PROPOSED ROADWAY TO BE CONSTRUCTED FROM STA. 8+75 TO STA. 9+00 AND FROM STA. 11+00 TO STA. 11+25.

SUGGESTED CUT SECTION
CONSTRUCT AS SHOWN IN
STATION CROSS SECTIONS

SUGGESTED FILL SECTION
CONSTRUCT AS SHOWN IN
STATION CROSS SECTIONS

FILE NAME = 100231-shr-typecrosssections.dgn	USER NAME =	DESIGNED - A.S.L.	REVISED -	STATE OF ILLINOIS GALLATIN COUNTY HIGHWAY DEPARTMENT	TYPICAL CROSS SECTIONS RINGGOLD ROAD	F.A.S.	SECTION	COUNTY	TOTAL SHEETS	SHEET NO.	
HAMPTON, LENZINI AND RENWICK, INC. 3035 STEVENSON DRIVE, SUITE 201 SPRINGFIELD, ILLINOIS 62703		DRAWN - D.T.M.	REVISED -			892	10-00075-00-BR	GALLATIN	25	3	
PLLOT SCALE =		CHECKED - S.W.M.	REVISED -			CONTRACT NO. 99456					
PLLOT DATE = 3/14/2011		DATE - 03/14/11	REVISED -			SCALE:	SHEET NO.	OF	SHEETS	STA.	TO STA.