


DATE	
BY	
FINAL SURVEY	
SURVEYED	
PLOTTED	
NOTE BOOK	
AREAS CHECKED	
NO.	

DATE	
BY	
ORIGINAL SURVEY	
SURVEYED	
PLOTTED	
NOTE BOOK	
AREAS CHECKED	
NO.	

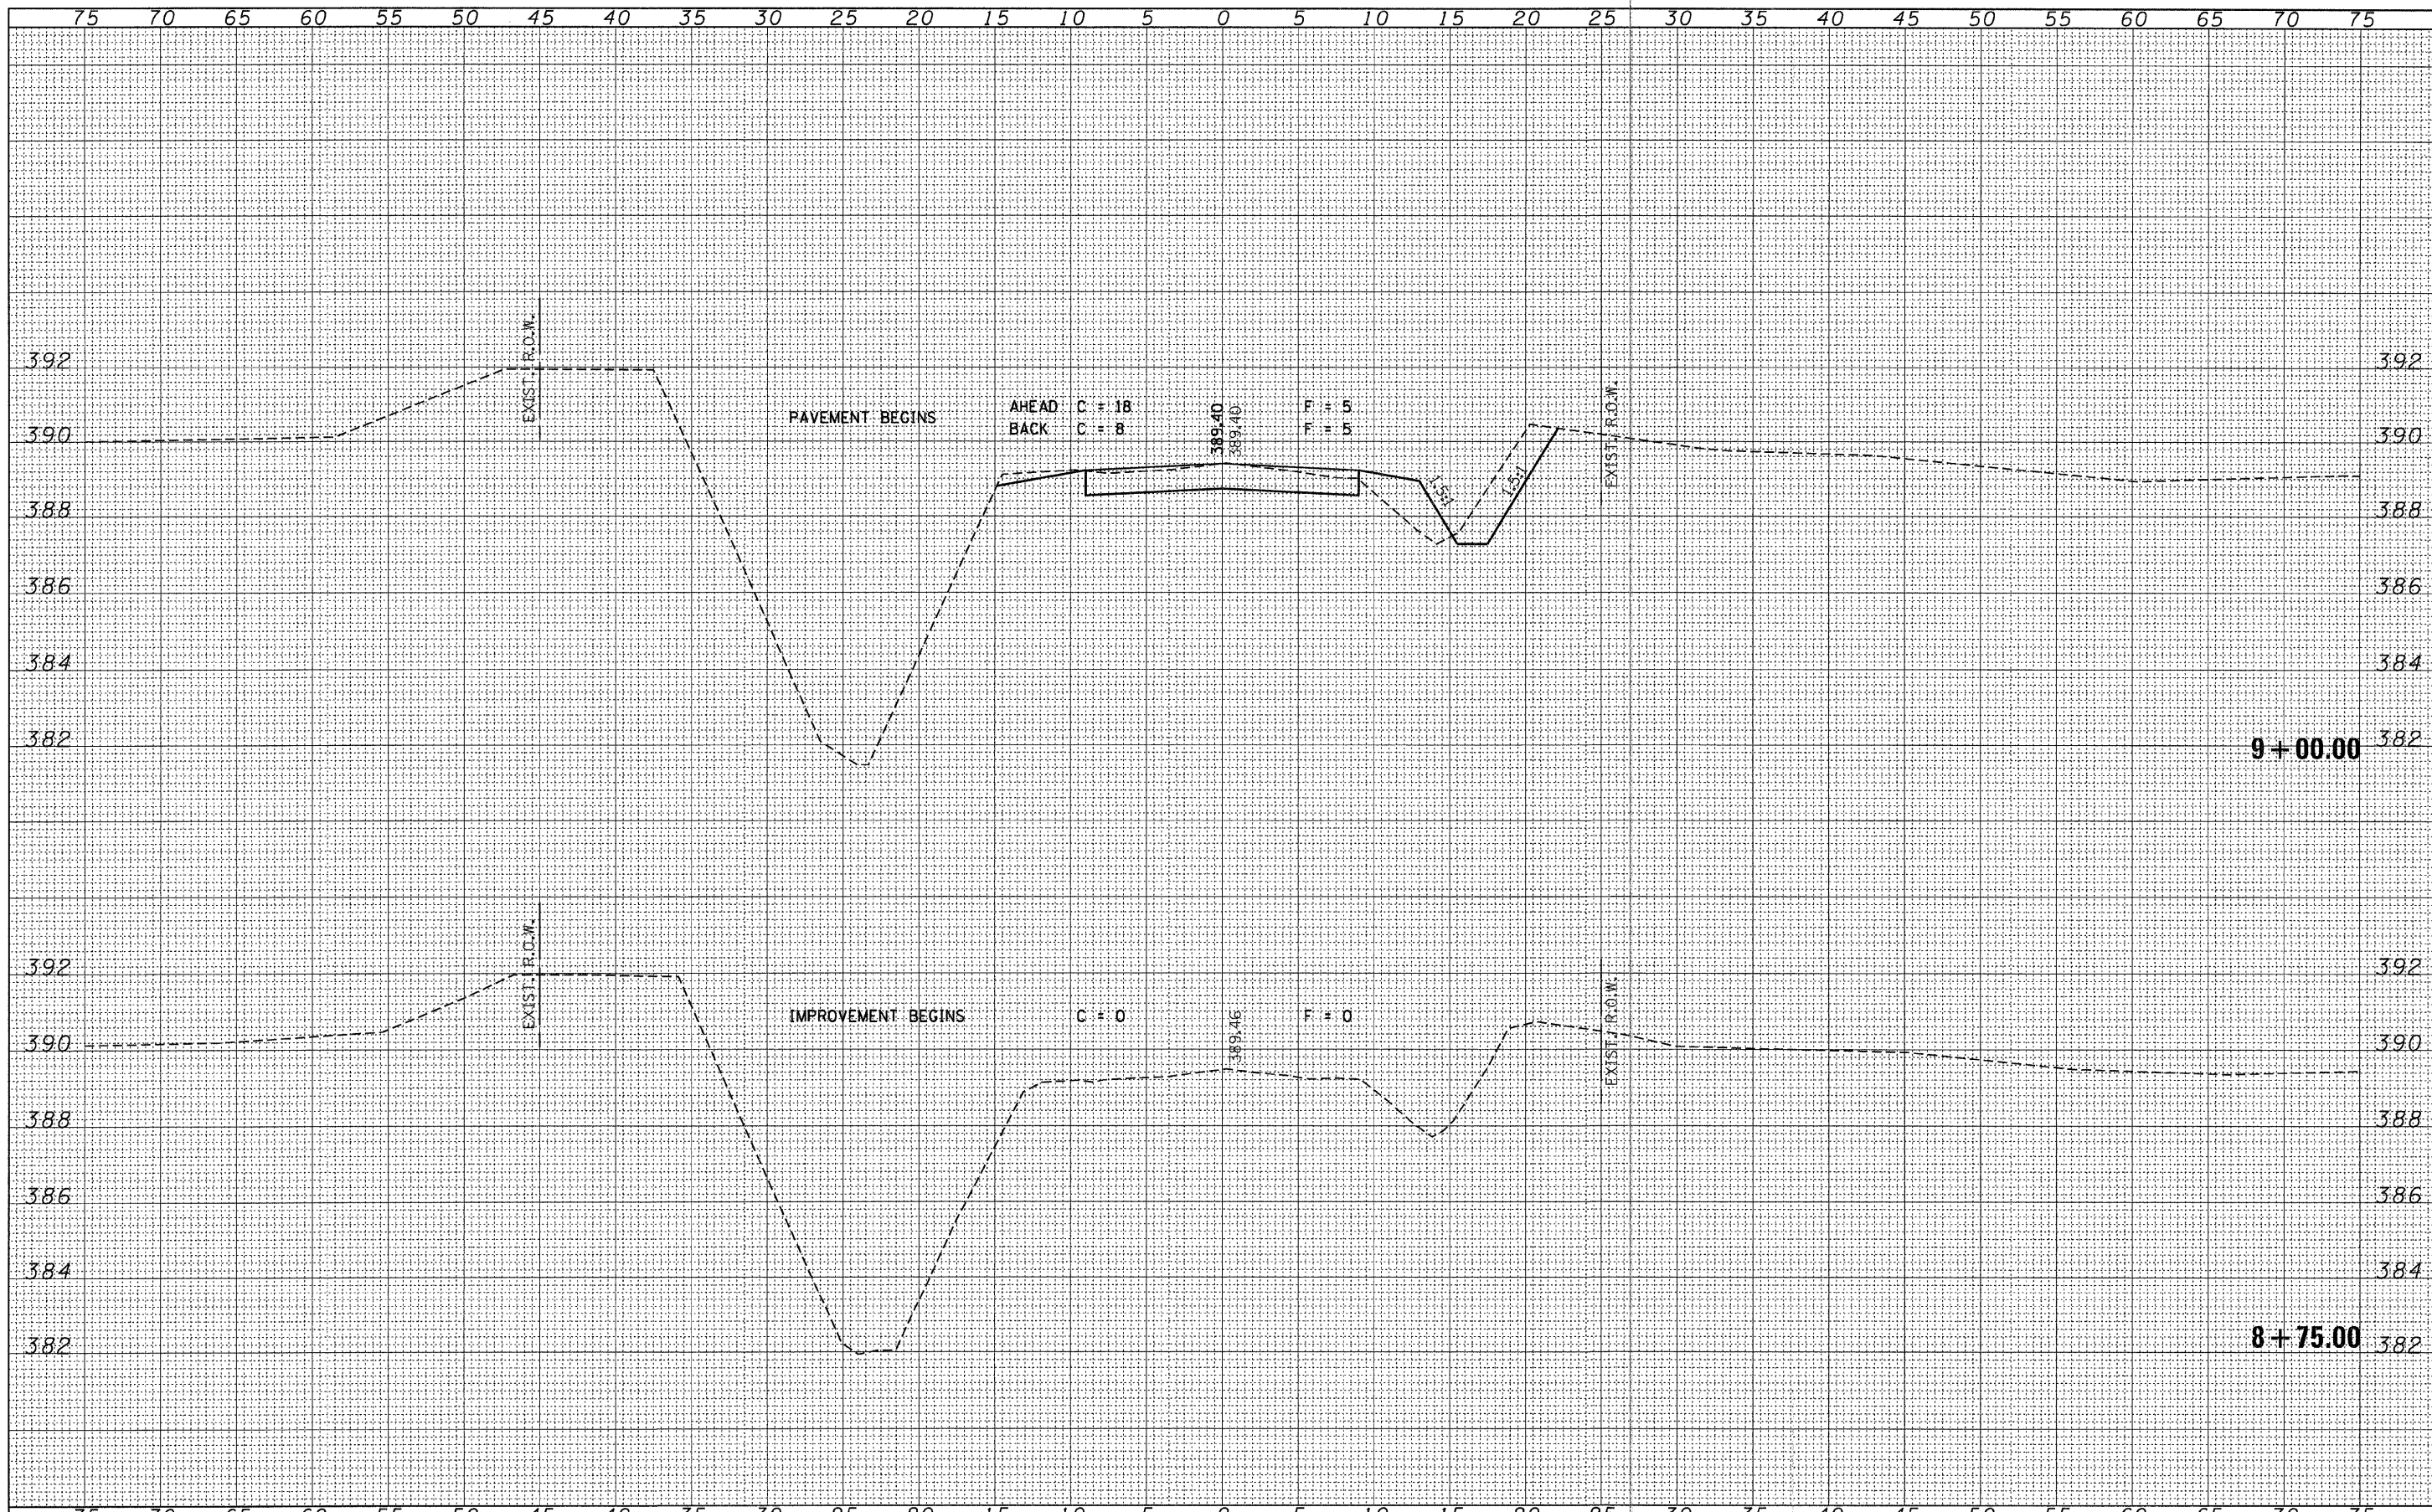

FILE NAME = 100231-sht-axes.dgn	USER NAME =	DESIGNED - A.S.L.	REVISED -	<b>STATE OF ILLINOIS</b> <b>GALLATIN COUNTY HIGHWAY DEPARTMENT</b>	<b>STATION CROSS SECTIONS</b>		F.A.S.	SECTION	COUNTY	TOTAL SHEETS	SHEET NO.		
<b>HAMPTON, LENZINI AND RENWICK, INC.</b> <small>308 STEVENSON DRIVE SUITE 201          SPRINGFIELD, ILLINOIS 62703</small>		DRAWN - D.T.M.	REVISED -		892	10-00075-00-BR	GALLATIN	23	5	CONTRACT NO. 99456			
PLOT SCALE =		CHECKED - S.W.M.	REVISED -		SCALE: H5+V2	SHEET NO. OF SHEETS		STA. 8+75.00 TO STA. 9+00.00		ILLINOIS FED. AID PROJECT			
PLOT DATE = 3/14/2011		DATE - 03/14/11	REVISED -										