


DATE	
BY	
FINAL SURVEY	
SURVEYED	
PLOTTED	
NOTE BOOK	
NO.	
AREAS CHECKED	

DATE	
BY	
ORIGINAL SURVEY	
SURVEYED	
PLOTTED	
NOTE BOOK	
NO.	
AREAS CHECKED	

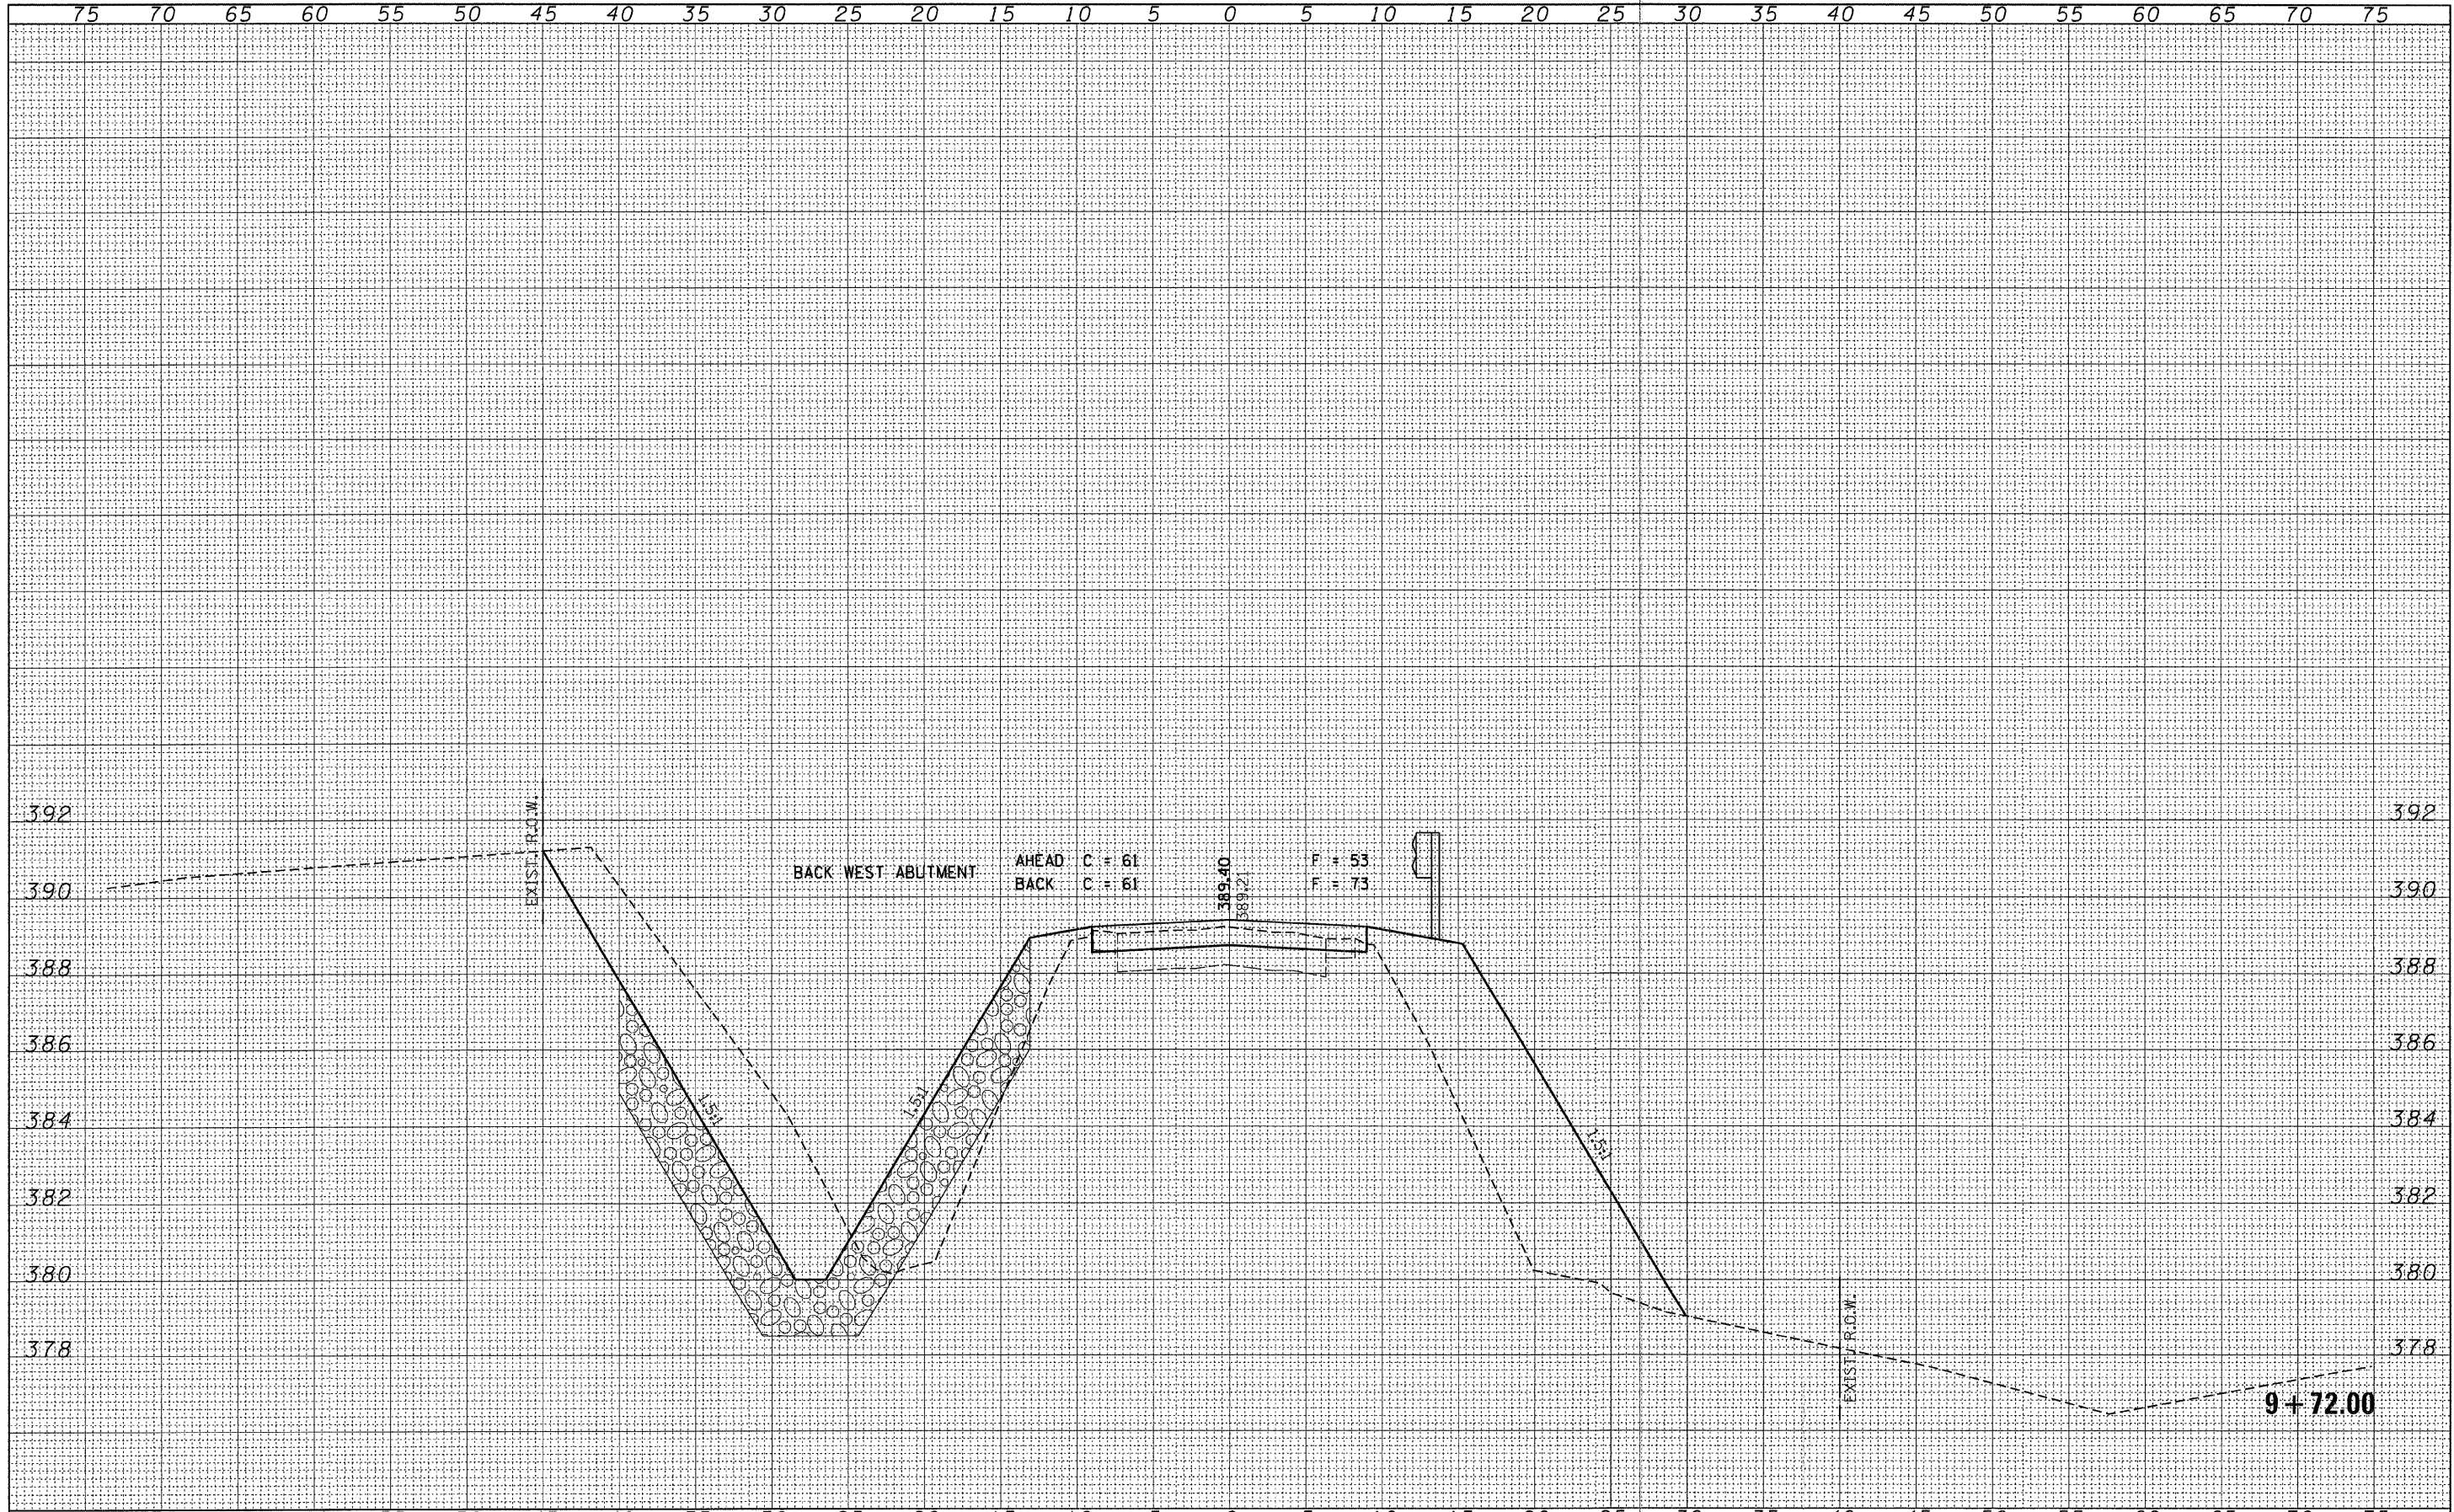

FILE NAME = 180231-ahb-axe.dgn
HAMPTON, LENZINI AND RENWICK, INC.
 3088 STEVENSON DRIVE, SUITE 201
 SPRINGFIELD, ILLINOIS 62762
 ILLINOIS PROFESSIONAL DESIGN FIRM
 LS / PE / SE CORP. 184.000389

USER NAME =
 PLOT SCALE =
 PLOT DATE = 3/14/2011

DESIGNED - A.S.L.
 DRAWN - D.T.M.
 CHECKED - S.W.M.
 DATE - 03/14/11

REVISED -
 REVISED -
 REVISED -
 REVISED -

STATE OF ILLINOIS
GALLATIN COUNTY HIGHWAY DEPARTMENT

SCALE: H5:V2
 SHEET NO. OF SHEETS STA. 9+72.00 TO STA. 9+72.00

STATION CROSS SECTIONS
RINGGOLD ROAD

F.A.S.	SECTION	COUNTY	TOTAL SHEETS	SHEET NO.
892	10-00075-00-BR	GALLATIN	23	7
CONTRACT NO. 99456			ILLINOIS FED. AID PROJECT	