


FINAL SURVEY	SURVEYED	DATE
NOTE BOOK NO.	PLOTTED	
	AREAS CHECKED	
	AREAS CHECKED	

ORIGINAL SURVEY	SURVEYED	DATE
NOTE BOOK NO.	PLOTTED	
	AREAS CHECKED	
	AREAS CHECKED	

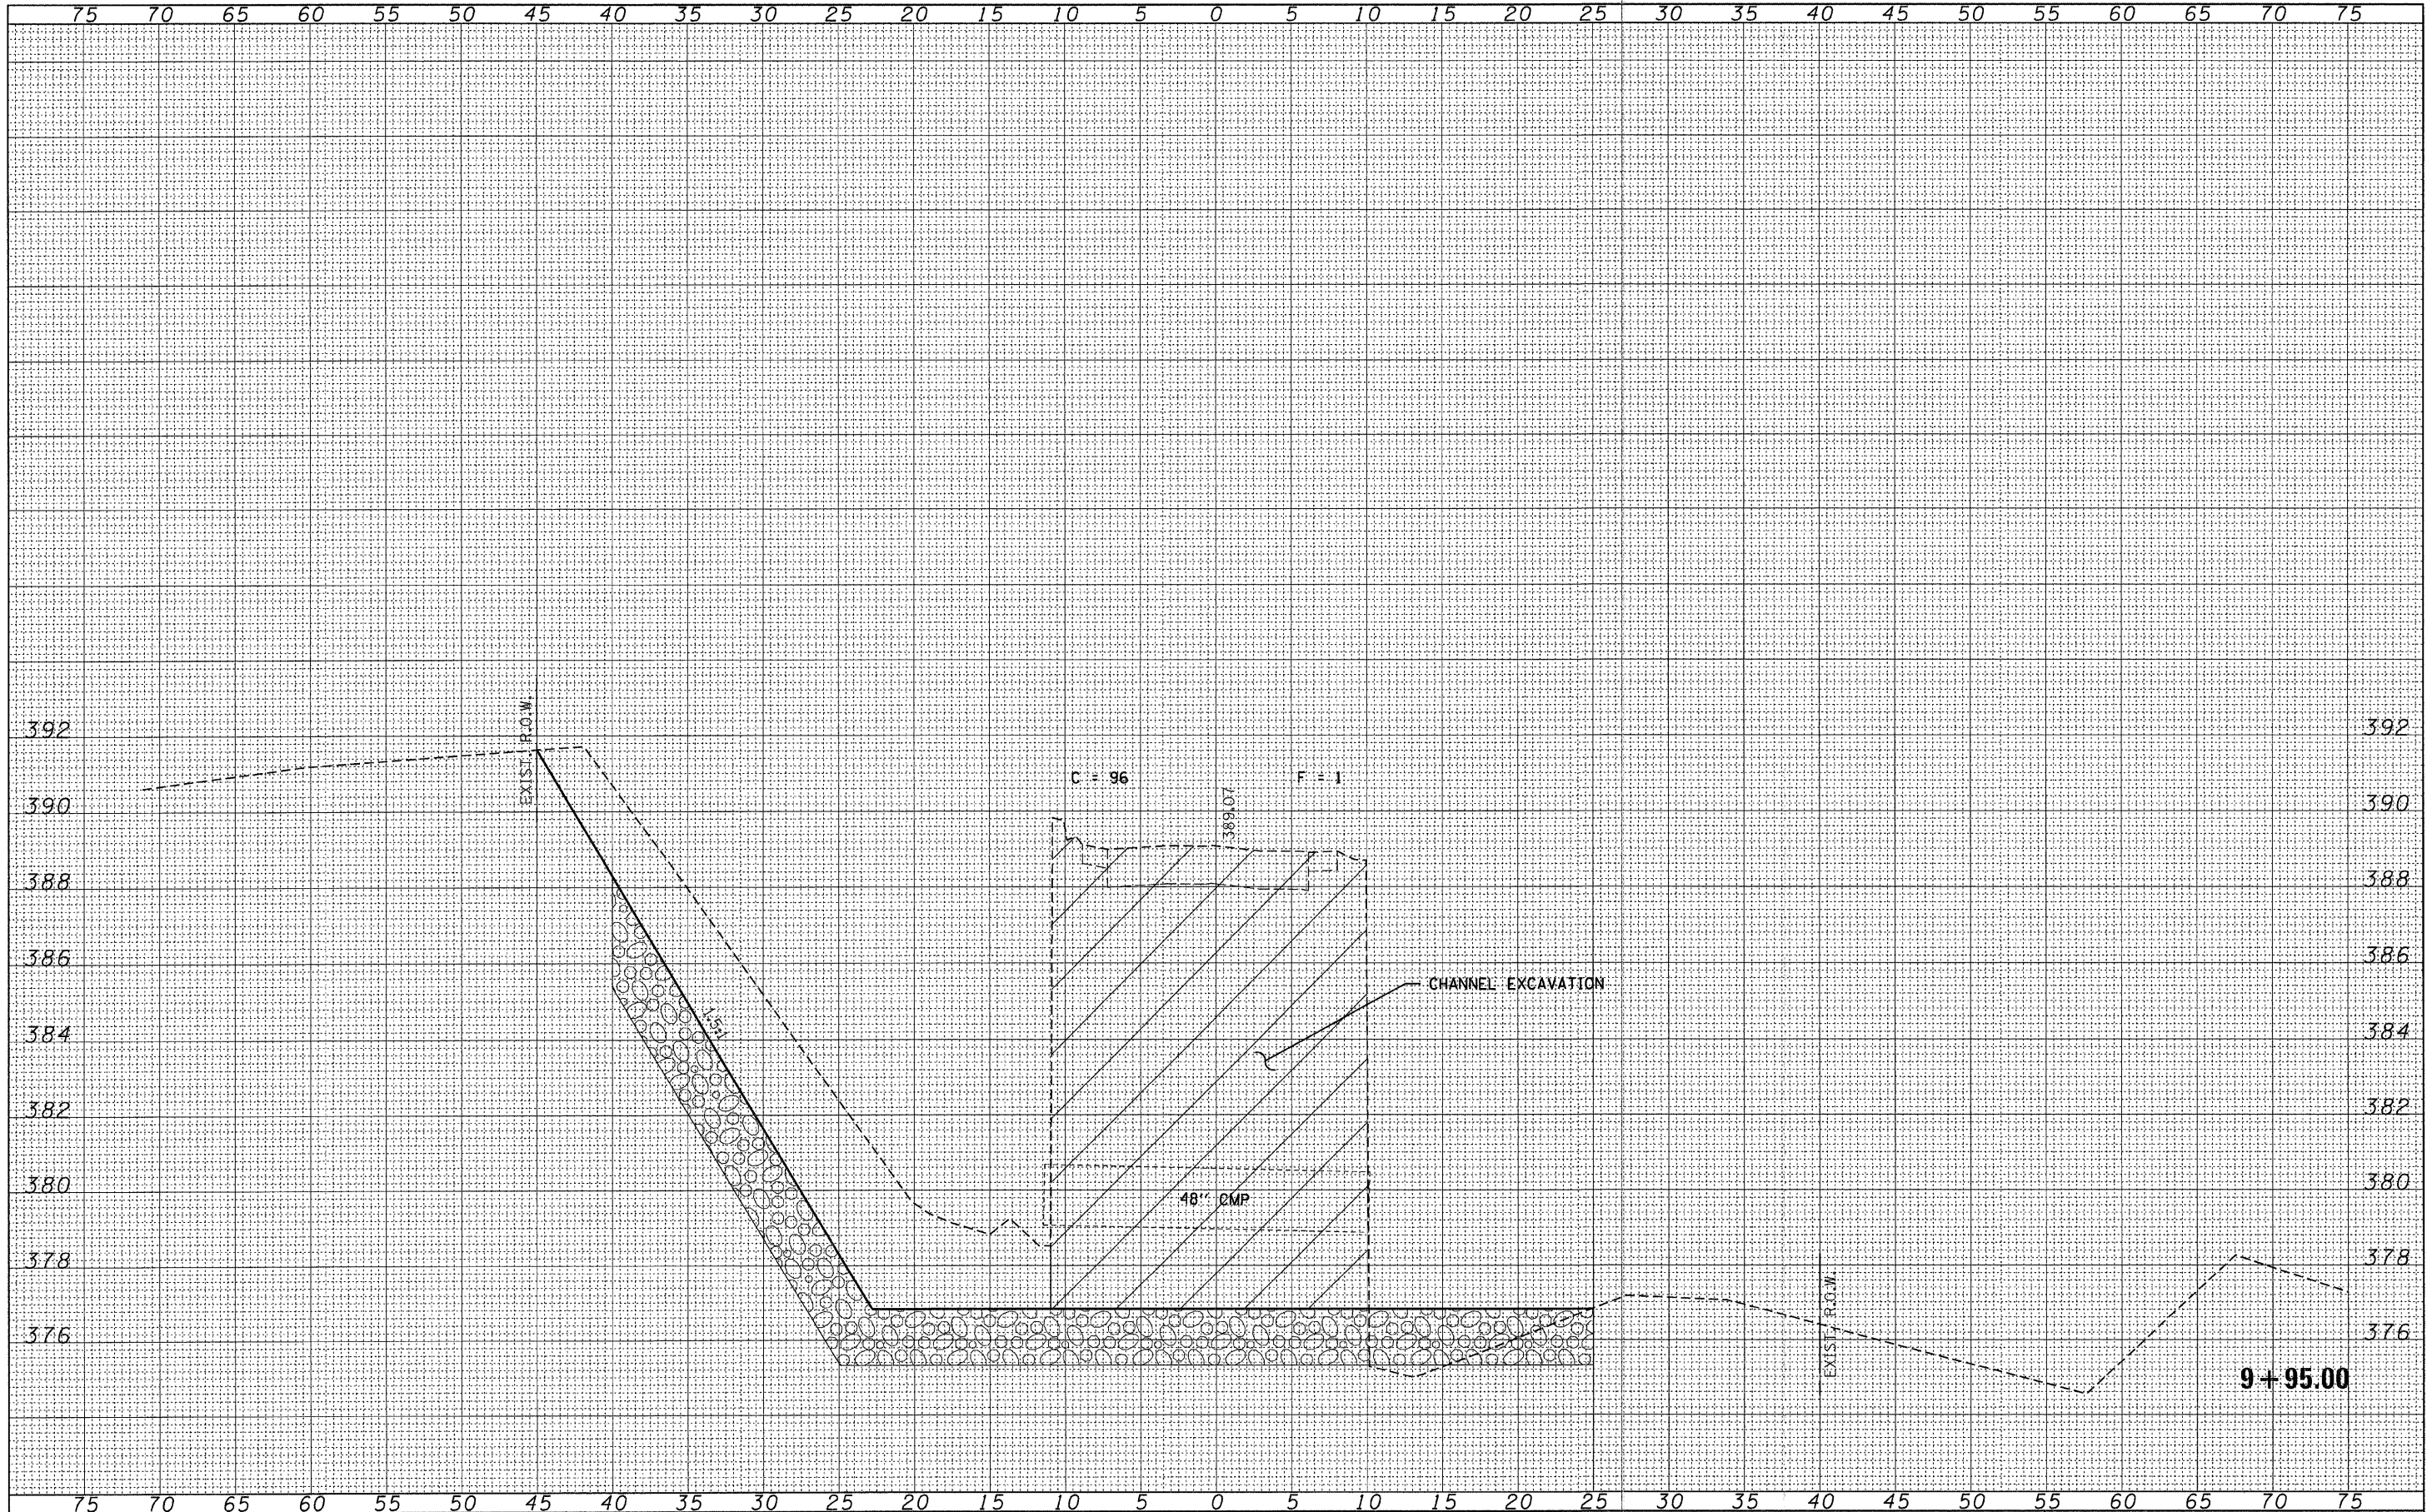

FILE NAME = 100231-aht+sss.dgn
 HAMPTON, LENZINI AND RENWICK, INC.
 3548 STEVENSON DRIVE, SUITE 201
 SPRINGFIELD, ILLINOIS 62761
 ILLINOIS PROFESSIONAL DESIGN FIRM
 L5 / PE / SE CORP. 194.000969

USER NAME =
 PLOT SCALE =
 PLOT DATE = 3/14/2011

DESIGNED - A.S.L.
 DRAWN - D.T.M.
 CHECKED - S.W.M.
 DATE - 03/14/11

REVISED -
 REVISED -
 REVISED -
 REVISED -

STATE OF ILLINOIS
 GALLATIN COUNTY HIGHWAY DEPARTMENT

SCALE: H5+V2
 SHEET NO. OF SHEETS STA. 9+95.00 TO STA. 9+95.00

STATION CROSS SECTIONS
 RINGGOLD ROAD

F.A.S.	SECTION	COUNTY	TOTAL SHEETS	SHEET NO.
892	10-00075-00-BR	GALLATIN	23	10
CONTRACT NO. 99456			ILLINOIS FED. AID PROJECT	