


BY	DATE
FINAL SURVEY	SURVEYED
NOTE BOOK	PLOTTED
NO.	DATE
	AREAS CHECKED

BY	DATE
ORIGINAL SURVEY	SURVEYED
NOTE BOOK	PLOTTED
NO.	DATE
	AREAS CHECKED

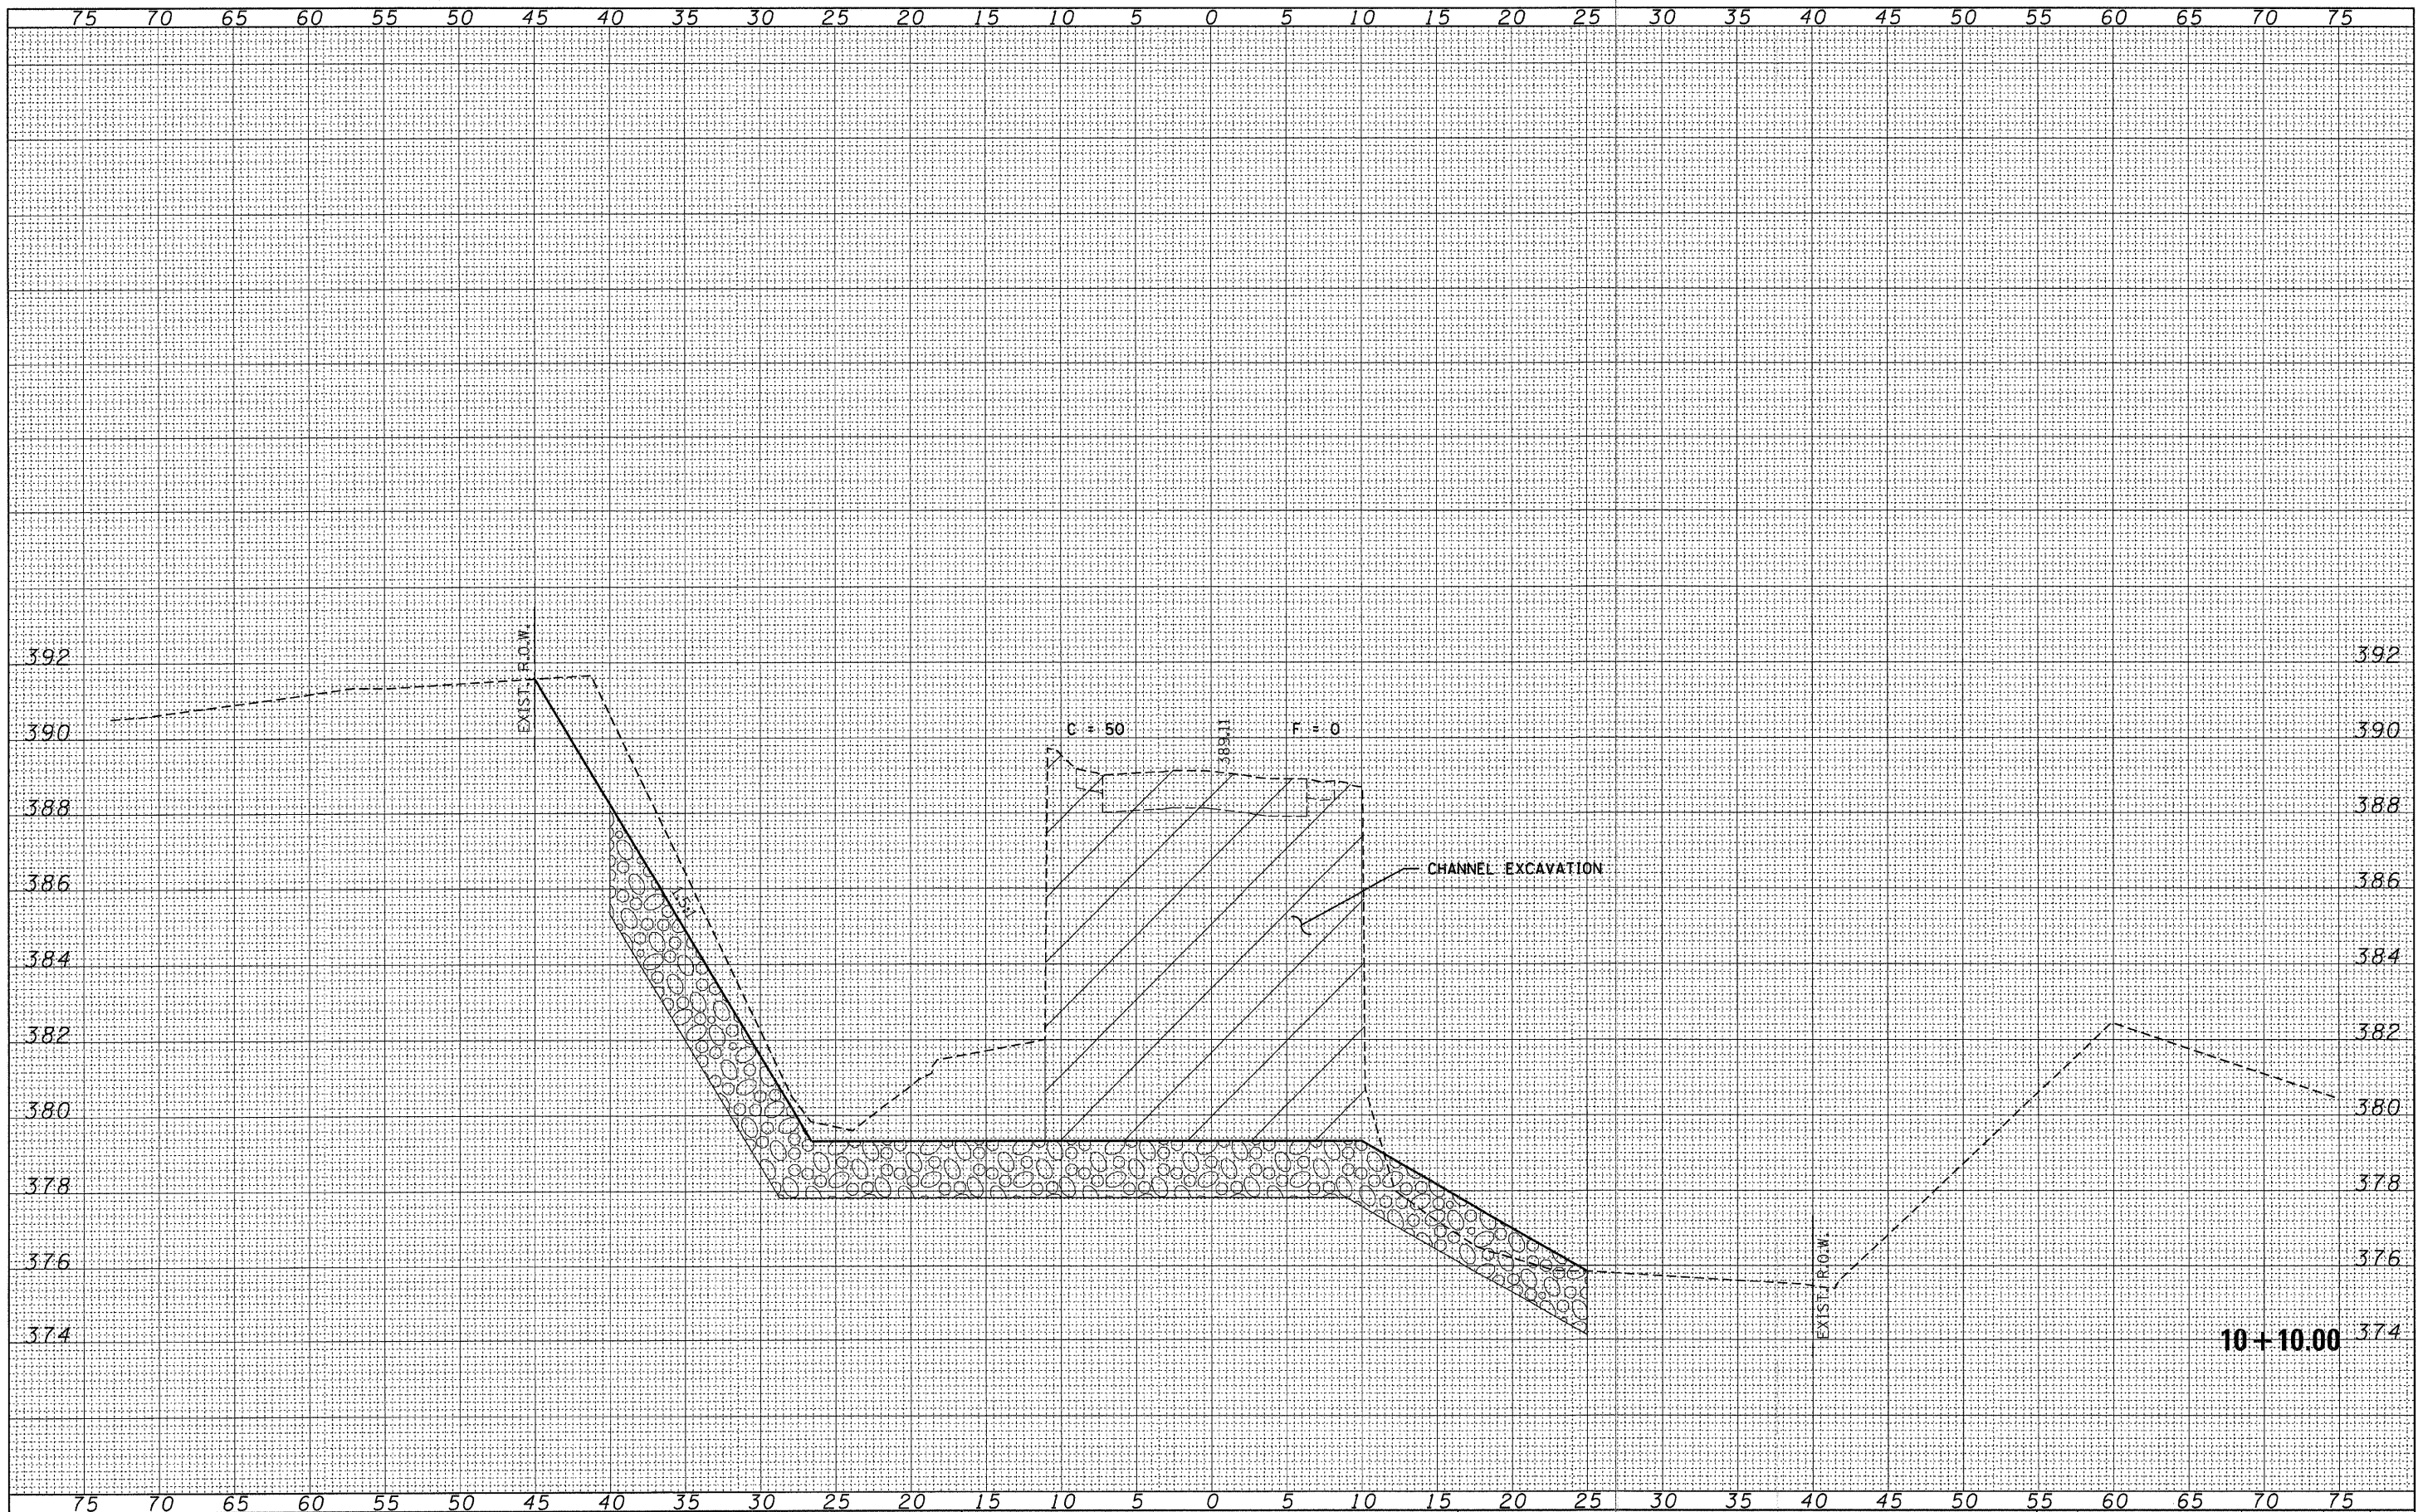

FILE NAME = 100231-shr-exs.dgn
HAMPTON, LENZINI AND RENWICK, INC.
 3885 STEVENSON DRIVE, SUITE 201
 SPRINGFIELD, ILLINOIS 62765
 ILLINOIS PROFESSIONAL DESIGN FIRM
 LS / PE / SE CORP. 194-000969

USER NAME =
 PLOT SCALE =
 PLOT DATE = 3/14/2011

DESIGNED - A.S.L.
 DRAWN - D.T.M.
 CHECKED - S.W.M.
 DATE - 03/14/11

REVISED -
 REVISED -
 REVISED -
 REVISED -

STATE OF ILLINOIS
GALLATIN COUNTY HIGHWAY DEPARTMENT

SCALE: H5xV2
 SHEET NO. OF SHEETS STA. 10+10.00 TO STA. 10+10.00

STATION CROSS SECTIONS
RINGGOLD ROAD

F.A.S.	SECTION	COUNTY	TOTAL SHEETS	SHEET NO.
892	10-00075-00-BR	GALLATIN	23	13
CONTRACT NO. 99456			ILLINOIS FED. AID PROJECT	

10+10.00