


DATE	
BY	
FINAL SURVEY	SURVEYED
NOTE BOOK NO.	PLOTTED
	TEMPLATE
	AREAS CHECKED

DATE	
BY	
ORIGINAL SURVEY	SURVEYED
NOTE BOOK NO.	PLOTTED
	TEMPLATE
	AREAS CHECKED

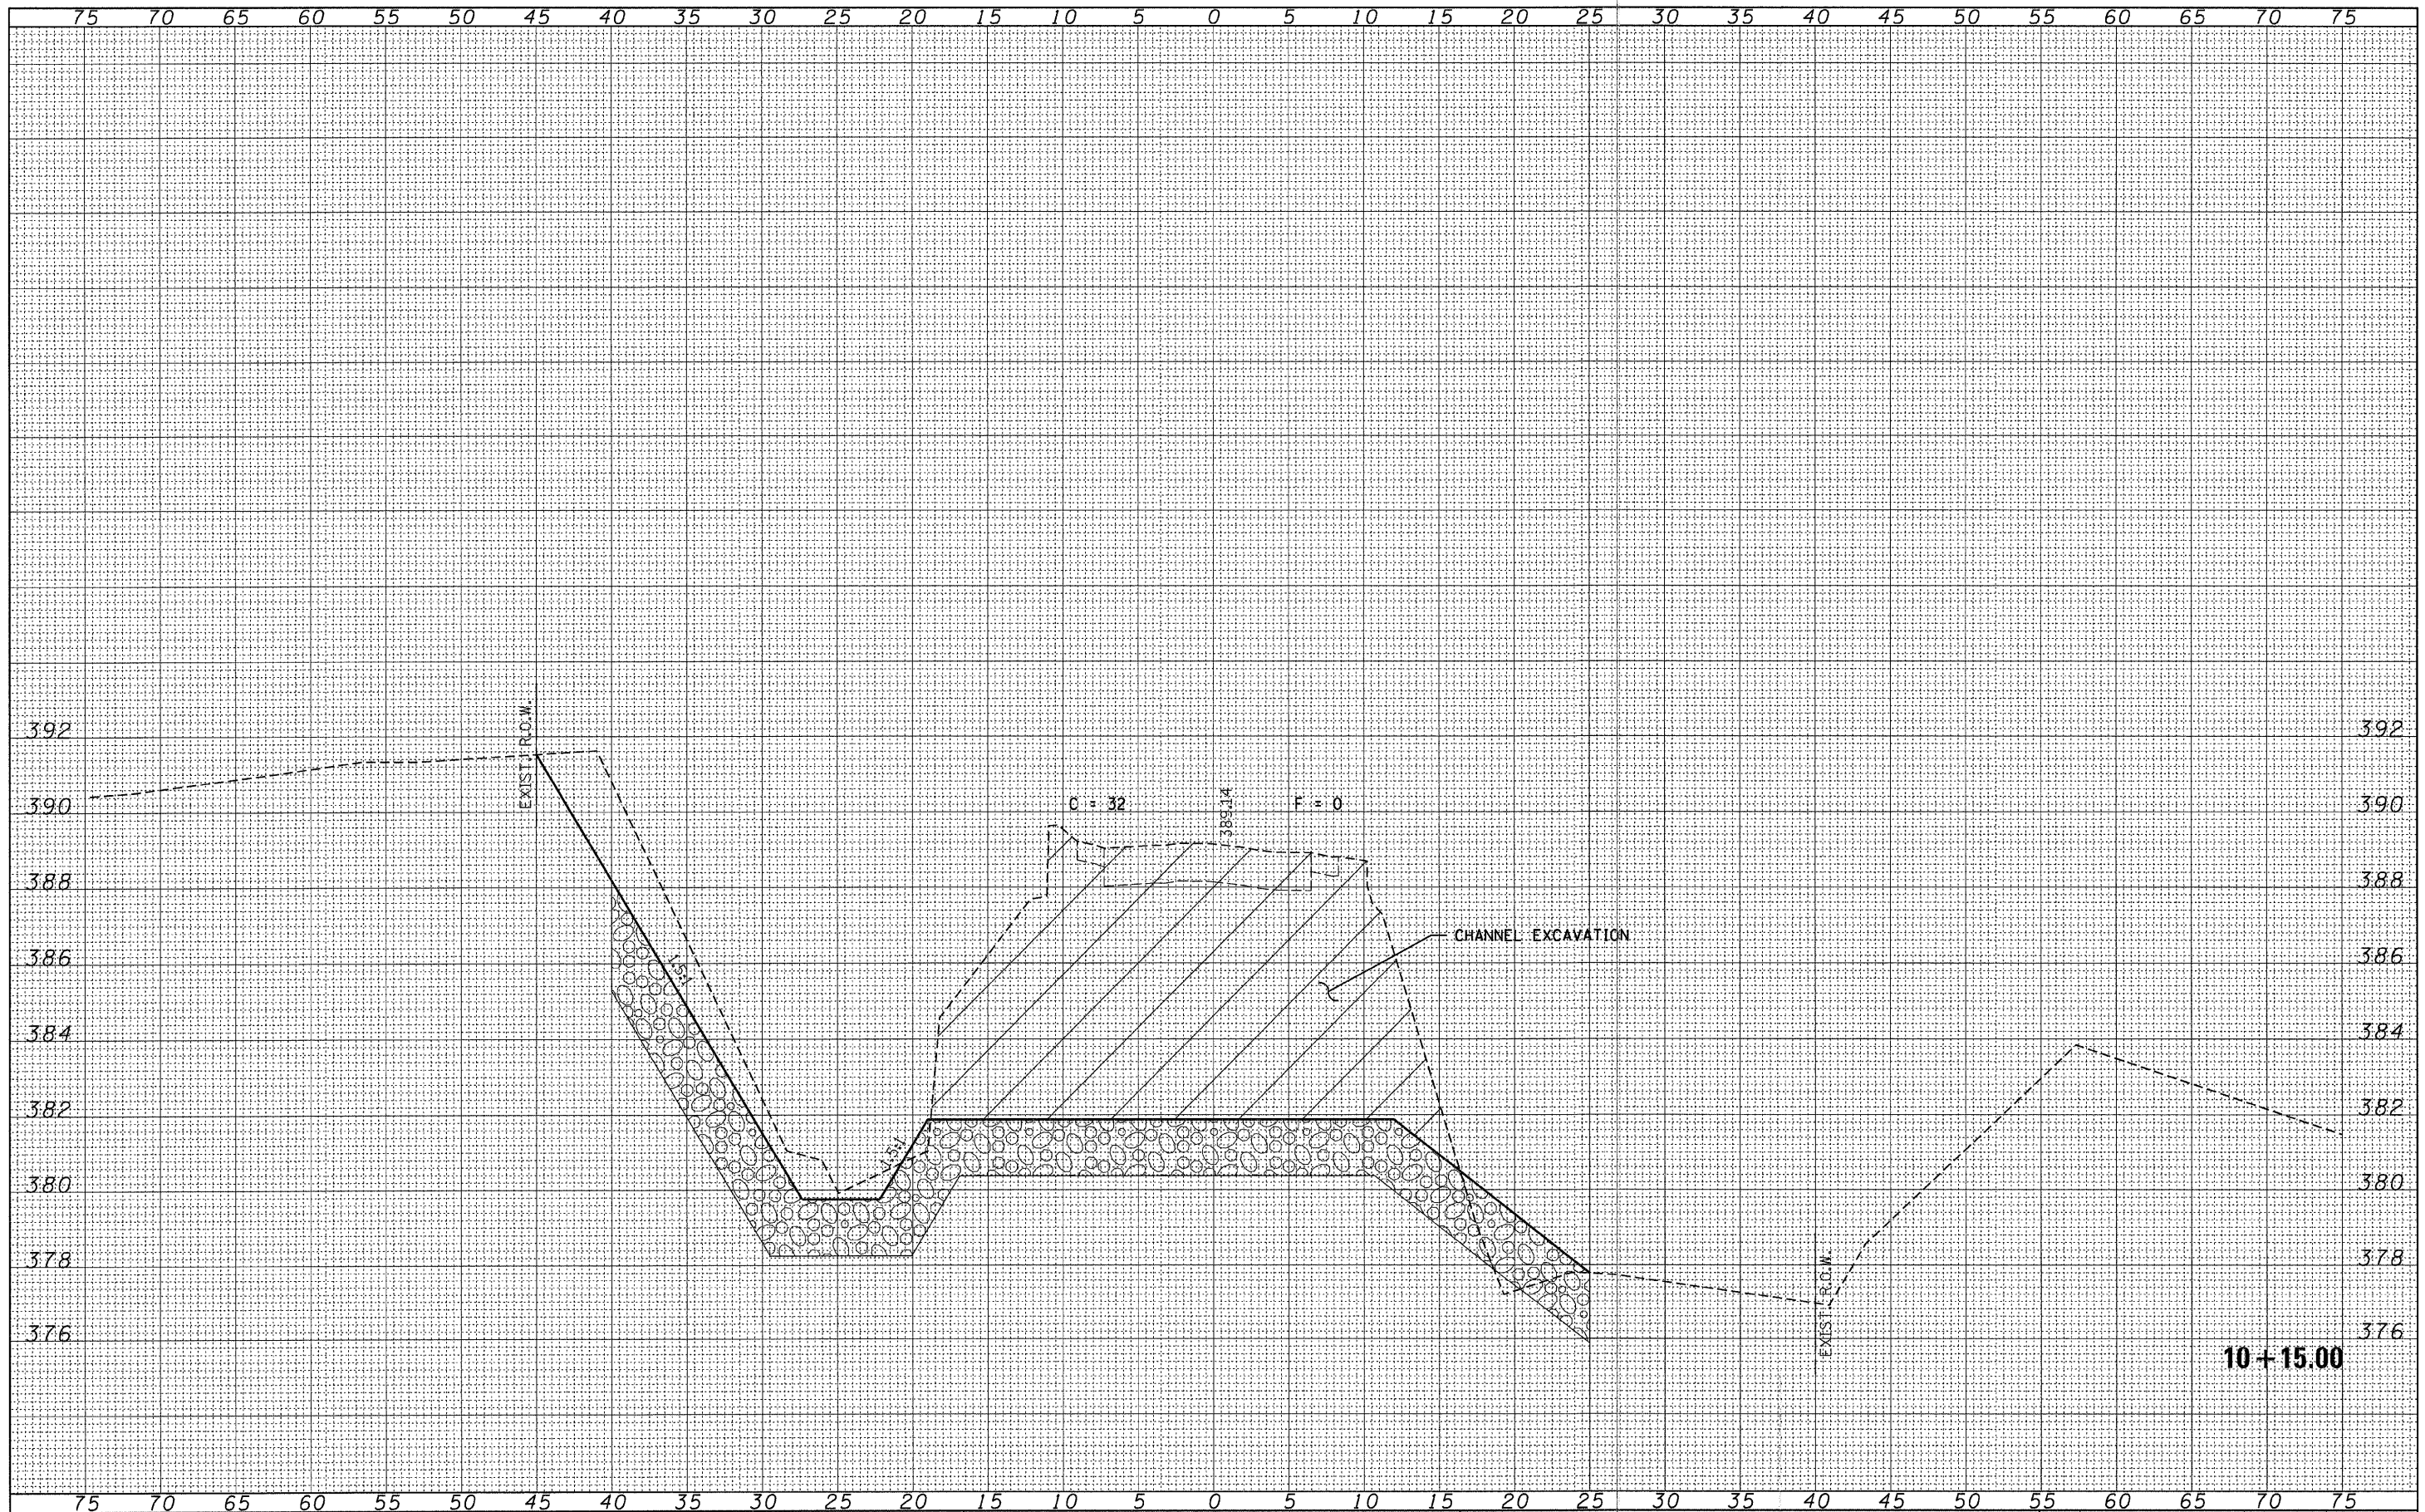

FILE NAME = 100231-sht-sss.dgn  
**HAMPTON, LENZINI AND RENWICK, INC.**  
 3393 STEVENSON DRIVE, SUITE 201  
 SPRINGFIELD, ILLINOIS 62763  
 ILLINOIS PROFESSIONAL DESIGN FIRM  
 LS / PE / SE CORP. 184.000889

USER NAME =  
 PLOT SCALE =  
 PLOT DATE = 3/14/2011

DESIGNED - A.S.L.  
 DRAWN - D.T.M.  
 CHECKED - S.W.M.  
 DATE - 03/14/11

REVISED -  
 REVISED -  
 REVISED -  
 REVISED -

**STATE OF ILLINOIS**  
**GALLATIN COUNTY HIGHWAY DEPARTMENT**

**STATION CROSS SECTIONS**  
**RINGGOLD ROAD**  
 SCALE: H5:V2 SHEET NO. OF SHEETS STA. 10+15.00 TO STA. 10+15.00

F.A.S.	SECTION	COUNTY	TOTAL SHEETS	SHEET NO.
892	10-00075-00-BR	GALLATIN	23	14
				CONTRACT NO. 99456
ILLINOIS FED. AID PROJECT				