


DATE	
BY	
FINAL SURVEY	
SURVEYED	
PLOTTED	
NOTE BOOK	
NO.	
AREAS CHECKED	

DATE	
BY	
ORIGINAL SURVEY	
SURVEYED	
PLOTTED	
NOTE BOOK	
NO.	
AREAS CHECKED	

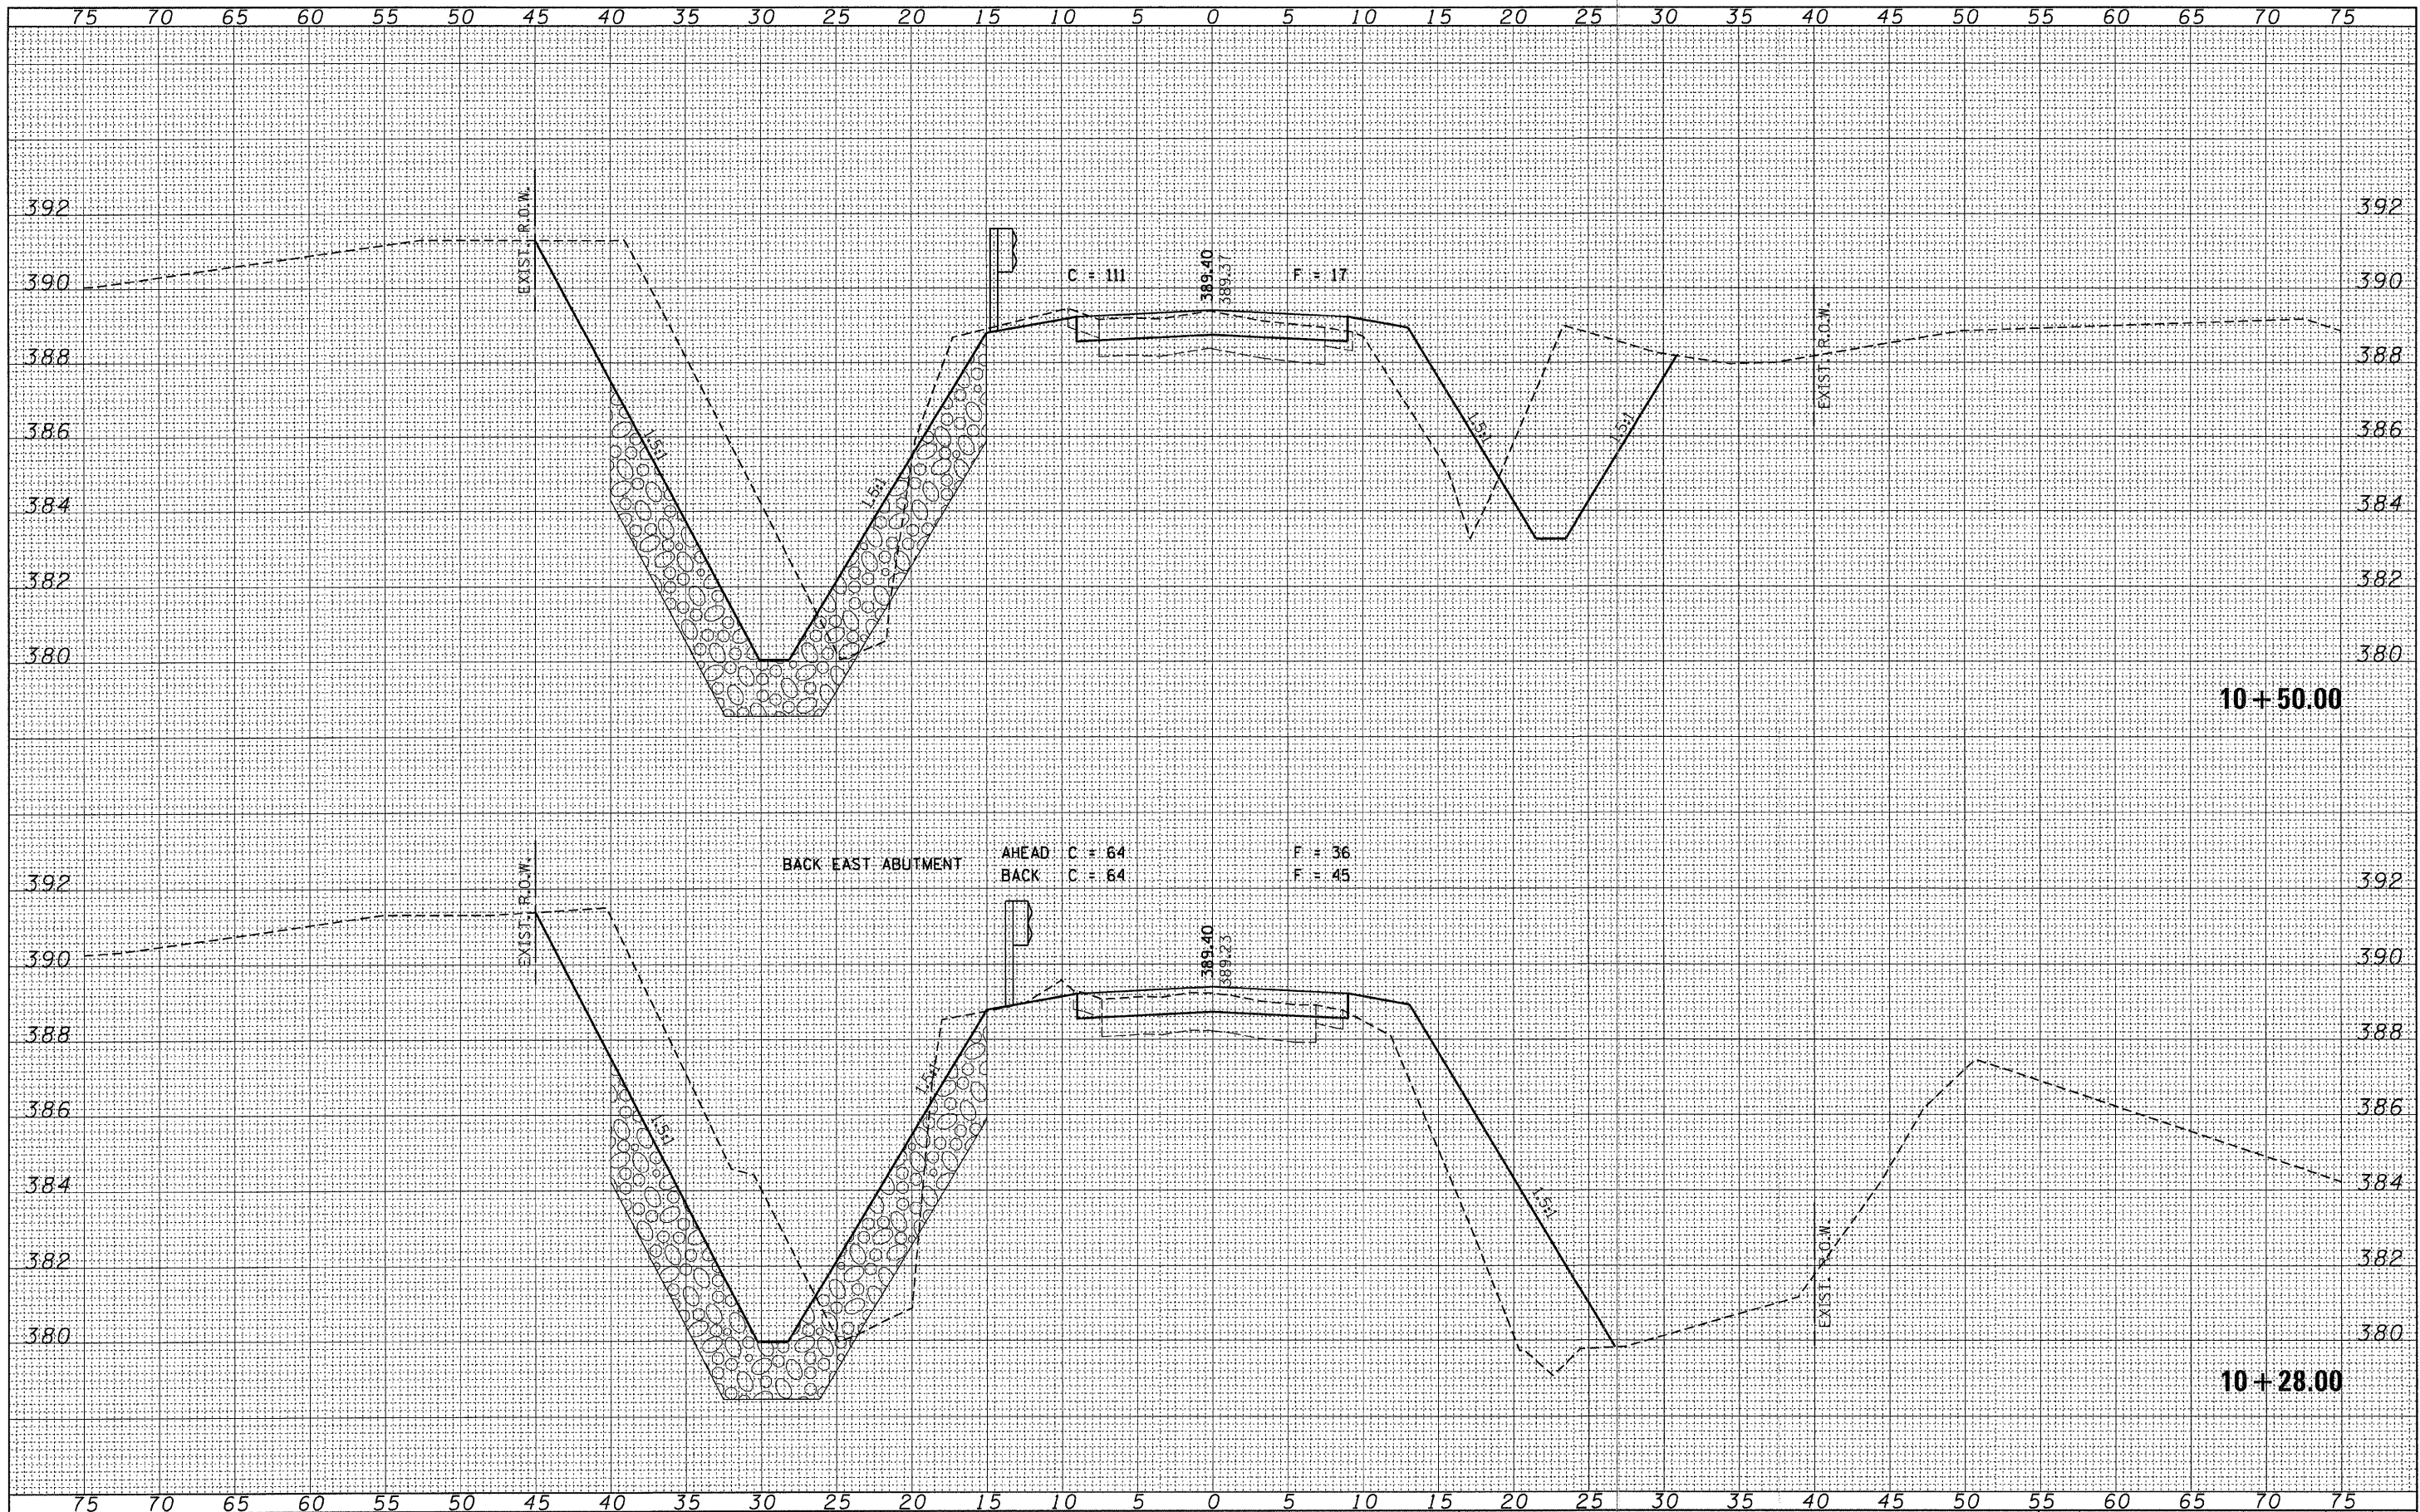

FILE NAME = 100231-aht-sss.dgn
 HAMPSON, LENZINI AND RENWICK, INC.
 3685 STEVENSON DRIVE, SUITE 201
 SPRINGFIELD, ILLINOIS 62769
 ILLINOIS PROFESSIONAL DESIGN FIRM
 LS / PE / SE CORP. 154-000869

USER NAME =
 PLOT SCALE =
 PLOT DATE = 3/14/2011

DESIGNED - A.S.L.
 DRAWN - D.T.M.
 CHECKED - S.W.M.
 DATE - 03/14/11

REVISED -
 REVISED -
 REVISED -
 REVISED -

STATE OF ILLINOIS
 GALLATIN COUNTY HIGHWAY DEPARTMENT

SCALE: H5+V2
 SHEET NO. OF SHEETS
 STA. 10+28.00 TO STA. 10+50.00

STATION CROSS SECTIONS
 RINGGOLD ROAD

F.A.S.	SECTION	COUNTY	TOTAL SHEETS	SHEET NO.
892	10-00075-00-BR	GALLATIN	23	15
CONTRACT NO. 99456				
[ILLINOIS] FED. AID PROJECT				