
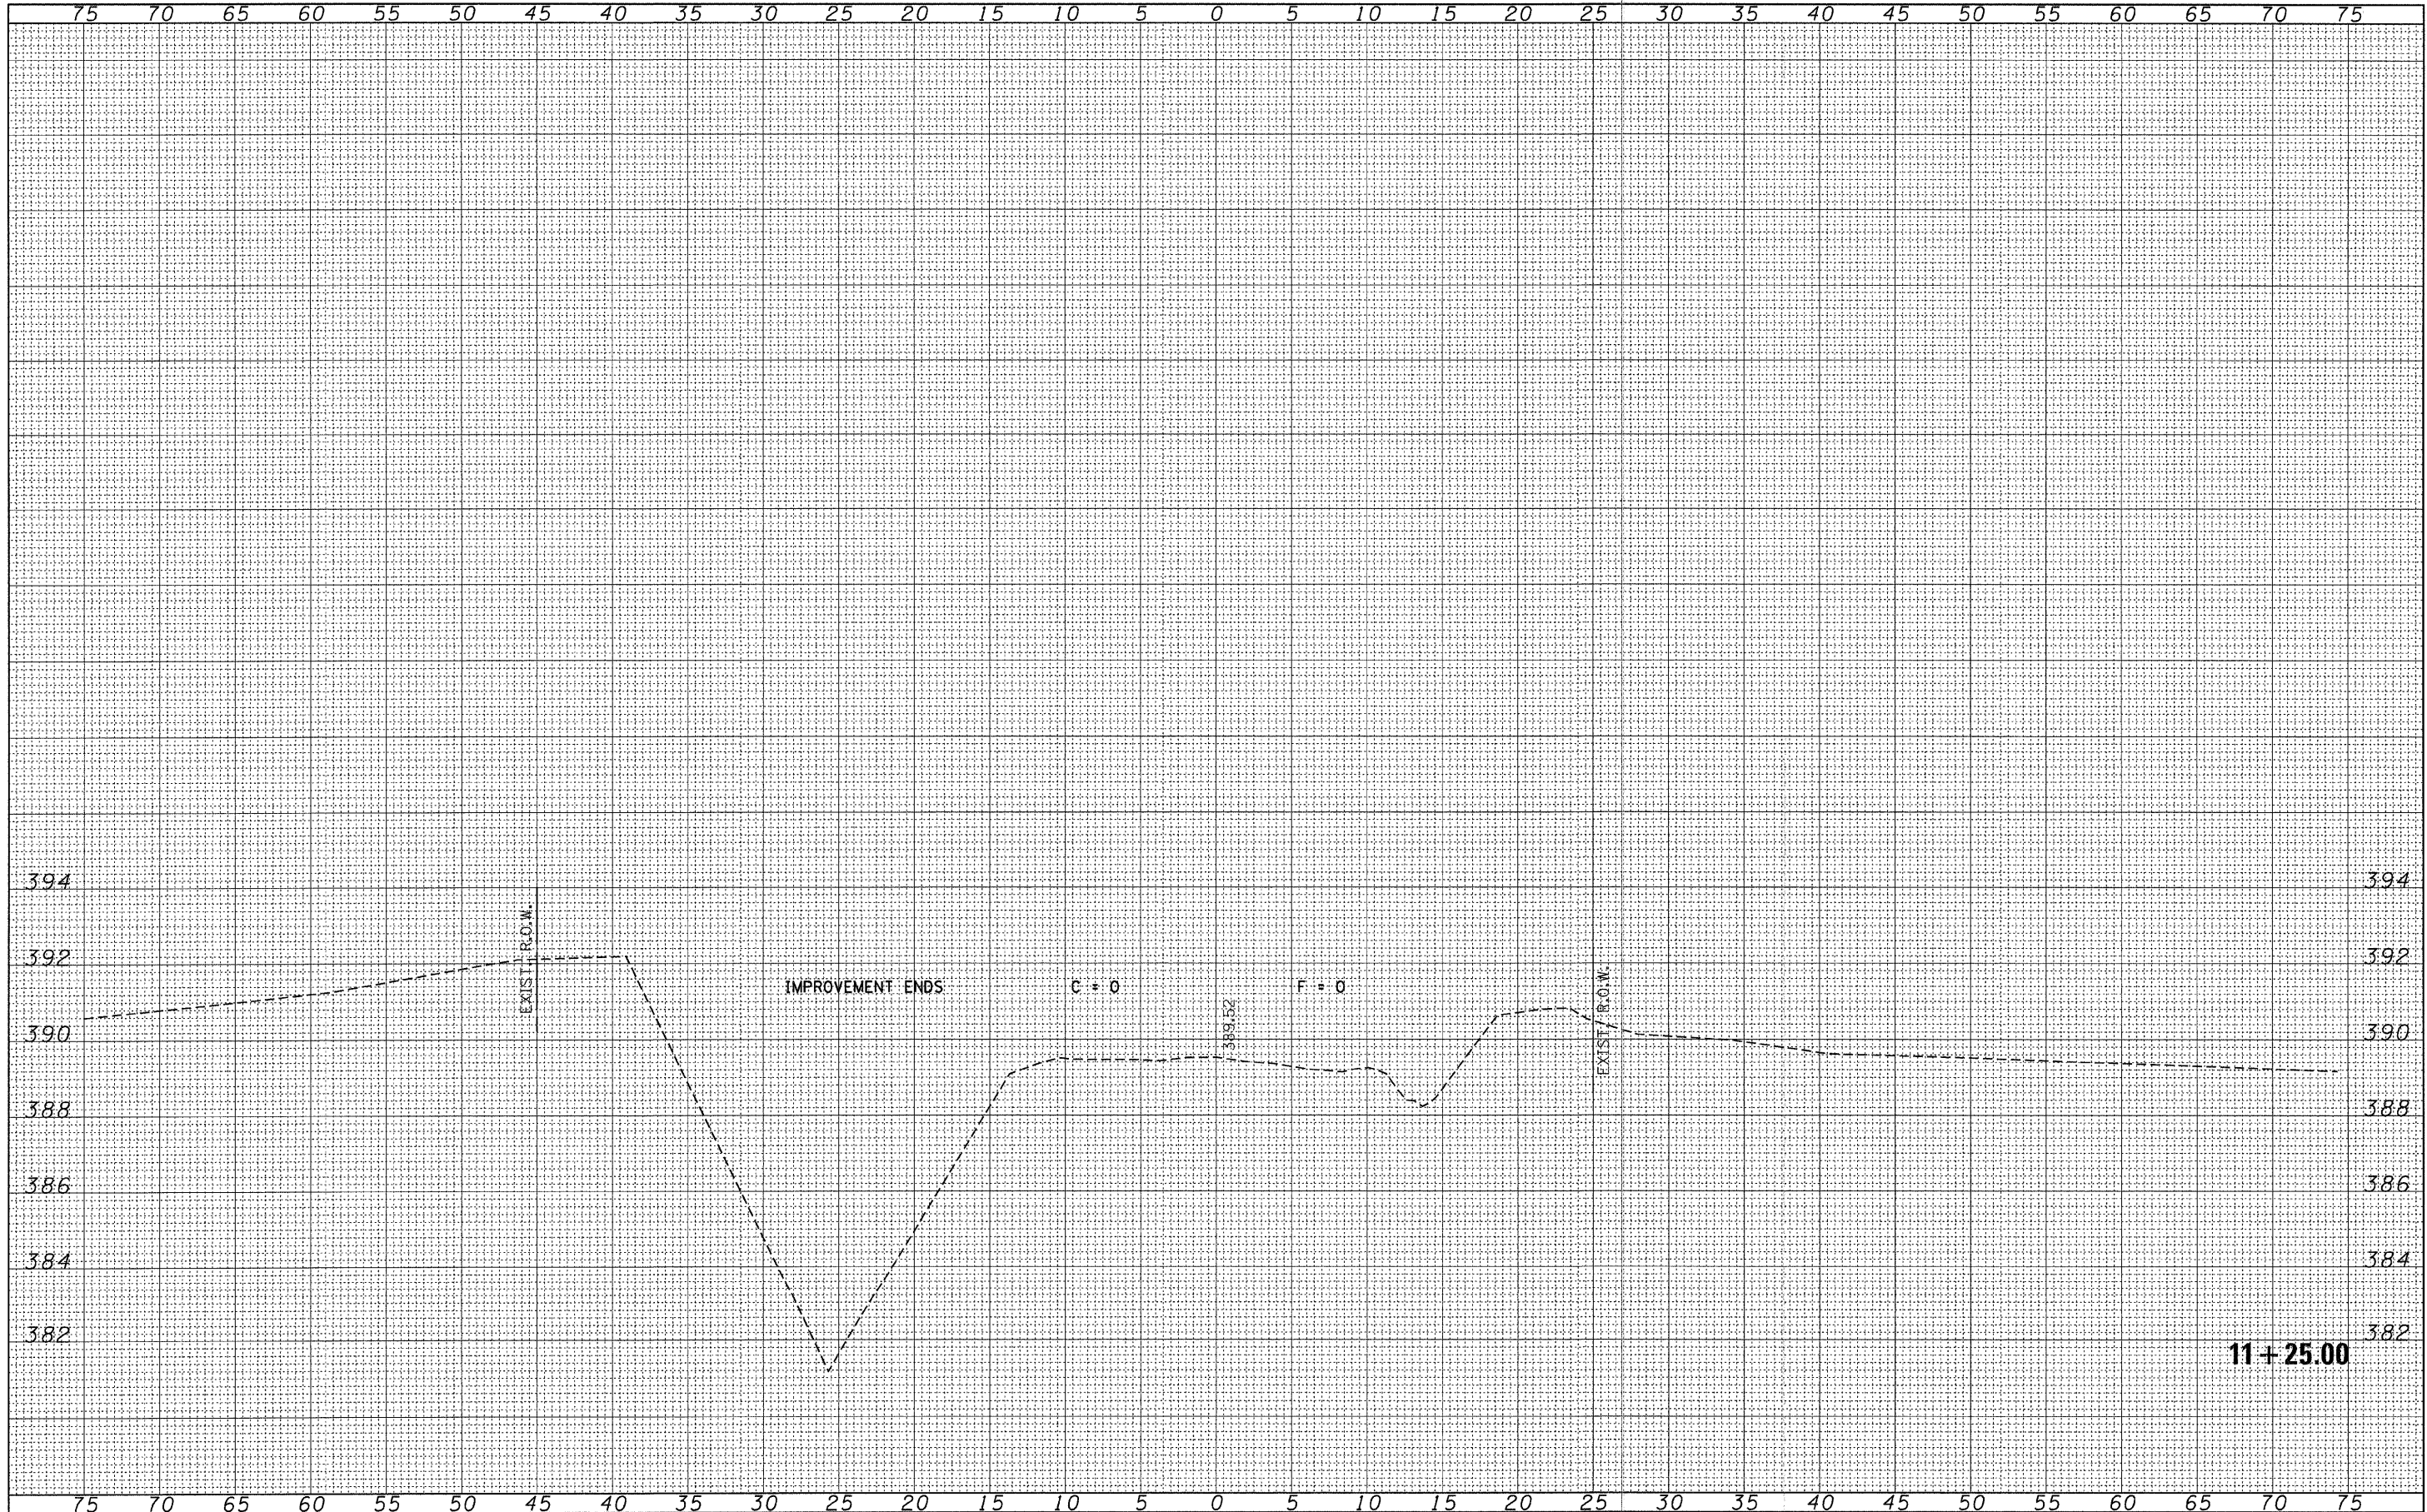


FINAL SURVEY	SURVEYED	DATE
NOTE BOOK NO.	PLOTTED	BY
	TEMPLATE	
	AREAS CHECKED	

ORIGINAL SURVEY	SURVEYED	DATE
NOTE BOOK NO.	PLOTTED	BY
	TEMPLATE	
	AREAS CHECKED	

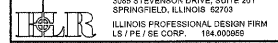

FILE NAME = 100231-ah+ss.dgn	USER NAME =	DESIGNED - A.S.L.	REVISED -	STATE OF ILLINOIS GALLATIN COUNTY HIGHWAY DEPARTMENT	STATION CROSS SECTIONS RINGGOLD ROAD		F.A.S.	SECTION	COUNTY	TOTAL SHEETS	SHEET NO.	
HAMPTON, LENZINI AND RENWICK, INC. 3538 STEVENSON DRIVE, SUITE 201 SPRINGFIELD, ILLINOIS 62761		DRAWN - D.T.M.	REVISED -		892	10-00075-00-BR	GALLATIN	23	17	CONTRACT NO. 99456		
 ILLINOIS PROFESSIONAL DESIGN FIRM LS / PE / SE CORP. 184-000869	PLOT SCALE =	CHECKED - S.W.M.	REVISED -		SCALE: H5:V2	SHEET NO.	OF	SHEETS	STA. 11+25.00	TO STA. 11+25.00	ILLINOIS FED. AID PROJECT	
	PLOT DATE = 3/14/2011	DATE - 03/14/11	REVISED -									