


LINEAR DELINEATOR APPLICATION TO STANDARD GALVANIZED GUARDRAIL


LINEATOR DELINEATOR SHALL BE APLIED ACCORDING TO THE MANUFACTURER'S RECOMMENDATIONS

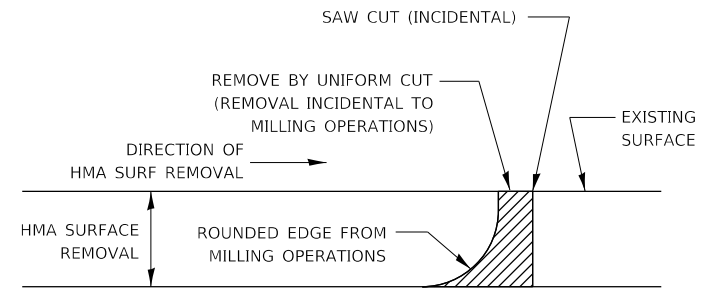

NOTE:
WHEN MILLING OPERATIONS PRODUCE A ROUNDED EDGE, THEN A SAW CUT SHALL BE USED TO MANUFACTURE A PERPENDICULAR EDGE AS SHOWN IN THE DETAIL. THE ENGINEER SHALL BE THE SOLE JUDGE CONCERNING THE USE OF THIS DETAIL



HMA DETAIL AT BUTT JOINTS

406-8

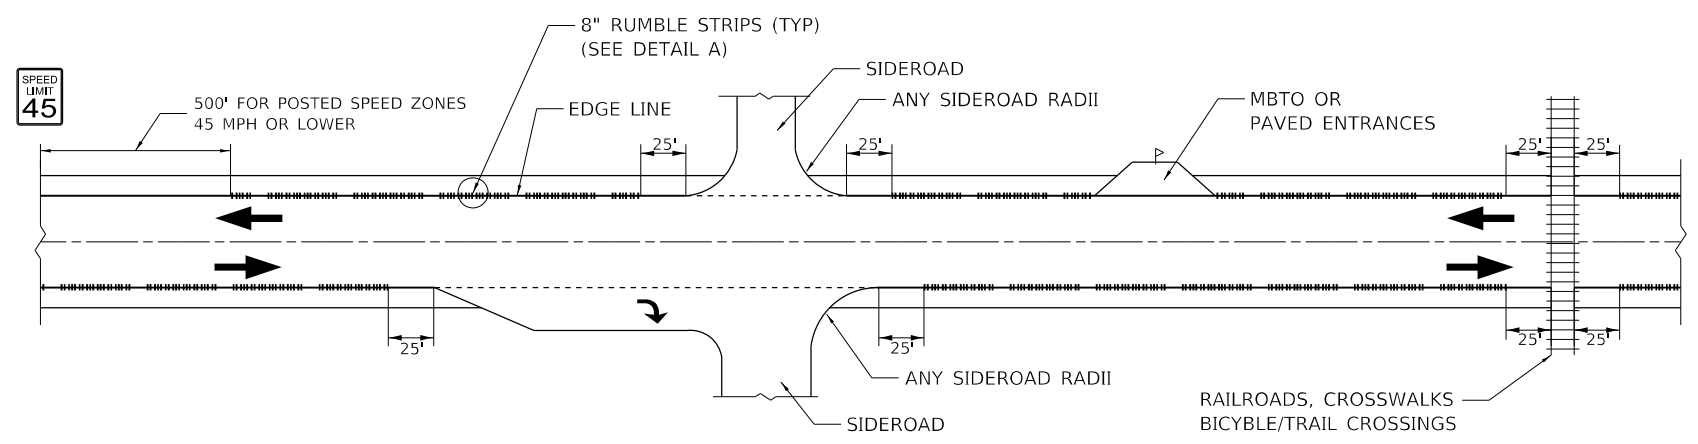


RUMBLE STRIPES APPLICATION

- 1) APPLICATION AND GROOVING PER HWY STND 642006 EXCEPT THAT RUMBLE STRIPS SHALL BE ON EDGE LINE.
- 2) ADDITIONAL OMISSIONS AT GORES, RAMP, RIGHT & LEFT TURN DECELERATION LANES AND BRIDGE DECKS / APPROACH SLABS (NOT SHOWN)
- 3) ITEM TO BE PAID FOR AT THE CONTRACT UNIT PRICE PER FOOT FOR RUMBLE STRIP.

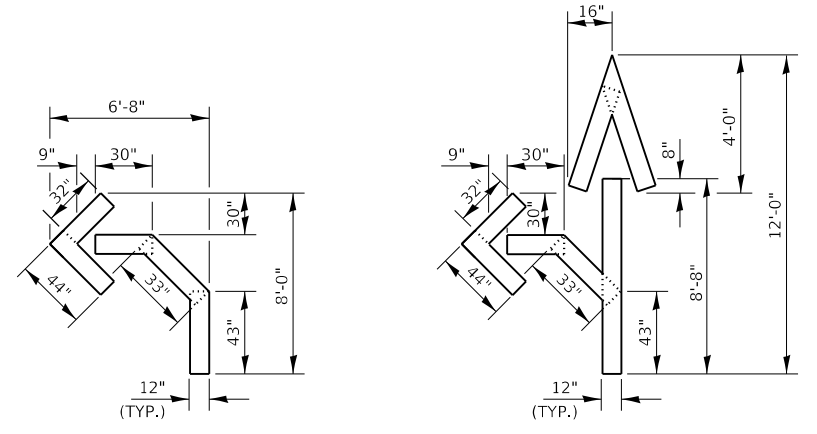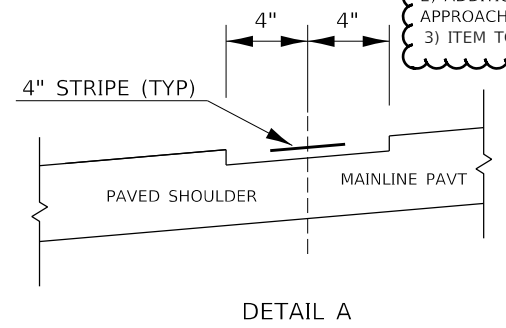

QUANTITY
12" LINE = 16 LIN FT
OR 4" LINE = 48 LIN FT

QUANTITY
12" LINE = 29 LIN FT
OR 4" LINE = 87 LIN FT

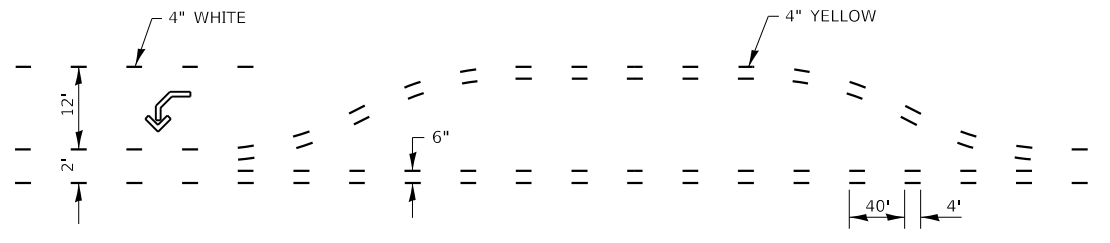

SHORT-TERM PAVEMENT MARKING FOR MEDIANS AND ARROWS

703-1

FILE NAME =	USER NAME = ZAGARJK	DESIGNED -	REVISED -	STATE OF ILLINOIS DEPARTMENT OF TRANSPORTATION	DETAILS			F.A.P RTE.	SECTION	COUNTY	TOTAL SHEETS	SHEET NO.
pw:\illdot-pw\benfey.com\PWDOT\Documents\IDOT Office\District 3\Projects\ID366616\CADData\ID366616-shl-details.dwg		DRAWN -	REVISED -					68	(3)RS-6	LASALLE	41	33
Default	PLOT SCALE = 100,0000' / in.	CHECKED -	REVISED -		SCALE: SHEET OF SHEETS STA. TO STA.			CONTRACT NO. 66616				
	PLOT DATE = 3/18/2022	DATE -	REVISED -		ILLINOIS FED. AID PROJECT			REV. 5/27/22				