

STATE OF ILLINOIS
DEPARTMENT OF TRANSPORTATION

PROPOSED
HIGHWAY PLANS


FAP 658, 662 (IL 4, 29)
SECTION D6 PATCHING 2022-1
CLASS C PATCHES

SANGAMON COUNTY
C-96-074-22

*658, 662		SECTION	COUNTY	TOTAL SHEETS	SHEET NO.
F.A.P. RTE.	+	D6 PATCHING 2022-1	SANGAMON	17	1
			ILLINOIS	CONTRACT NO. 72100	

FOR INDEX OF SHEETS, SEE SHEET NO. ...

IL 159
ADT = 10,700 (2020)
SU = 650 (2020)
MU = 175 (2020)

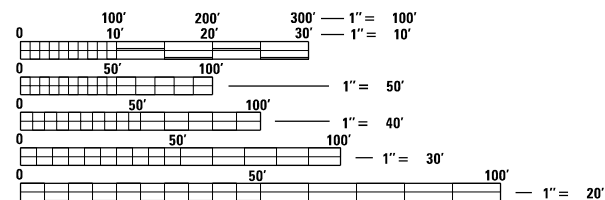


FULL SIZE PLANS HAVE BEEN PREPARED USING STANDARD ENGINEERING SCALES. REDUCED SIZED PLANS WILL NOT CONFORM TO STANDARD SCALES. IN MAKING MEASUREMENTS ON REDUCED PLANS, THE ABOVE SCALES MAY BE USED.


J.U.L.I.E.
JOINT UTILITY LOCATION INFORMATION FOR EXCAVATORS
1-800-892-0123
OR 811

PROJECT ENGINEER: STEVE BERAN: (217)782-7314
PROJECT MANAGER: TIM SHARP: (217)524-9160

CONTRACT NO. 72100

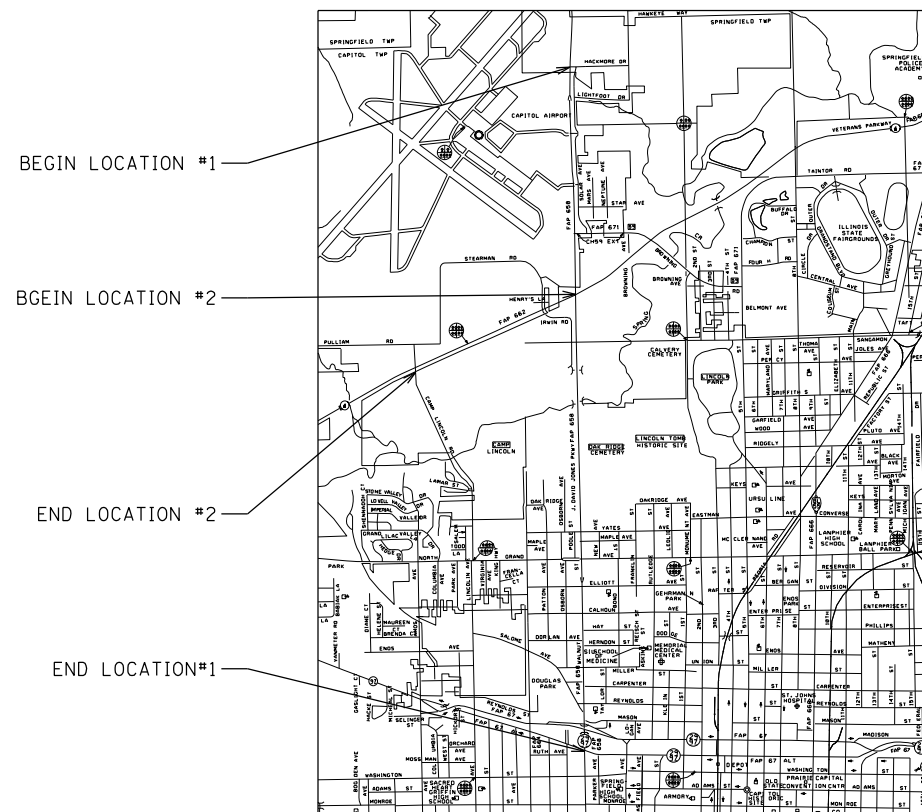

GROSS LENGTH LOCATION #1= 16,632.00 FT. = 3.150 MILE
NET LENGTH LOCATION #1= 16,632.00 FT. = 3.150 MILE
GROSS LENGTH LOCATION #2= 4285.46 FT. = 0.812 MILE
NET LENGTH LOCATION #1= 4285.46 FT. = 0.812 MILE

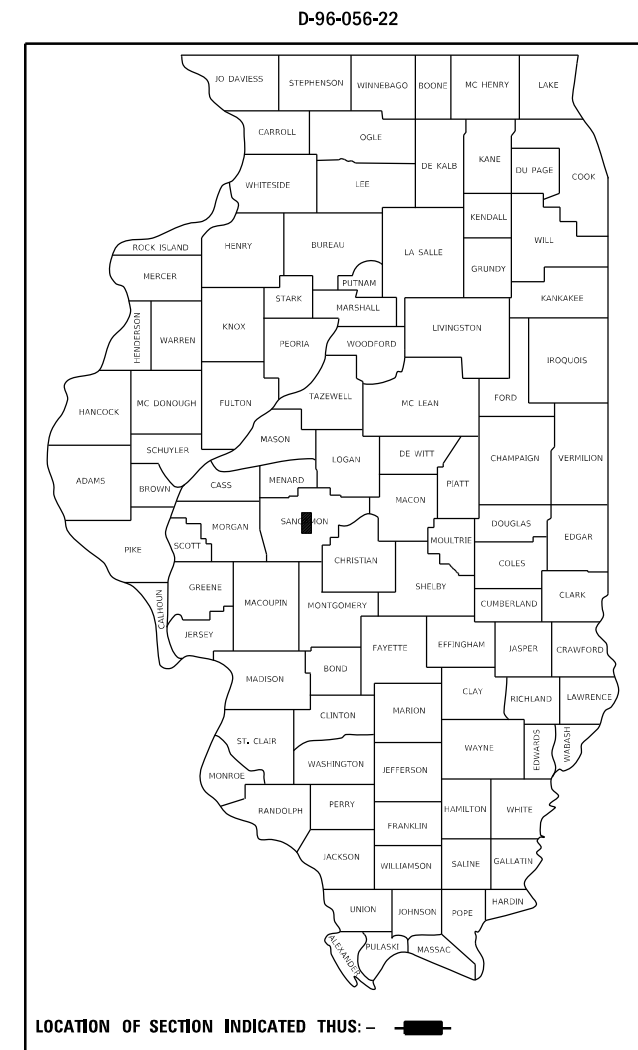

STATE OF ILLINOIS
DEPARTMENT OF TRANSPORTATION

SUBMITTED March 24, 2022
John P. Meyer REGIONAL ENGINEER

May 13, 2022 *John A. Etkin*
ENGINEER OF DESIGN AND ENVIRONMENT

May 13, 2022 *Steve McNeill*
DIRECTOR OF HIGHWAYS PROJECT IMPLEMENTATION




PRINTED BY THE AUTHORITY
OF THE STATE OF ILLINOIS

INDEX

SHEET NO.	DESCRIPTION
1.	COVER SHEET
2.	INDEX, STANDARDS, SIGNATURES
3.	SUMMARY OF QUANTITIES
4.	SCHEDULES
5.	LOCATION MAP
6-17.	TYPICAL SECTIONS

STANDARDS

STANDARD NO.	DESCRIPTION
442201-03	CLASS C AND D PATCHES
701001-02	OFF-RD OPERATIONS, 2L, 2W, MORE THAN 15' AWAY
701006-05	OFF-RD OPERATIONS, 2L, 2W, 15' TO 24" FROM EDGE OF PAVEMENT
701101-05	OFF-RD OPERATIONS, MULTILANE, 15' TO 24" FROM EDGE OF PAVEMENT
701106-02	OFF-RD OPERATIONS, MULTILANE, MORE THAN 15' AWAY
701421-08	LANE CLOSURE, MULTILANE, DAY OPERATION ONLY, FOR SPEEDS > 45 MPH TO 55 MPH
701501-06	URBAN LANE CLOSURE, 2L, 2W, UNDIVIDED
701601-09	URBAN LANE CLOSURE, MULTILANE, 1W, OR 2W WITH NONTRANSVERSABLE MEDIAN
701602-10	URBAN LANE CLOSURE, MULTILANE, 2W WITH BIDIRECTIONAL LEFT TURN LANE
701901-08	TRAFFIC CONTROL DEVICES
000001-08	STANDARD SYMBOLS, ABBREVIATIONS AND PATTERNS
001006	DECIMAL OF AN INCH AND OF A FOOT
420001-10	PAVEMENT JOINTS
701400-11	APPROACH TO LANE CLOSURE, FREEWAY/EXPRESSWAY

STATE OF ILLINOIS DEPARTMENT OF TRANSPORTATION DIVISION OF HIGHWAYS DISTRICT 6	
EXAMINED	March 25 20 22
 ENGINEER OF OPERATIONS	
EXAMINED	March 25 20 22
 ENGINEER OF PROJECT IMPLEMENTATION	
EXAMINED	March 25 20 22
 ENGINEER OF PROGRAM DEVELOPMENT	

REV. - MS

FILE NAME =	USER NAME = sharptd	DESIGNED - DMS	REVISED -	STATE OF ILLINOIS DEPARTMENT OF TRANSPORTATION	INDEX, STANDARDS, SIGNATURES	*658, 662					
S:\CONTRMAINT_CAD\72100 - FAP 658- ILL	291 - PATCHING - Sangamon Co-16-11-2022\PLAN	DRAWN - DMS	REVISED -								
Default	PLOT SCALE = 40.0000' / in.	CHECKED -	REVISED -								
	PLOT DATE = 3/24/2022	DATE - 5-13-2013	REVISED -		SCALE: _____ SHEET _____ OF _____ SHEETS STA. _____ TO STA. _____						
						ILLINOIS FED. AID PROJECT	CONTRACT NO. 72100	SANGAMON	17	2	TOTAL SHEETS

0-02177-6012
 100% STATE
 SANGAMON

CODE NO.	ITEM	UNIT	TOTAL QUANTITY	ROADWAY
				0006 URBAN
44201365	CLASS C PATCHES, TYPE II, 11 INCH	SQ YD	411.0	411.0
44201369	CLASS C PATCHES, TYPE III, 11 INCH	SQ YD	80.0	80.0
44201371	CLASS C PATCHES, TYPE IV, 11 INCH	SQ YD	68.0	68.0
67100100	MOBILIZATION	L SUM	1	1
70100310	TRAFFIC CONTROL AND PROTECTION, STANDARD 701421	L SUM	1	1
70102620	TRAFFIC CONTROL AND PROTECTION, STANDARD 701501	L SUM	1	1
70102630	TRAFFIC CONTROL AND PROTECTION, STANDARD 701601	L SUM	1	1
70102632	TRAFFIC CONTROL AND PROTECTION, STANDARD 701602	L SUM	1	1

MODEL: D:\p\h\l...
 FILE NAME: S:\CONTRACT\MANT_CAD\72100 - FAP 658 - (IL 4-29) - PATCHING - Sangamon_Co\6-11-2022\PLANS\72100-ent-3-500.dwg

*658, 662

USER NAME = sharptd	DESIGNED - _____	REVISED - _____	STATE OF ILLINOIS DEPARTMENT OF TRANSPORTATION	SUMMARY OF QUANTITIES			F.A.P. RTE.	SECTION	COUNTY	TOTAL SHEETS	SHEET NO.
PLOT SCALE = 1.0000' / in.	DRAWN - _____	REVISED - _____					*	D6 PATCHING 2022-1	SANGAMON	17	3
PLOT DATE = 3/24/2022	CHECKED - _____	REVISED - _____		SCALE: _____ SHEET ___ OF ___ SHEETS STA. _____ TO STA. _____			CONTRACT NO. 72100		ILLINOIS FED. AID PROJECT		
	DATE - _____	REVISED - _____									

CLASS C, 11 INCH			
LANE	TY II	TY III	TY IV
NB/SB/EB/WB	(S.Y.)	(S.Y.)	(S.Y.)
Walnut St. - from Jefferson St. to North Grand Ave.			
NB	32.0	0.0	0.0
SB	32.0	0.0	0.0
Total:	64.0	0.0	0.0
J. David Jones Parkway - from North Grand Ave. to IL 4 (Veterans Pkwy).			
NB	80.0	0.0	0.0
SB	72.0	0.0	0.0
Total:	152.0	0.0	0.0
IL 29 - from J. David Jones Parkway to Hackmore Drive.			
SBDL	19.0	40.0	40.0
SBPL	24.0	20.0	28.0
Total:	43.0	60.0	68.0
IL 4 (Veterans Pkwy) - from J. David Jones Parkway to Camp Lincoln Road.			
NB	80.0	0.0	0.0
SB	72.0	20.0	0.0
Total:	152.0	20.0	0.0

MODEL: D:\p\h\...
 FILE NAME: S:\CONTRACT\MANT_CAD\72100 - FAP 658 - (IL 4-29) - PATCHING - Sangamon_Co\6-11-2022\PLANS\72100-ent-4-zch\table.dgn

•658, 662

USER NAME = sharptd PLOT SCALE = 1.0000' / in. PLOT DATE = 3/24/2022	DESIGNED - _____ DRAWN - _____ CHECKED - _____ DATE - _____	REVISED - _____ REVISED - _____ REVISED - _____ REVISED - _____	STATE OF ILLINOIS DEPARTMENT OF TRANSPORTATION	SCHEDULES	SCALE: _____ SHEET ___ OF ___ SHEETS STA. _____ TO STA. _____	F.A.P. RTE. SECTION COUNTY TOTAL SHEETS SHEET NO. * D6 PATCHING 2022-1 SANGAMON 17 4 CONTRACT NO. 72100	ILLINOIS FED. AID PROJECT
--	--	--	---	------------------	---	---	---------------------------

BEGIN LOCATION #1
STA. 498+95.49

STA EQ 503+79.39bk
=503+70.34ah

STA EQ 535+21.00bk
=535+20.00ah

BEGIN LOCATION #2
STA. 100+49.35

END LOCATION #2
STA. 143+34.81

STA EQ 612+16.70bk
=612+15.95ah

STA EQ 644+98.59bk
=6+00.00ah

END LOCATION #1
STA. 27+00.86



MODEL: D:\dtp\h...
 FILE NAME: S:\CONTRACT\CA072100 - FAP 658 - (IL 4-29) - PATCHING - Sangamon_Co\6-11-2022\PLANS\72100-ent-5-location map.dgn

USER NAME = sharptd	DESIGNED - _____	REVISED - _____
DRAWN - _____	REVISIONS - _____	REVISIONS - _____
PLOT SCALE = 1.0000' / in.	CHECKED - _____	REVISIONS - _____
PLOT DATE = 3/24/2022	DATE - _____	REVISIONS - _____


**STATE OF ILLINOIS
DEPARTMENT OF TRANSPORTATION**

LOCATION MAP

SCALE: _____ SHEET _____ OF _____ SHEETS STA. _____ TO STA. _____

•658, 662


F.A.P. RTE.	SECTION	COUNTY	TOTAL SHEETS	SHEET NO.
*	D6 PATCHING 2022-1	SANGAMON	17	5
CONTRACT NO. 72100				
ILLINOIS FED. AID PROJECT				

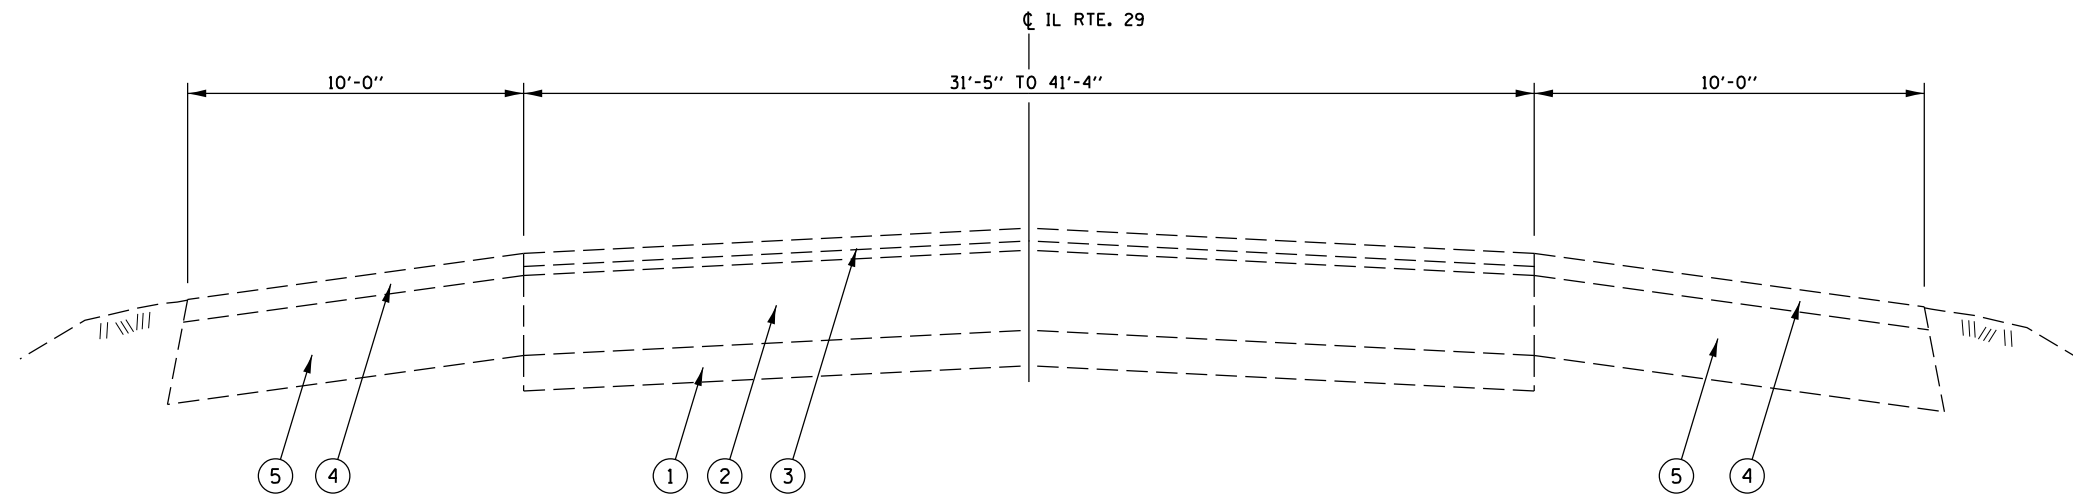

TYPICAL SECTION
STA. 498+95.49 TO STA. 509+04.82

LEGEND SHEET 6 & 7

- ① EXISTING SUBBASE GRANULAR MATERIAL, 4"
- ② EXISTING P.C.C. PAVEMENT WITH FABRIC, 8"
- ③ EXISTING HOT-MIX ASPHALT SURFACE, 2 1/2"
- ④ EXISTING HOT-MIX ASPHALT SHOULDER, 2 1/2"
- ⑤ EXISTING HOT-MIX ASPHALT SHOULDER, 8"
- ⑥ EXISTING COMBINATION CONCRETE CURB AND GUTTER, TYPE B-9.24
- ⑦ EXISTING CONCRETE OR GRASS MEDIAN

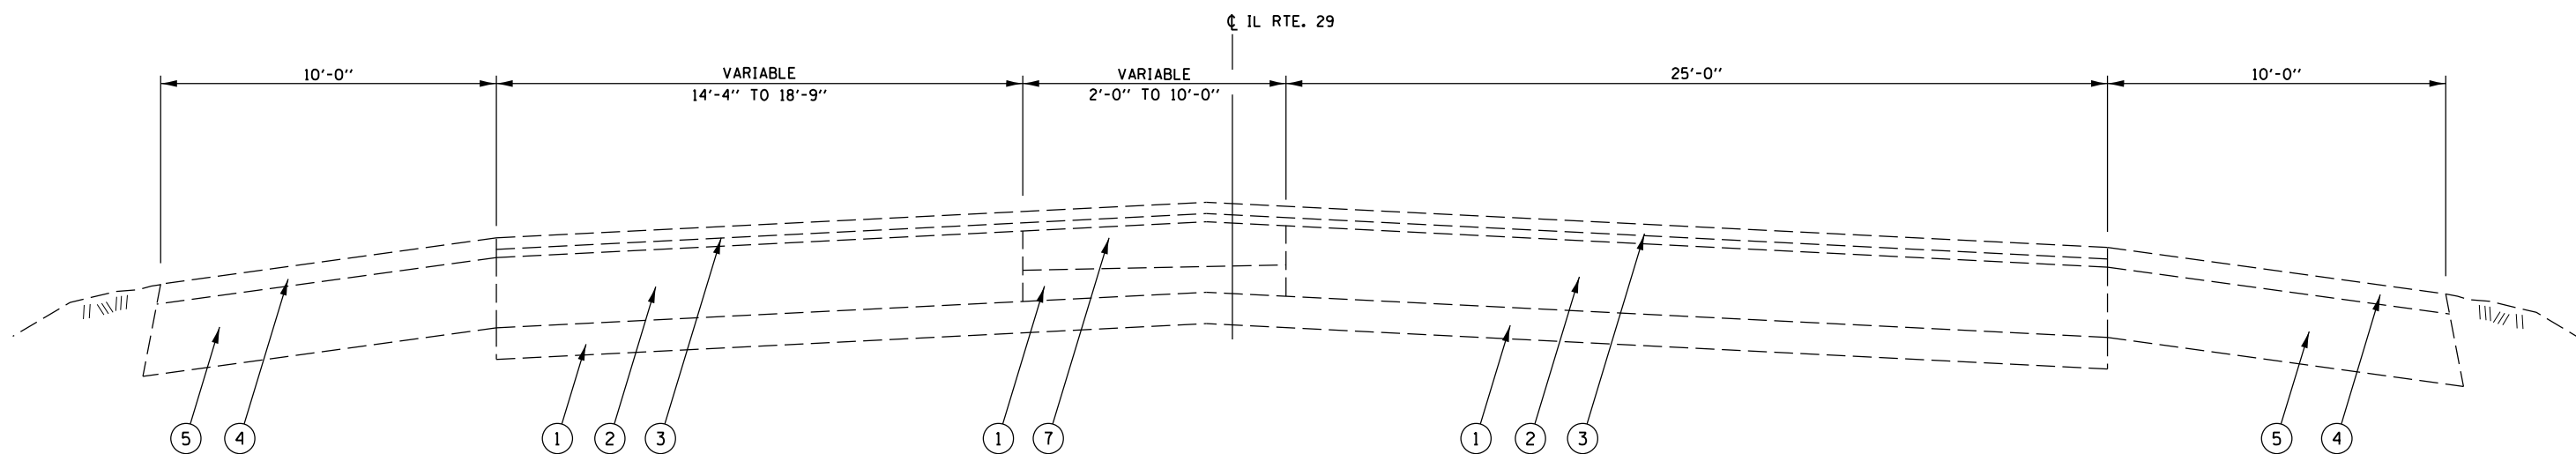

TYPICAL SECTION
STA. 509+04.82 TO STA. 510+28.09


FILE NAME = S:\CONTRMAINT_CAD\72100 - FAP 658- (IL 4-29) - PATCHING - Sangamon Co-(6-11-2022)\PLANS\DRAWN-sh-t-6-7-typ-rts-IL29.dgn	USER NAME = sharptd	DESIGNED -	REVISED -
PLOT SCALE = 5.0000' / 1"v	CHECKED -	REVISED -	REVISED -
PLOT DATE = 3/24/2022	DATE - 06-12-2016	REVISED -	REVISED -

STATE OF ILLINOIS
DEPARTMENT OF TRANSPORTATION

TYPICAL CROSS SECTIONS			
IL. 29			
SCALE:	SHEET 11	OF 13 SHEETS	STA. TO STA.

*658, 662

F.A.P. RTE.	SECTION	COUNTY	TOTAL SHEETS	SHEET NO.
*	D6 PATCHES 2022-1	SANGAMON	17	6
CONTRACT NO. 72100			ILLINOIS FED. AID PROJECT	

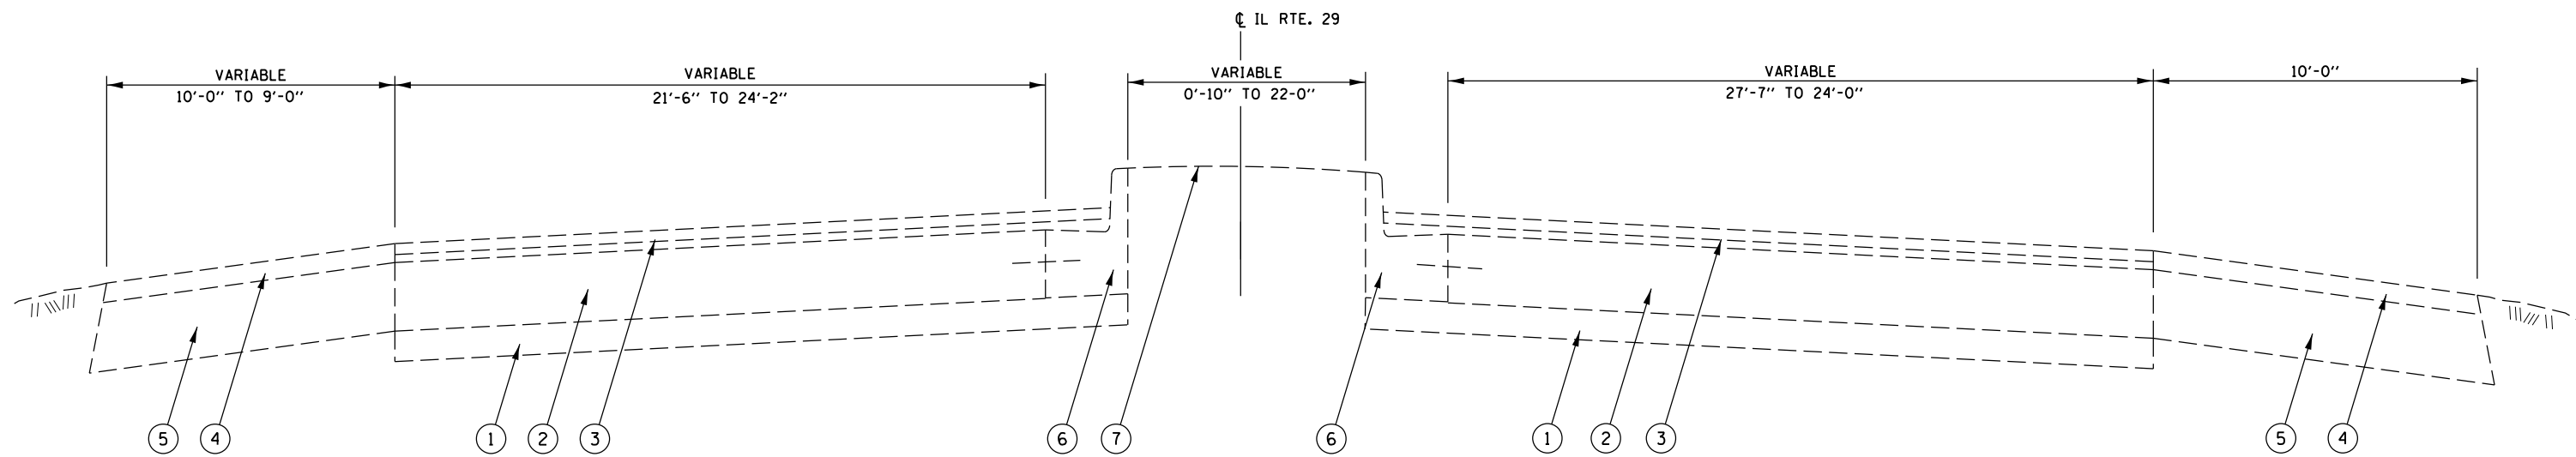

LEGEND SHEET 6 & 7

- ① EXISTING SUBBASE GRANULAR MATERIAL, 4"
- ② EXISTING P.C.C. PAVEMENT WITH FABRIC, 8"
- ③ EXISTING HOT-MIX ASPHALT SURFACE, 2 1/2"
- ④ EXISTING HOT-MIX ASPHALT SHOULDER, 2 1/2"
- ⑤ EXISTING HOT-MIX ASPHALT SHOULDER, 8"
- ⑥ EXISTING COMBINATION CONCRETE CURB AND GUTTER, TYPE B-9.24
- ⑦ EXISTING CONCRETE OR GRASS MEDIAN

**TYPICAL SECTION
STA. 510+28.09 TO STA. 531+66.60**


FILE NAME = S:\CONTRMAINT_CAD\72100 - FAP 658- (IL 29) - PATCHING - Sangamon Co-16-11-2022\PLANS\DRAWN-sh-t-6-7-tj-16-11-2022-IL29.dgn	USER NAME = sharptd	DESIGNED -	REVISED -
PLOT SCALE = 5.0000' / in.	CHECKED -	REVISED -	REVISED -
PLOT DATE = 3/24/2022	DATE - 06-12-2016	REVISED -	REVISED -

**STATE OF ILLINOIS
DEPARTMENT OF TRANSPORTATION**

TYPICAL CROSS SECTIONS IL 29			
SCALE:	SHEET 11 OF 13 SHEETS	STA.	TO STA.

*658, 662

F.A.P. RTE.	SECTION	COUNTY	TOTAL SHEETS	SHEET NO.
*	D6 PATCHES 2022-1	SANGAMON	17	7
CONTRACT NO. 72100			ILLINOIS FED. AID PROJECT	

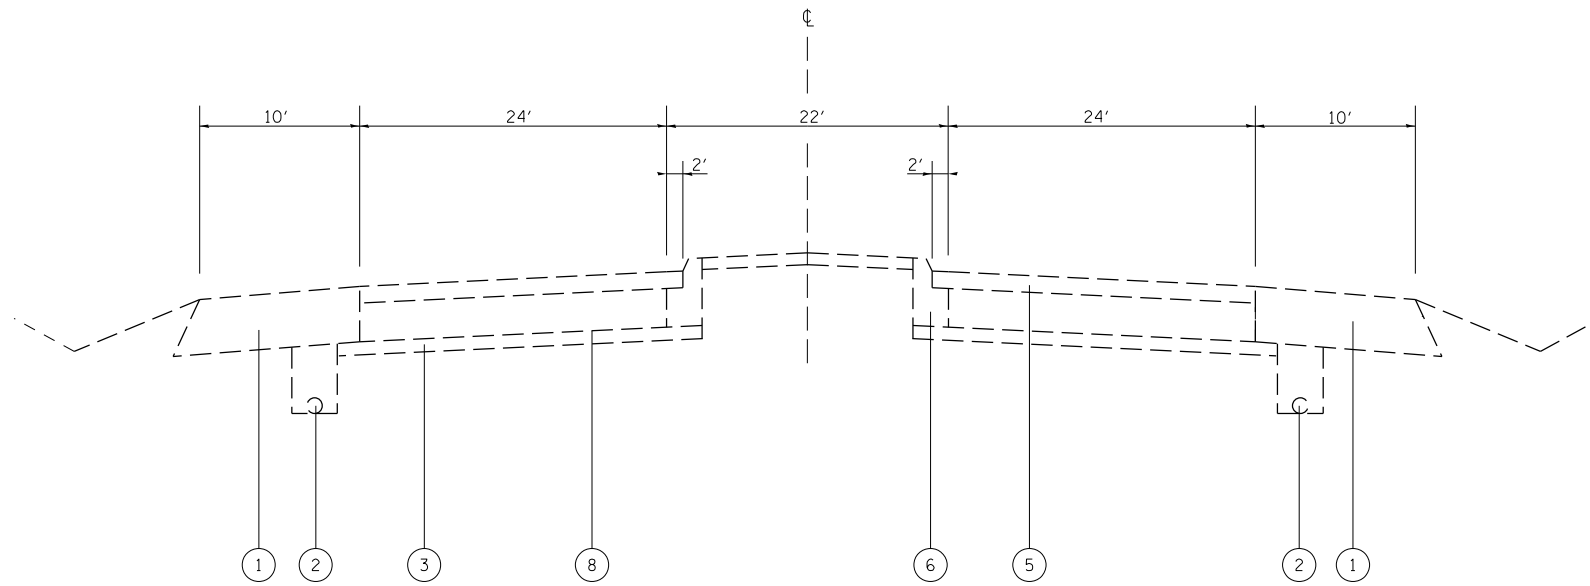


STA 531+66.60 TO STA 536+85.00
 STA 539+50.00 TO STA 549+69.08
 STA 559+35.71 TO STA 583+50.00

STATION EQUATION:
 STA. 535+21.46 (BK) = STA. 535+20.39 (AH)

STRUCTURE NO. 084-0168 OMISSION
 STA 572+57.50 TO STA 573+62.50
 STRUCTURE NO. 084-0169 OMISSION
 STA 579+65.11 TO STA 581+80.60

LEGEND SHEETS 8-16

- ① EX HOT-MIX ASPHALT SHOULDERS, 10 1/2"
- ② EX PIPE UNDERDRAIN
- ③ EX STABILIZED SUBBASE
- ④ EX PCC PAVEMENT 9'-6"-9"
- ⑤ EX HOT-MIX ASPHALT SURFACE, 2 1/2"
- ⑥ EX CONCRETE CURB & GUTTER B 9.24
- ⑦ EX PCC PAVEMENT 8"
- ⑧ EX PCC BASE COURSE 9"
- ⑨ EX HOT-MIX ASPHALT CONCRETE BASE COURSE 10"

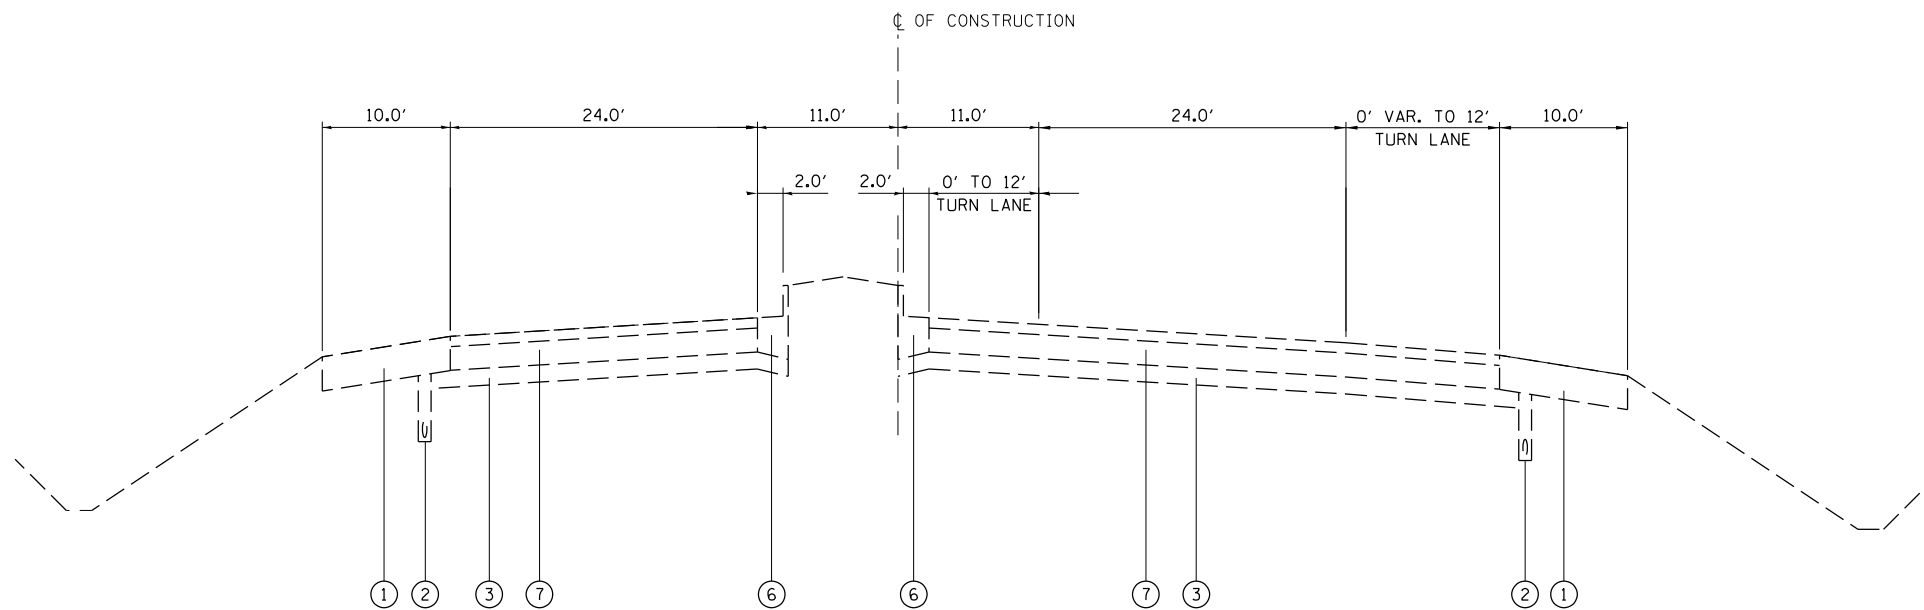

STA 536+85.00 TO STA 539+50.00
 STA 549+69.08 TO STA 555+00.00


FILE NAME = S:\CONTRMAINT_CAD\72100 - FAP 658- (IL	USER NAME = sharptd	DESIGNED -	REVISED -
4-291 - PATCHING - Sangamon Co-16-11-2022\PLANS	DRAWN - sht-8-16-typicals-IL29.dgn	CHECKED -	REVISED -
PLOT SCALE = 5.0000' / 1" =	DATE -	REVISIONS	
PLOT DATE = 3/24/2022			

STATE OF ILLINOIS
 DEPARTMENT OF TRANSPORTATION

TYPICAL SECTIONS IL 29
 SCALE: SHEET NO. 1 OF 9 SHEETS STA. TO STA.


*658, 662

F.A.P. RTE.	SECTION	COUNTY	TOTAL SHEETS	SHEET NO.
*	D6 PATCHING 2022-1	SANGAMON	17	8
CONTRACT NO. 72100			ILLINOIS FED. AID PROJECT	

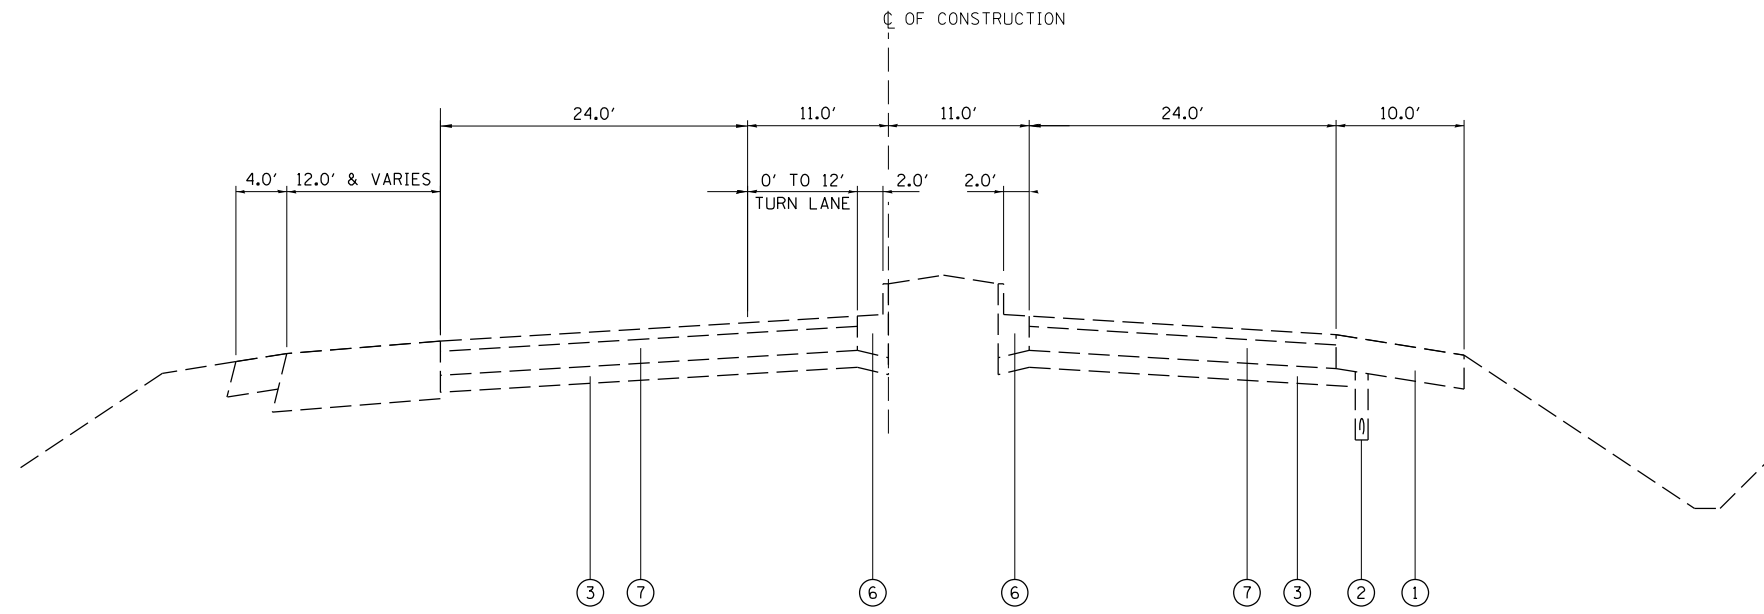


STA 555+00.00 TO STA 559+35.71

- LEGEND SHEETS 8-16
- ① EX HOT-MIX ASPHALT SHOULDERS, 10 1/2"
 - ② EX PIPE UNDERDRAIN
 - ③ EX STABILIZED SUBBASE
 - ④ EX PCC PAVEMENT 9'-6''-9''
 - ⑤ EX HOT-MIX ASPHALT SURFACE, 2 1/2''
 - ⑥ EX CONCRETE CURB & GUTTER B 9.24
 - ⑦ EX PCC PAVEMENT 8''
 - ⑧ EX PCC BASE COURSE 9''
 - ⑨ EX HOT-MIX ASPHALT CONCRETE BASE COURSE 10''

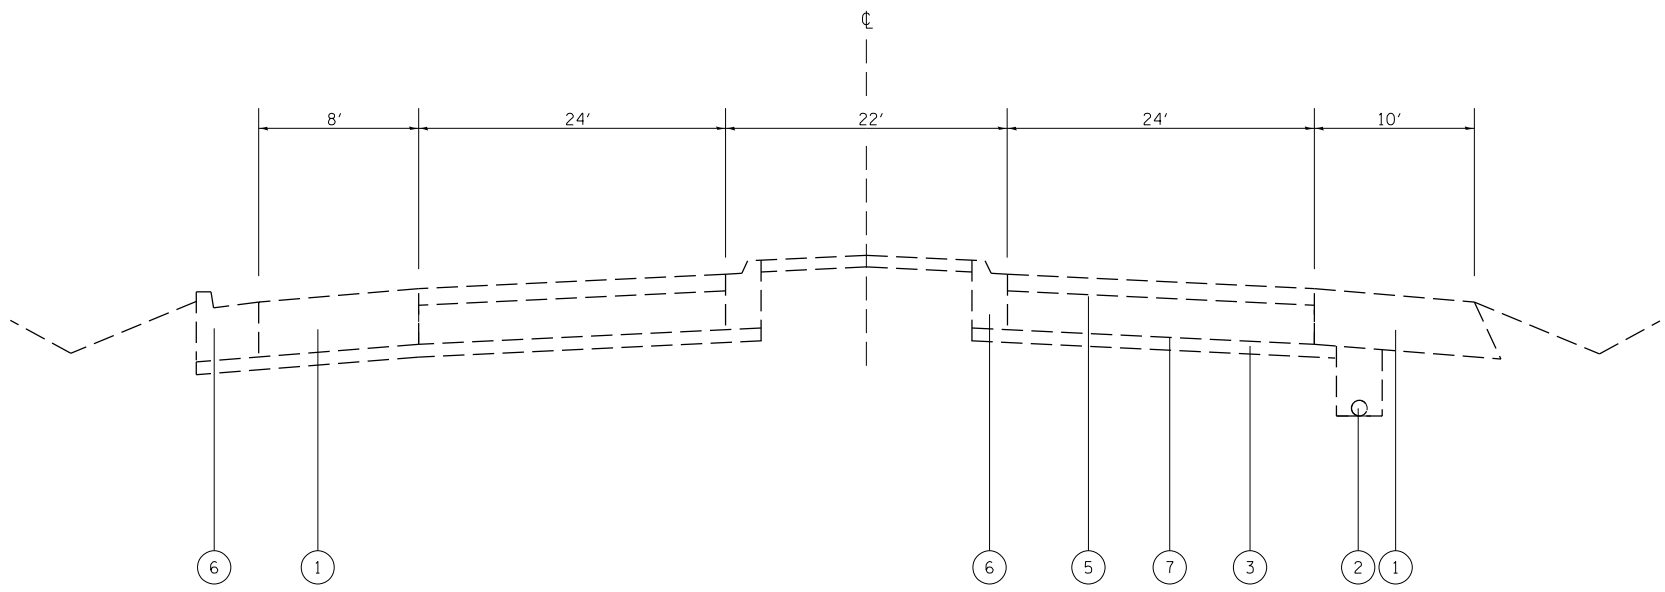

STA 583+50.00 TO STA 600+50.00


*658, 662

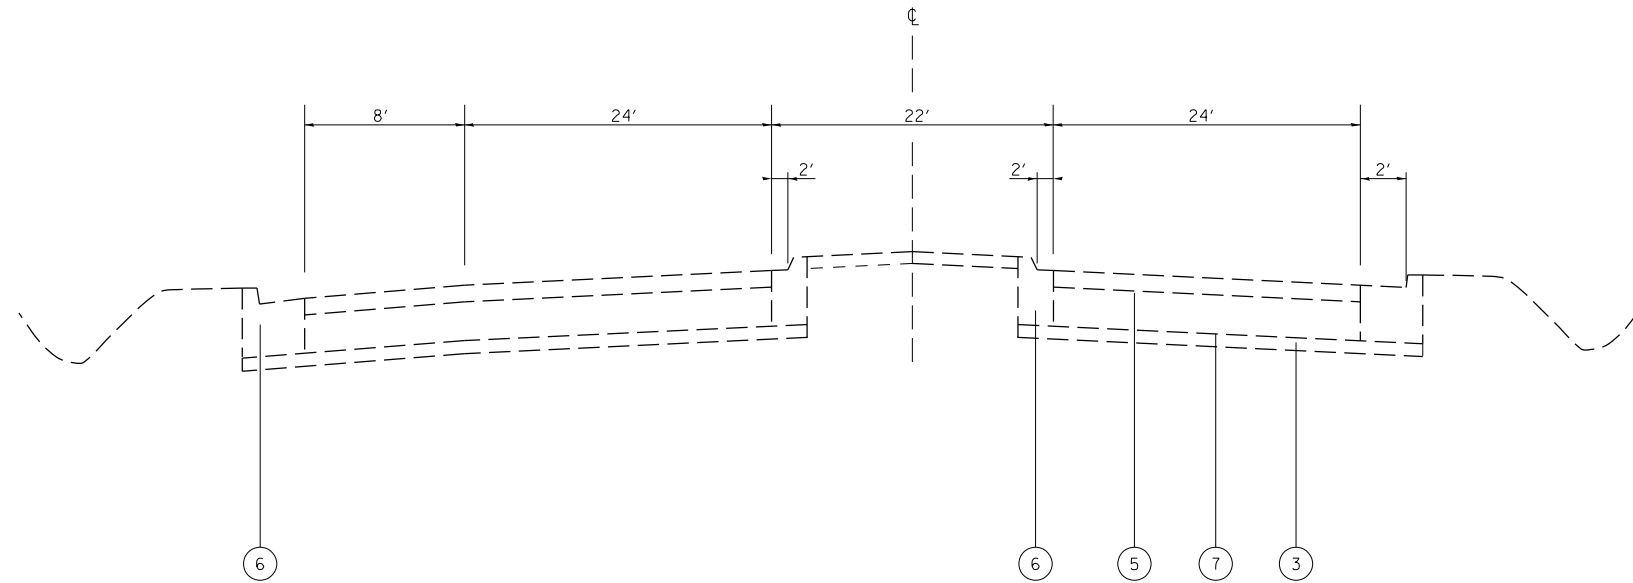

STA 600+50.00 TO STA 605+72.00

LEGEND SHEETS 8-16

- ① EX HOT-MIX ASPHALT SHOULDERS, 10 1/2"
- ② EX PIPE UNDERDRAIN
- ③ EX STABILIZED SUBBASE
- ④ EX PCC PAVEMENT 9"-6"-9"
- ⑤ EX HOT-MIX ASPHALT SURFACE, 2 1/2"
- ⑥ EX CONCRETE CURB & GUTTER B 9.24
- ⑦ EX PCC PAVEMENT 8"
- ⑧ EX PCC BASE COURSE 9"
- ⑨ EX HOT-MIX ASPHALT CONCRETE BASE COURSE 10"

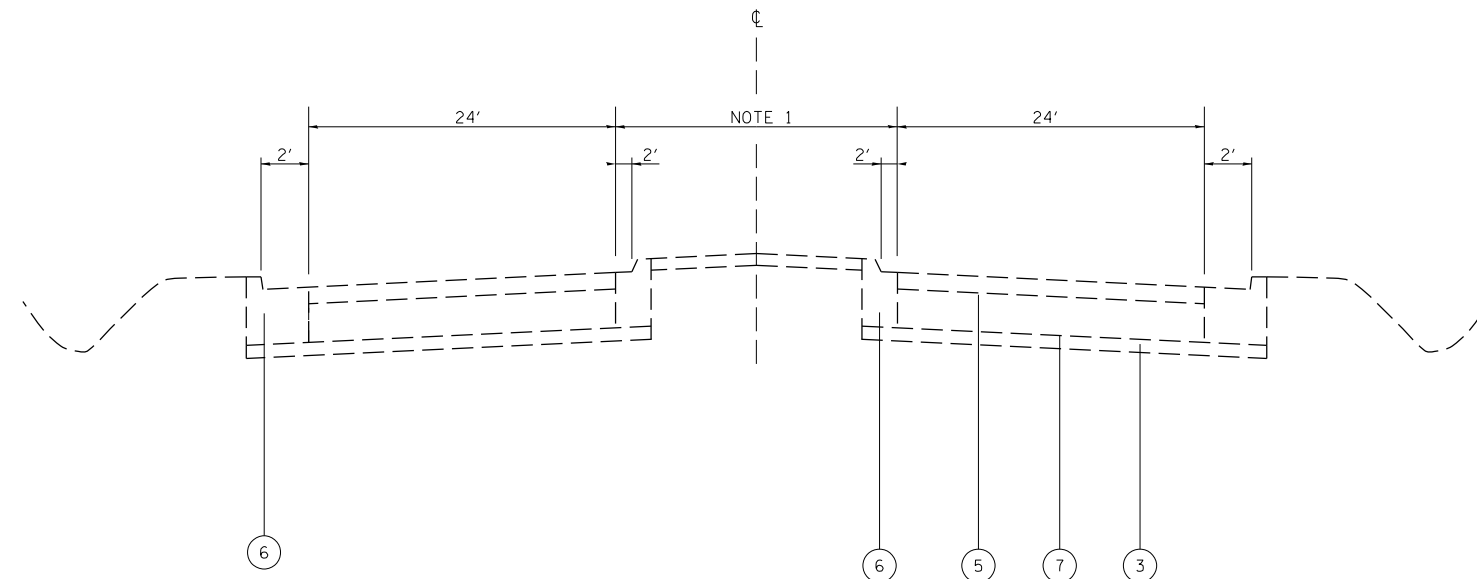

STA 605+72.00 TO STA 616+00.00
 STA 616+00.00 TO STA 619+02.70 - SB, LT TURN LANE

STATION EQUATION
 STA 612+16.70 BK = STA 612+15.95 AH

NOTE 1:
 STA 605+72 TO STA 606+00 - 22'
 STA 606+00 TO STA 612+16.7 - VAR. 22' - 18'
 STA 612+15.95 TO STA 619+02.70 - VAR. 2' - 18'


FILE NAME = S:\CONTRMAINT_CAD\72100 - FAP 658- (IL	USER NAME = sharptd	DESIGNED -	REVISED -
4-291 - PATCHING - Sangamon Co-16-11-2022\PLANS	DRAWN-shr-8-16-typicals-IL29.dgn	CHECKED -	REVISED -
PLOT SCALE = 5.0000' / in.	DATE -	CHECKED -	REVISED -
PLOT DATE = 3/24/2022	DATE -	CHECKED -	REVISED -

STATE OF ILLINOIS
 DEPARTMENT OF TRANSPORTATION


SCALE:		SHEET NO. 1 OF 9 SHEETS	STA.	TO STA.
--------	--	-------------------------	------	---------

*658, 662


F.A.P. RTE.	SECTION	COUNTY	TOTAL SHEETS	SHEET NO.
*	D6 PATCHING 2022-1	SANGAMON	17	10
CONTRACT NO. 72100			ILLINOIS FED. AID PROJECT	

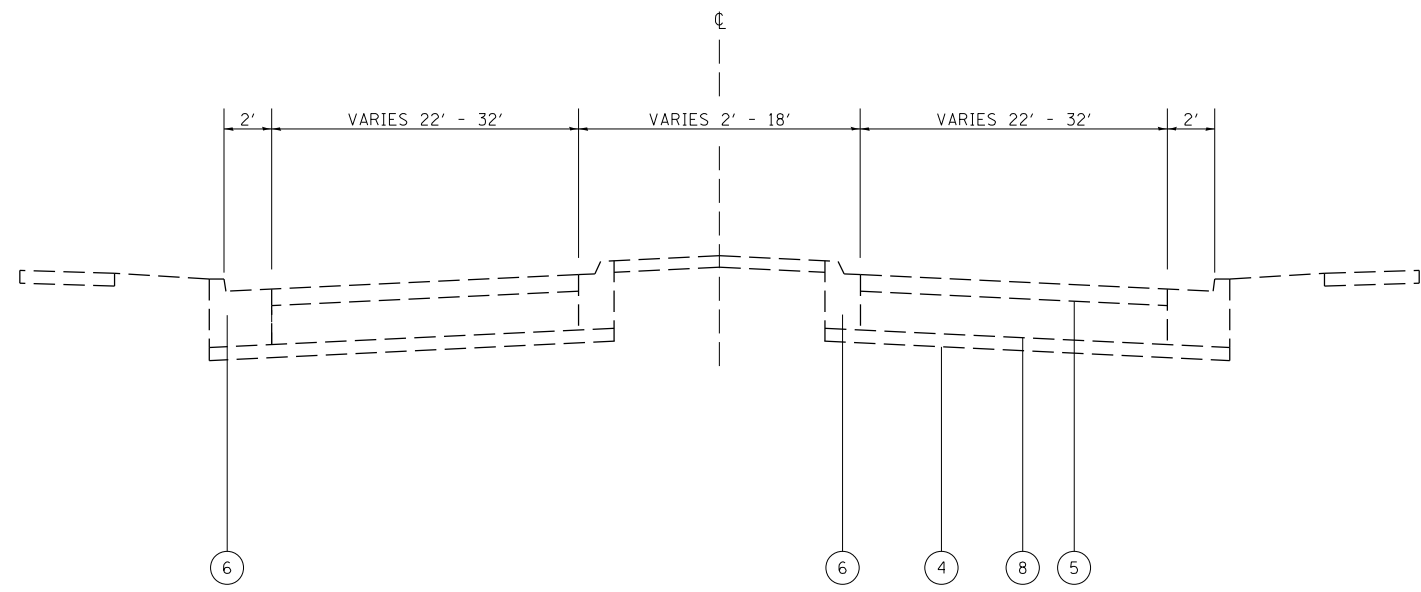

STA 619+02.70 TO STA 625+12.00
 STA 619+98.32 TO STA 621+15.00 - NORTHBOUND LEFT TURN LANE
 • STA 619+98.32 TO STA 625+12.00

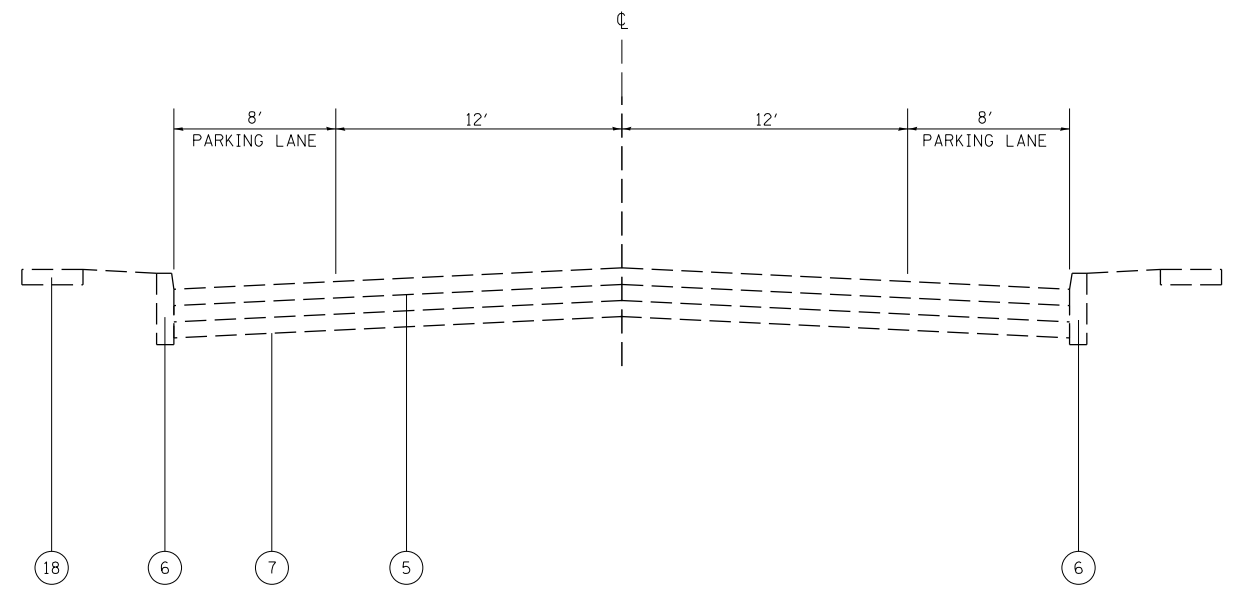

STA 625+12.00 TO STA 644+98.59
 STATION EQUATION:
 STA. 644+98.59 (BK) = STA. 6+00.00 (AH)
 STA 6+00.00 TO STA 7+05.00

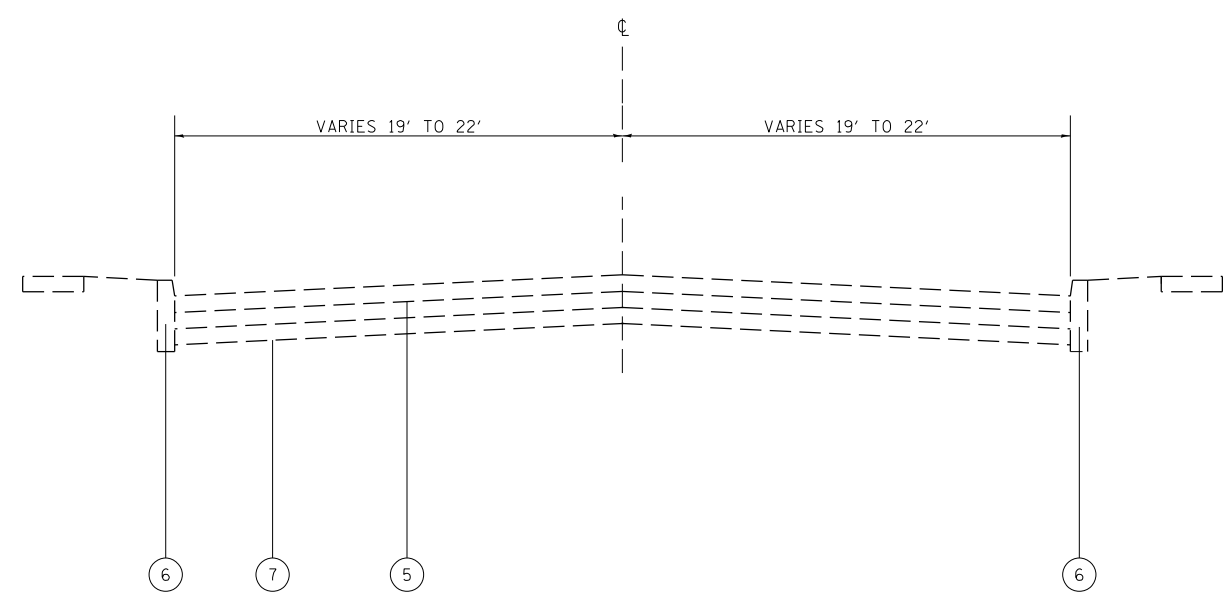

STA 623+84.20 TO 625+12.00

LEGEND SHEETS 8-16


- ① EX HOT-MIX ASPHALT SHOULDERS, 10 1/2"
- ② EX PIPE UNDERDRAIN
- ③ EX STABILIZED SUBBASE
- ④ EX PCC PAVEMENT 9"-6"-9"
- ⑤ EX HOT-MIX ASPHALT SURFACE, 2 1/2"
- ⑥ EX CONCRETE CURB & GUTTER B 9.24
- ⑦ EX PCC PAVEMENT 8"
- ⑧ EX PCC BASE COURSE 9"
- ⑨ EX HOT-MIX ASPHALT CONCRETE BASE COURSE 10"

FILE NAME = S:\CONTRMAINT_CAD\72100 - FAP 658- (IL	USER NAME = sharptd	DESIGNED -	REVISED -
4-291 - PATCHING - Sangamon Co-16-11-2022\PLANS	DRAWN - sht-8-16-typicals-IL29.dgn	CHECKED -	REVISED -
PLOT SCALE = 5.0000' / 1"	DATE -	REVISOR -	REVISOR -
PLOT DATE = 3/24/2022			

**STATE OF ILLINOIS
 DEPARTMENT OF TRANSPORTATION**

TYPICAL SECTIONS IL 29		SCALE:	SHEET NO. 1 OF 9 SHEETS	STA.	TO STA.
-------------------------------	--	--------	-------------------------	------	---------


*658, 662		F.A.P. RTE.	SECTION	COUNTY	TOTAL SHEETS	SHEET NO.
		*	D6 PATCHING 2022-1	SANGAMON	17	11
					CONTRACT NO. 72100	
ILLINOIS FED. AID PROJECT						

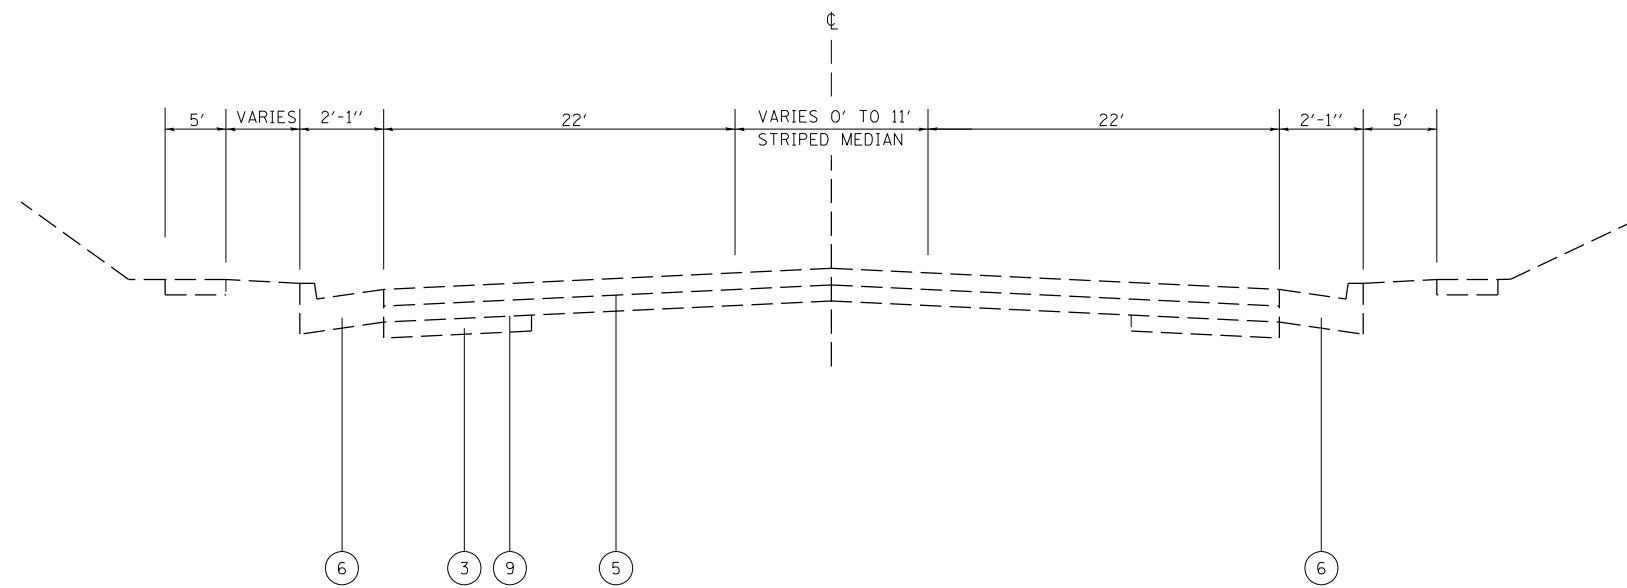

STA 7+05.00 TO STA 9+06.00

LEGEND SHEETS 8-16

- ① EX HOT-MIX ASPHALT SHOULDERS, 10 1/2"
- ② EX PIPE UNDERDRAIN
- ③ EX STABILIZED SUBBASE
- ④ EX PCC PAVEMENT 9"-6"-9"
- ⑤ EX HOT-MIX ASPHALT SURFACE, 2 1/2"
- ⑥ EX CONCRETE CURB & GUTTER B 9.24
- ⑦ EX PCC PAVEMENT 8"
- ⑧ EX PCC BASE COURSE 9"
- ⑨ EX HOT-MIX ASPHALT CONCRETE BASE COURSE 10"

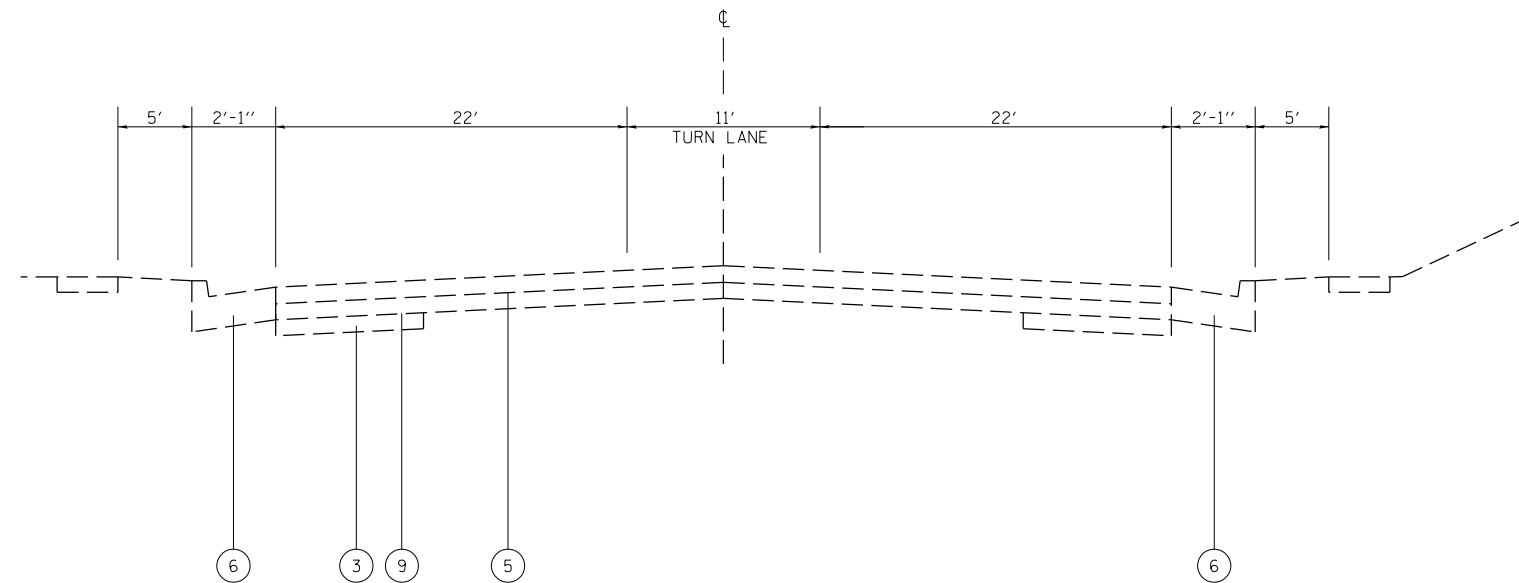

STA 9+06.00 TO STA 11+47.82


FILE NAME = S:\CONTRMAINT_CAD\72100 - FAP 658- (IL	USER NAME = sharptd	DESIGNED -	REVISED -
4-291 - PATCHING - Sangamon Co-16-11-2022\PLANS	DRAWN - sht-8-16-typicals-IL29.dgn	CHECKED -	REVISED -
PLOT SCALE = 5.0000' / in.	DATE -	CHECKED -	REVISED -
PLOT DATE = 3/24/2022	DATE -	CHECKED -	REVISED -

STATE OF ILLINOIS
DEPARTMENT OF TRANSPORTATION

SCALE:		SHEET NO. 1 OF 9 SHEETS	STA.	TO STA.
--------	--	-------------------------	------	---------


*658, 662

F.A.P. RTE.	SECTION	COUNTY	TOTAL SHEETS	SHEET NO.
*	D6 PATCHING 2022-1	SANGAMON	17	12
CONTRACT NO. 72100			ILLINOIS FED. AID PROJECT	

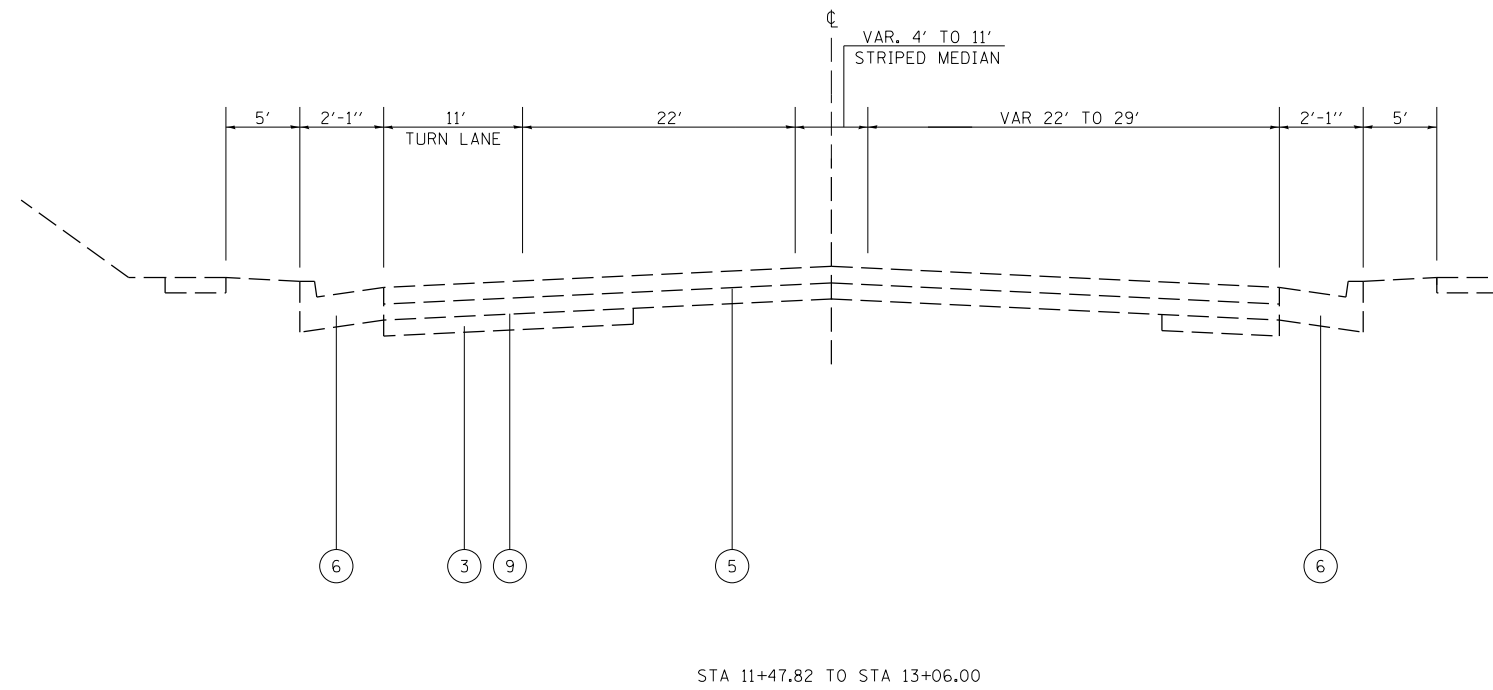

LEGEND SHEETS 8-16

- ① EX HOT-MIX ASPHALT SHOULDERS, 10 1/2"
- ② EX PIPE UNDERDRAIN
- ③ EX STABILIZED SUBBASE
- ④ EX PCC PAVEMENT 9"-6"-9"
- ⑤ EX HOT-MIX ASPHALT SURFACE, 2 1/2"
- ⑥ EX CONCRETE CURB & GUTTER B 9.24
- ⑦ EX PCC PAVEMENT 8"
- ⑧ EX PCC BASE COURSE 9"
- ⑨ EX HOT-MIX ASPHALT CONCRETE BASE COURSE 10"

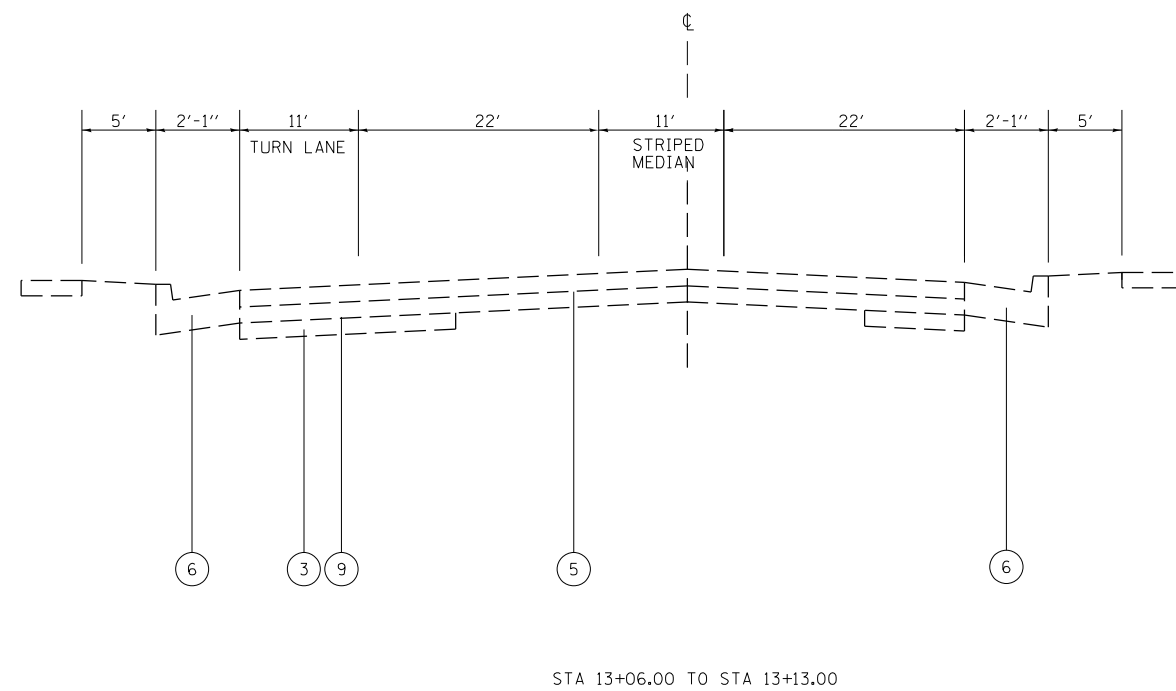


FILE NAME = S:\CONTRMAINT_CAD\72100 - FAP 658- (IL	USER NAME = sharptd	DESIGNED -	REVISED -
4-291 - PATCHING - Sangamon Co-16-11-2022\PLANS	DRAWN - sht-8-16-typicals-IL29.dgn	CHECKED -	REVISED -
PLOT SCALE = 5.0000' / in.	DATE -	CHECKED -	REVISED -
PLOT DATE = 3/24/2022		DATE -	REVISED -

STATE OF ILLINOIS
DEPARTMENT OF TRANSPORTATION


TYPICAL SECTIONS IL 29	
SCALE:	SHEET NO. 1 OF 9 SHEETS STA. TO STA.

*658, 662

F.A.P. RTE.	SECTION	COUNTY	TOTAL SHEETS	SHEET NO.
*	D6 PATCHING 2022-1	SANGAMON	17	13
CONTRACT NO. 72100			ILLINOIS FED. AID PROJECT	

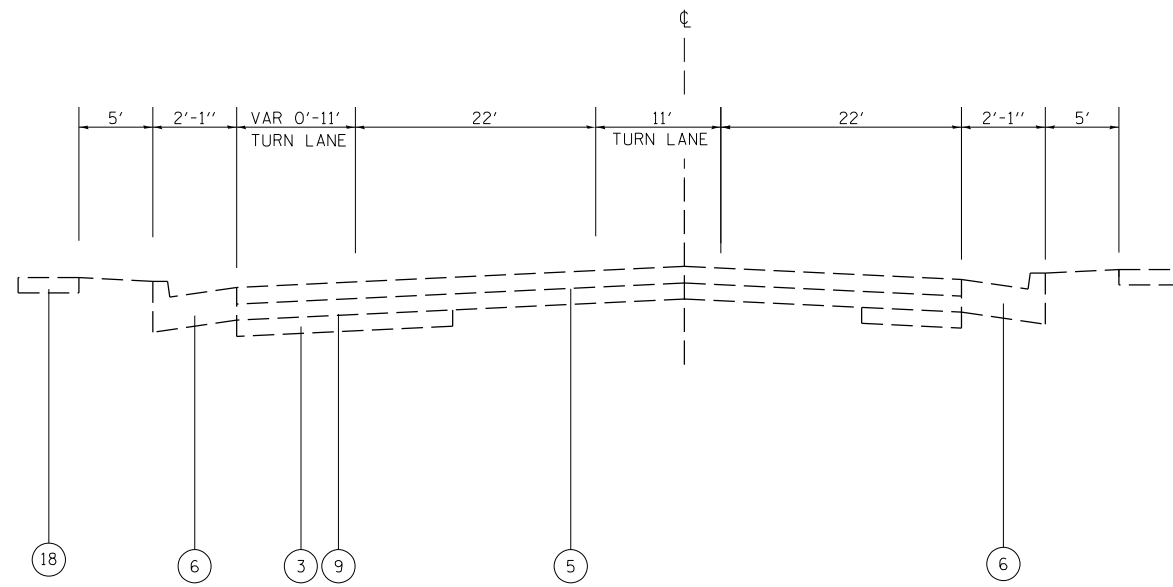

STA 13+13.00 TO STA 15+30.00

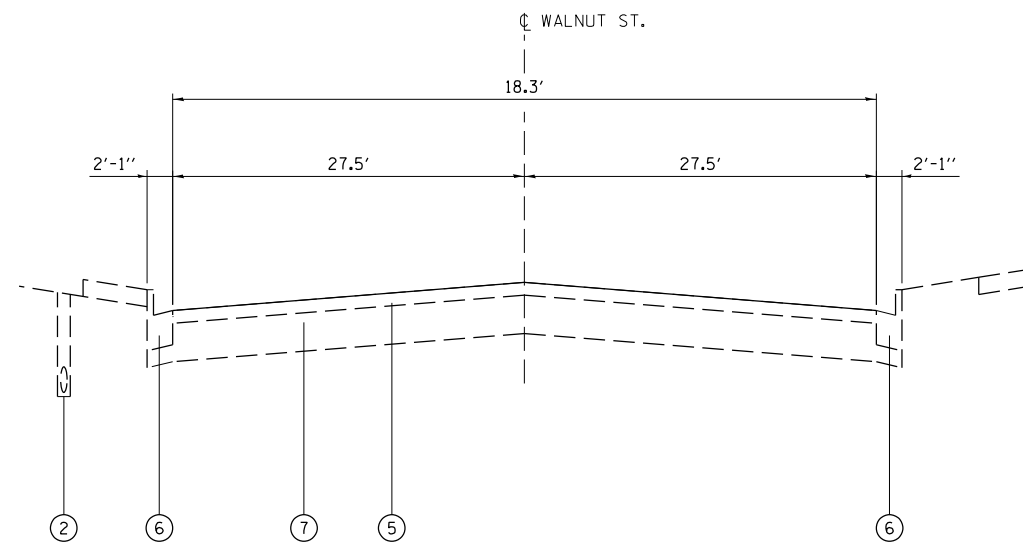

STA 15+30.00 TO 21+09.00

FILE NAME = S:\CONTRMAINT_CAD\72100 - FAP 658- (IL	USER NAME = sharptd	DESIGNED -	REVISED -
4-291 - PATCHING - Sangamon Co-16-11-2022\PLANS	DRAWN - sht-8-16-typicals-IL29.dgn	CHECKED -	REVISED -
PLOT SCALE = 5.0000' / in.	DATE -	CHECKED -	REVISED -
PLOT DATE = 3/24/2022		DATE -	REVISED -


**STATE OF ILLINOIS
DEPARTMENT OF TRANSPORTATION**

TYPICAL SECTIONS IL 29


SCALE: SHEET NO. 1 OF 9 SHEETS STA. TO STA.

*658, 662

F.A.P. RTE.	SECTION	COUNTY	TOTAL SHEETS	SHEET NO.
*	D6 PATCHING 2022-1	SANGAMON	17	14
CONTRACT NO. 72100				
ILLINOIS FED. AID PROJECT				

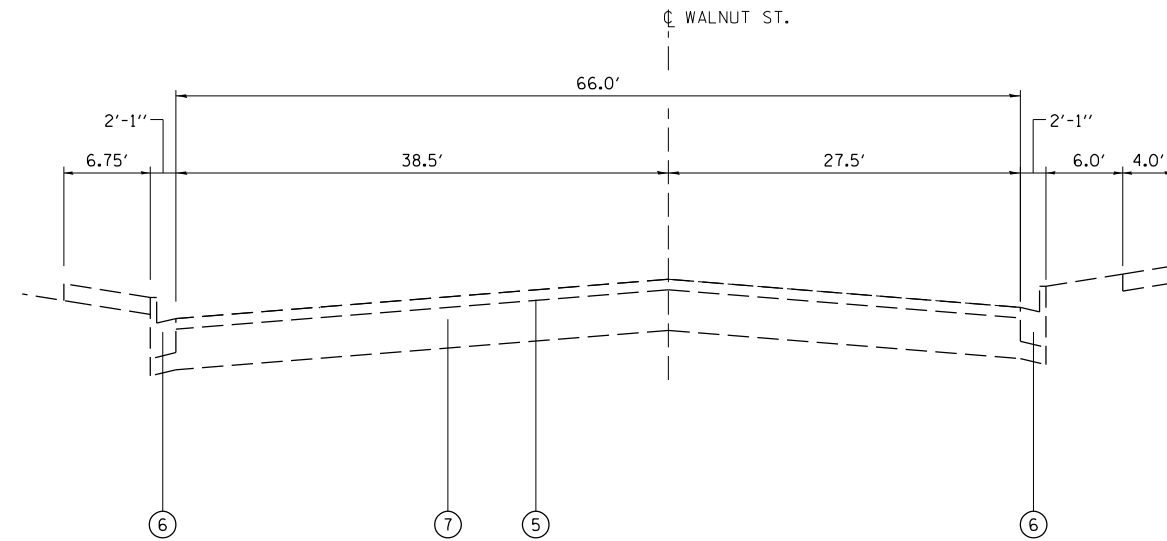

STA 21+09.00 TO 21+96.30.00

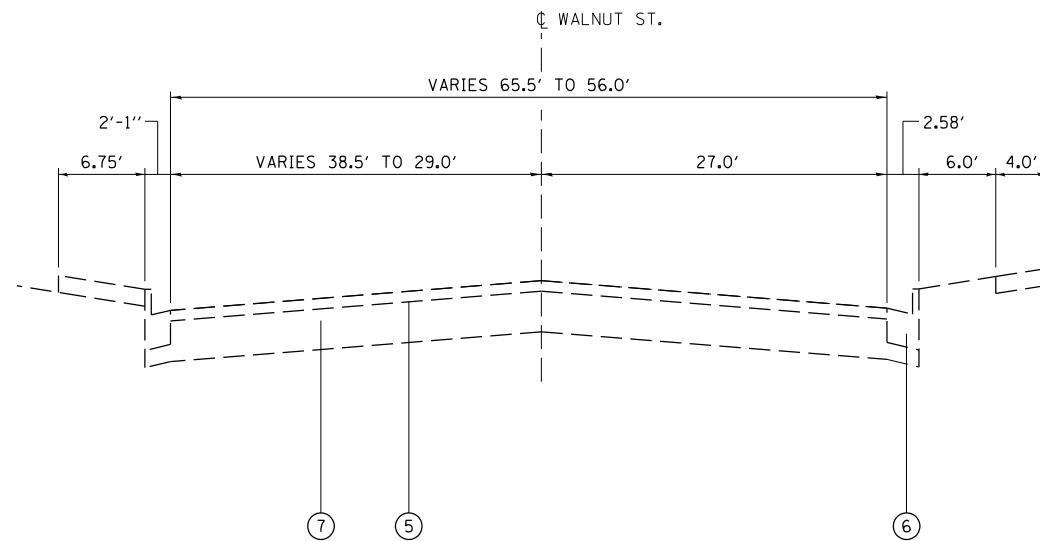

STA 21+96.30 TO 22+85.00

(LT) PAVEMENT WIDTH 38.5' FROM STA 21+96.30 TO STA 22+28
 (LT) PAVEMENT WIDTH TAPER 38.5' TO 29.0' FROM STA 22+28 TO STA 22+85

LEGEND SHEETS 8-16

- ① EX HOT-MIX ASPHALT SHOULDERS, 10 1/2"
- ② EX PIPE UNDERDRAIN
- ③ EX STABILIZED SUBBASE
- ④ EX PCC PAVEMENT 9"-6"-9"
- ⑤ EX HOT-MIX ASPHALT SURFACE, 2 1/2"
- ⑥ EX CONCRETE CURB & GUTTER B 9.24
- ⑦ EX PCC PAVEMENT 8"
- ⑧ EX PCC BASE COURSE 9"
- ⑨ EX HOT-MIX ASPHALT CONCRETE BASE COURSE 10"


FILE NAME = S:\CONTRMAINT_CAD\72100 - FAP 658- (IL	USER NAME = sharptd	DESIGNED -	REVISED -
4-291 - PATCHING - Sangamon Co-6-11-2022\PLANS	DRAWN - sht-8-16-typicals-IL29.dgn	CHECKED -	REVISED -
PLOT SCALE = 5.0000' / 1"v	DATE -	DATE -	REVISED -
PLOT DATE = 3/24/2022			

STATE OF ILLINOIS
 DEPARTMENT OF TRANSPORTATION

TYPICAL SECTIONS IL 29	
SCALE:	SHEET NO. 1 OF 9 SHEETS STA. TO STA.

*658, 662

F.A.P. RTE.	SECTION	COUNTY	TOTAL SHEETS	SHEET NO.
*	D6 PATCHING 2022-1	SANGAMON	17	15
CONTRACT NO. 72100			ILLINOIS FED. AID PROJECT	

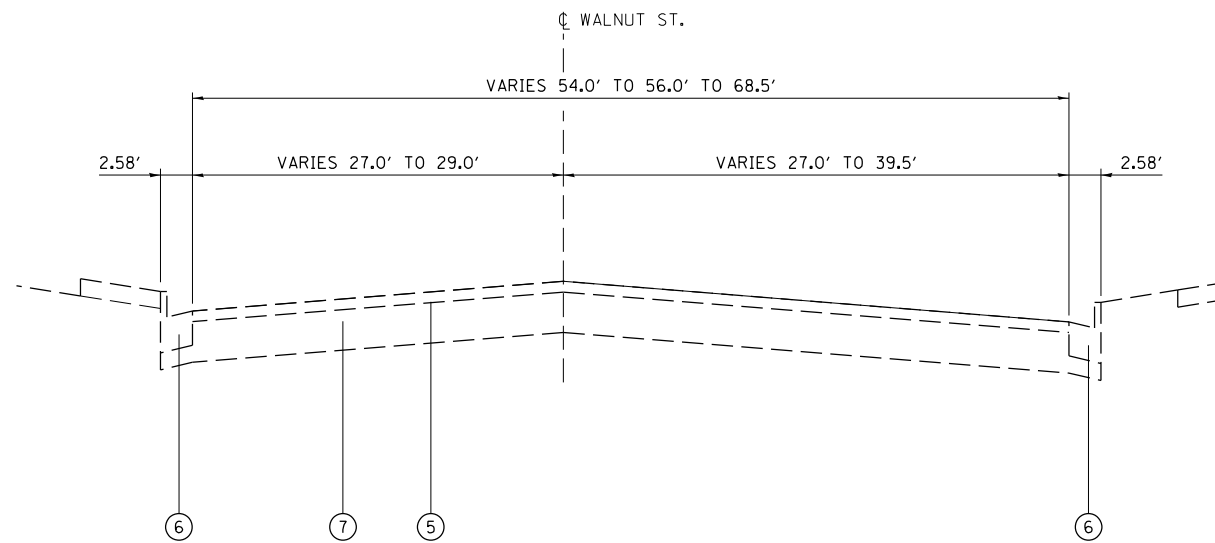

- EX. SDWLK ADJACENT TO BACK OF CURB
STA. 22+85.00 - 23+51.82, LT.
- EX. FACE OF SDWLK 2.0'
FROM BACK OF CURB STA. 22+85.00 TO 27+06.86
STA. 23+51.82 - 26+67.40, LT.

LEGEND SHEETS 8-16

- ① EX HOT-MIX ASPHALT SHOULDERS, 10 1/2"
- ② EX PIPE UNDERDRAIN
- ③ EX STABILIZED SUBBASE
- ④ EX PCC PAVEMENT 9"-6"-9"
- ⑤ EX HOT-MIX ASPHALT SURFACE, 2 1/2"
- ⑥ EX CONCRETE CURB & GUTTER B 9.24
- ⑦ EX PCC PAVEMENT 8"
- ⑧ EX PCC BASE COURSE 9"
- ⑨ EX HOT-MIX ASPHALT CONCRETE BASE COURSE 10"

(LT) PAVEMENT WIDTH 29.0' FROM STA 24+62 TO STA 25+75
 (LT) CURB AND GUTTER FROM STA 22+85 TO STA 24+62
 (LT) CURB ONLY FROM STA 24+62 TO 25+75


(RT) PAVEMENT WIDTH 27.0' FROM STA 23+16.50 TO STA 24+28
 (RT) PAVEMENT WIDTH TAPER 27.0' TO 39.5' FROM STA 24+28 TO STA 25+42
 (RT) CURB AND GUTTER FROM STA 22+85 TO STA 25+75

FILE NAME = S:\CONTRMAINT_CAD\72100 - FAP 658- (IL		USER NAME = sharptd		DESIGNED -		REVISED -		STATE OF ILLINOIS DEPARTMENT OF TRANSPORTATION	TYPICAL SECTIONS IL 29			F.A.P. RTE.		SECTION		COUNTY		TOTAL SHEETS		SHEET NO.			
4-29) - PATCHING - Sangamon Co-(6-11-2022)\PLANS\DRAWN-shr-8-16-typicals-IL29.dgn		DRAWN -		REVISED -		SCALE:			SHEET NO. 1 OF 9 SHEETS			STA. TO STA.			*		D6 PATCHING 2022-1		SANGAMON		17 16		
PLOT SCALE = 5.0000' / 1" =		CHECKED -		REVISED -											CONTRACT NO. 72100		ILLINOIS FED. AID PROJECT						
PLOT DATE = 3/24/2022		DATE -		REVISED -																			

*658, 662

LEGEND THIS SHEET ONLY

- ① EXISTING HOT-MIX ASPHALT SHOULDERS
- ② EXISTING PCC PAVEMENT (8")
- ③ EXISTING STABILIZED SUB-BASE (4")
- ④ EXISTING AGGREGATE SHOULDERS, TY B
- ⑤ EXISTING HOT-MIX ASPHALT SURFACE COURSE, POLYMER MIX "D", N70-2"
- ⑥ EXISTING LEVELING BINDER (MACHINE METHOD), 1/2"

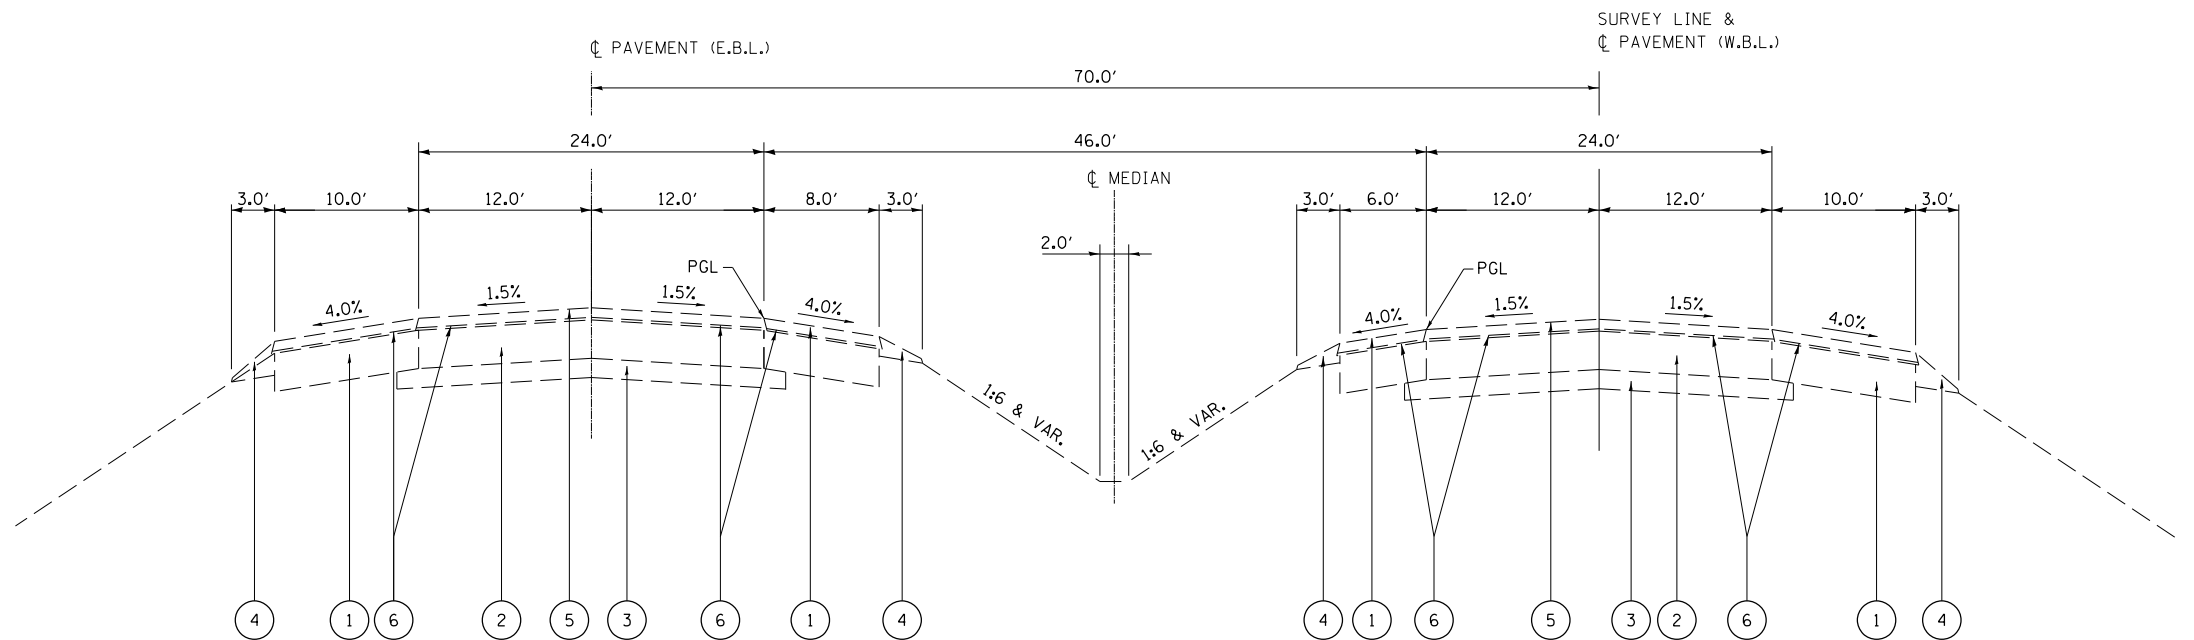

STA. 100+49.35 - 143+34.81

FILE NAME = S:\CONTRMAINT_CAD\72100 - FAP 658- (IL	USER NAME = sharptd	DESIGNED -	REVISED -
4-29) - PATCHING - Sangamon Co-(6-11-2022)\PLANS	DRAWN-shr-17-typical-veterans.dgn	CHECKED -	REVISED -
PLOT SCALE = 20.0000' / in.	DATE -	CHECKED -	REVISED -
PLOT DATE = 3/24/2022	DATE -	CHECKED -	REVISED -

STATE OF ILLINOIS
DEPARTMENT OF TRANSPORTATION

TYPICAL SECTIONS
IL 4

SCALE: SHEET NO. 4 OF 10 SHEETS STA. TO STA.

*658, 662

F.A.P. RTE.	SECTION	COUNTY	TOTAL SHEETS	SHEET NO.
*	D6 PATCHING 2022-1	SANGAMON	17	17
CONTRACT NO. 72100			ILLINOIS FED. AID PROJECT	