
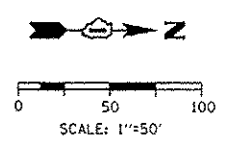


- REMOVAL LEGEND**
- PAVEMENT REMOVAL
 - PAVED SHOULDER REMOVAL
 - APPROACH SLAB REMOVAL
 - LINEAR REMOVAL
 - TREE REMOVAL, ACRES
 - TREE REMOVAL

EXISTING

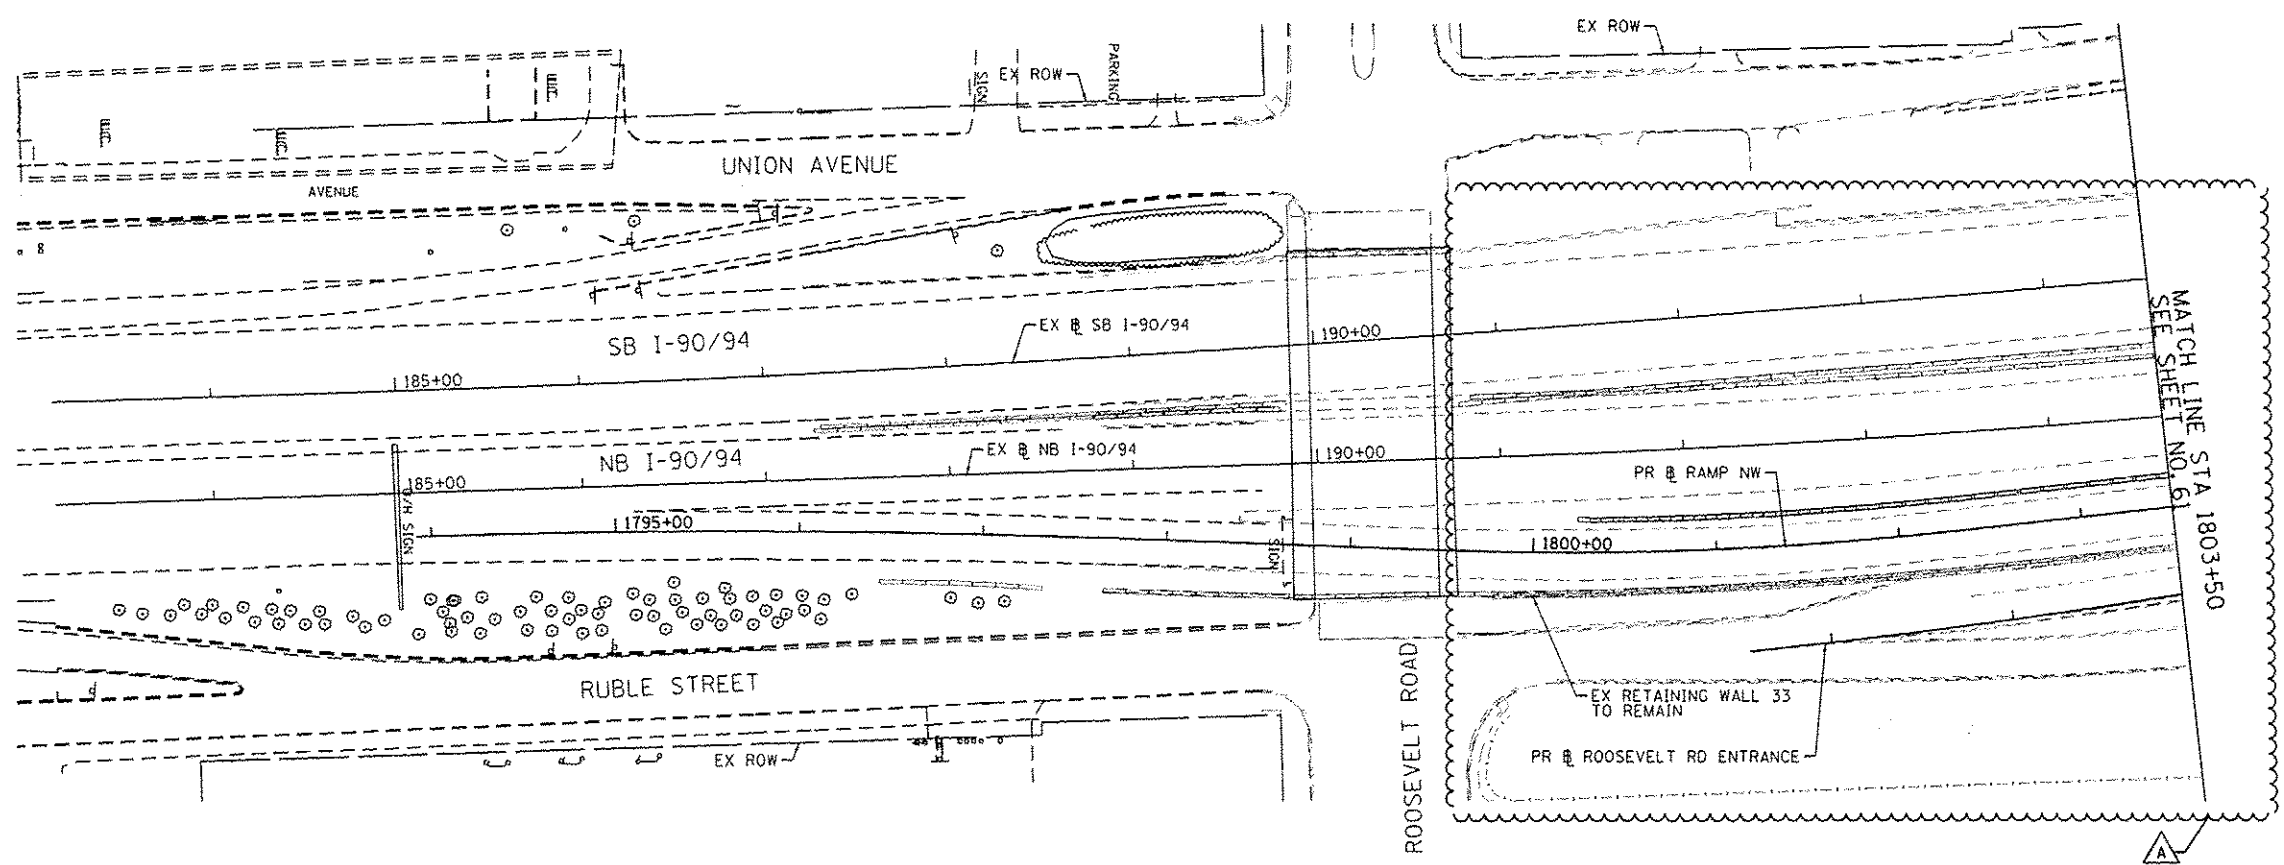

NOTE:
1. SEE SHTS 66 TO 69 FOR PR ROADWAY PROFILES

- PROPOSED ROADWAY LEGEND**
- (A) TEMPORARY PAVEMENT SUB GRAN MAT B 4
 - (B) PCC PVT 10 1/2 JOINTD STAB SUBBASE HMA 4 AGG SUBGRADE IMPR 12
 - (C) PCC SHOULDERS 10 1/2 SUB GRAN MAT C 4 AGG SUBGRADE IMPR 12
 - (D) PCC PVT 10 JOINTD STAB SUBBASE HMA 4 AGG SUBGRADE IMPR 12
 - (E) PCC SHOULDERS 10 SUB GRAN MAT C 4 AGG SUBGRADE IMPR 12

PROPOSED

FILE PATH : C:\Users\j\Documents\DeskTop\60W28_Adr\60W28_SHT-PLAN-01.dgn



DIGW28-SHT-PLAN-01.dgn	DESIGNED - KAM	REVISED - 5/27/2014
USER NAME : j\j\j	DRAWN - NSA/OPS	REVISED -
PLOT SCALE = 100.0000 "/> in.	CHECKED - KCF	REVISED -
PLOT DATE = 5/26/2014	DATE - 04/28/14	REVISED -

**STATE OF ILLINOIS
DEPARTMENT OF TRANSPORTATION**

EXISTING AND PROPOSED PLAN	
RAMP NW	
SCALE: 1"=50'	SHEET 1 OF 6 SHEETS STA. TO STA. 1803+50

F.A.I. RTE.	SECTION	COUNTY	TOTAL SHEETS	SHEET NO.
99/94/290	2013-010R	COOK	747	60
CONTRACT NO. 60W28				
[ILLINOIS] FED. AID PROJECT				