
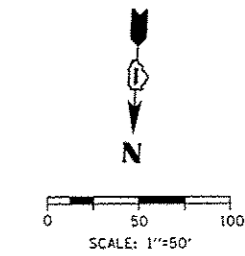


- REMOVAL LEGEND**
- PAVEMENT REMOVAL
 - PAVED SHOULDER REMOVAL
 - APPROACH SLAB REMOVAL
 - LINEAR REMOVAL
 - TREE REMOVAL, ACRES
 - TREE REMOVAL

EXISTING

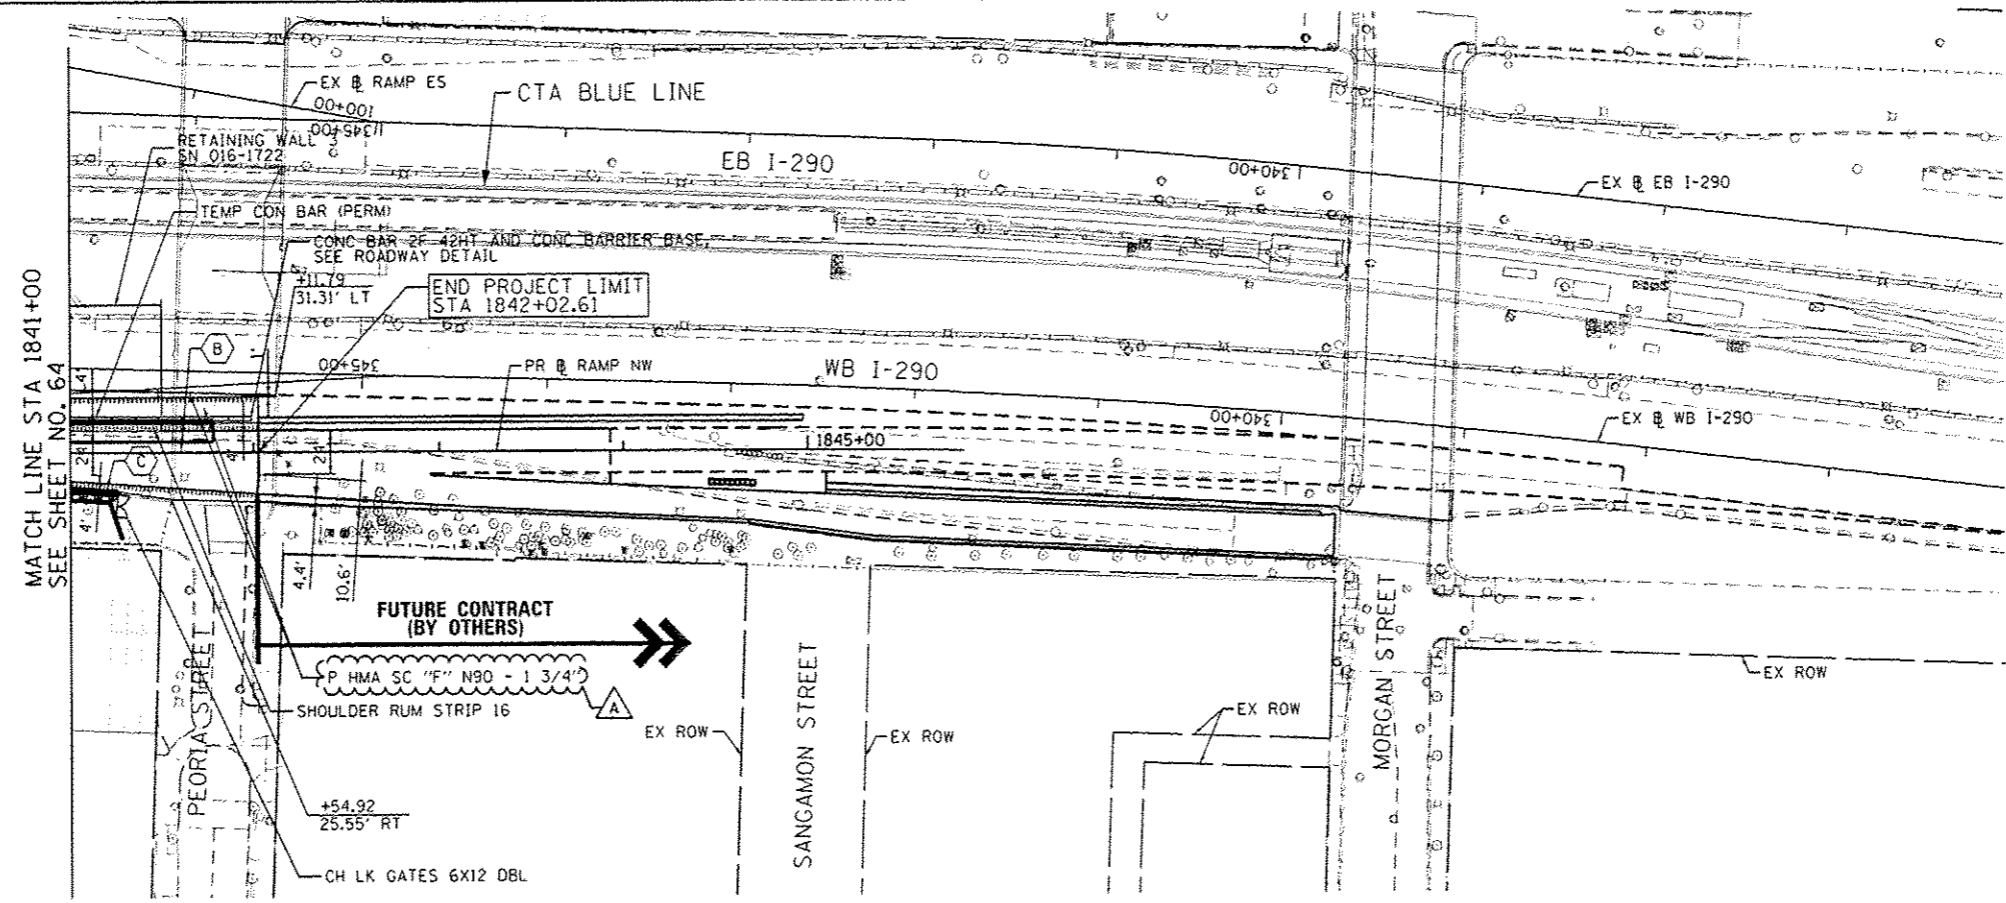

NOTE:
1. SEE SHTS 66 TO 69 FOR PR ROADWAY PROFILES

- PROPOSED ROADWAY LEGEND**
- TEMPORARY PAVEMENT SUB GRAN MAT B 4
 - PCC PVT 10 1/2 JOINTD STAB SUBBASE HMA 4 AGG SUBGRADE IMPR 12
 - PCC SHOULDERS 10 1/2 SUB GRAN MAT C 4 AGG SUBGRADE IMPR 12
 - PCC PVT 10 JOINTED STAB SUBBASE HMA 4 AGG SUBGRADE IMPR 12
 - PCC SHOULDERS 10 SUB GRAN MAT C 4 AGG SUBGRADE IMPR 12

PROPOSED

FILE PATH: C:\Users\pmsarno\Desktop\60W28-Addendum\016W28-SHT-PL-AN-86.dgn



D:\60W28-SHT-PLAN-86.dgn	DESIGNED - KAM	REVISED - 5/27/2014
USER NAME = pmsarno	DRAWN - NSA/OPS	REVISED -
PLOT SCALE = 1/80,000 @ 1/8\"/>		

DATE - 04/28/14	REVISED -
-----------------	-----------

STATE OF ILLINOIS
DEPARTMENT OF TRANSPORTATION

EXISTING AND PROPOSED PLAN		F.A.I. RTE.	SECTION	COUNTY	TOTAL SHEETS	SHEET NO.
RAMP NW		90/94/290	2013-010R	COOK	147	65
SCALE: 1"=50'		SHEET 6 OF 6 SHEETS		STA. 1841+00 TO STA. 1842+02.61		
ILLINOIS FED. AID PROJECT CONTRACT NO. 60W28						