

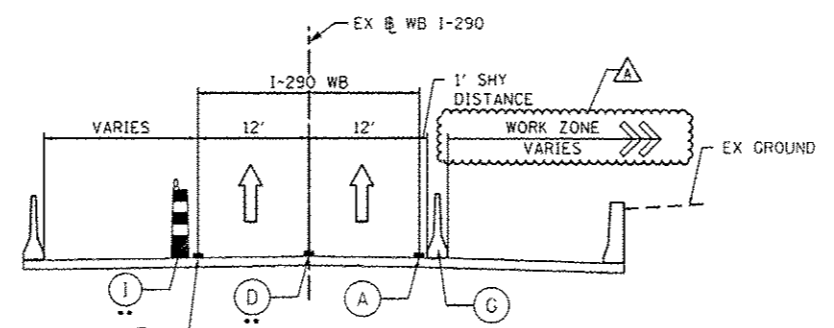
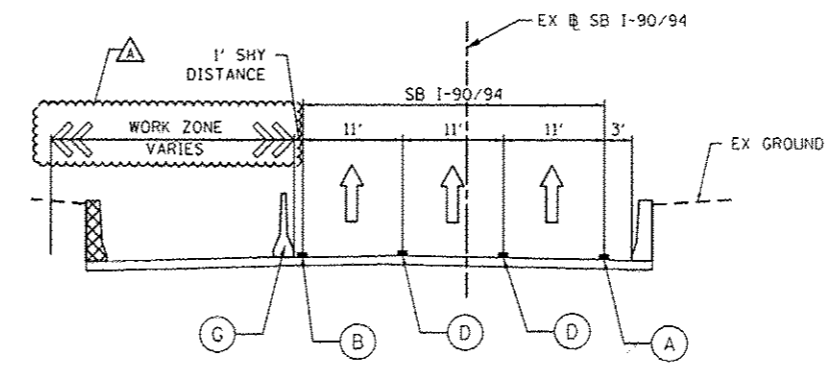


**PROPOSED TEMP PAVEMENT MARKINGS
AND TRAFFIC CONTROL DEVICES**

- (A) TEMP EPOXY PVT MK LINE 4 (SOLID WHITE)
- (B) TEMP EPOXY PVT MK LINE 4 (SOLID YELLOW)
- (C) TEMP EPOXY PVT MK LINE 4 (2' DASH 6' SKIP, WHITE)
- (D) TEMP EPOXY PVT MK LINE 5 (10' DASH 30' SKIP, WHITE)
- (E) TEMP EPOXY PVT MK LINE 8 (SOLID WHITE)
- (F) TEMP EPOXY PVT MK LINE 12 (WHITE CHEVRONS @ 45°, 30' SPACING) (TYP)
- (G) TEMP CONC BARRIER @ 12:1 ON TAPERS UNLESS OTHERWISE NOTED
- (H) IMP ATTN TEMP FRN TL3
- (I) TYPE II BARRICADE OR DRUMS WITH STEADY BURN MONODIRECTIONAL LIGHT @ 50' C-C (TYP) ON TAPERS AND RAMPS @ 100' C-C (TYP) ON TANGENTS
- (J) DIRECTIONAL INDICATOR BARRICADE WITH STEADY BURN MONODIRECTIONAL LIGHT @ 50' C-C
- (K) REL TEMP CONC BARRIER @ 12:1 ON TAPERS UNLESS OTHERWISE NOTED
- (L) IMP ATTN REL FRN TL3
- (M) TEMP EPOXY PVT MK LINE 8 (3' DASH, 9' SKIP)

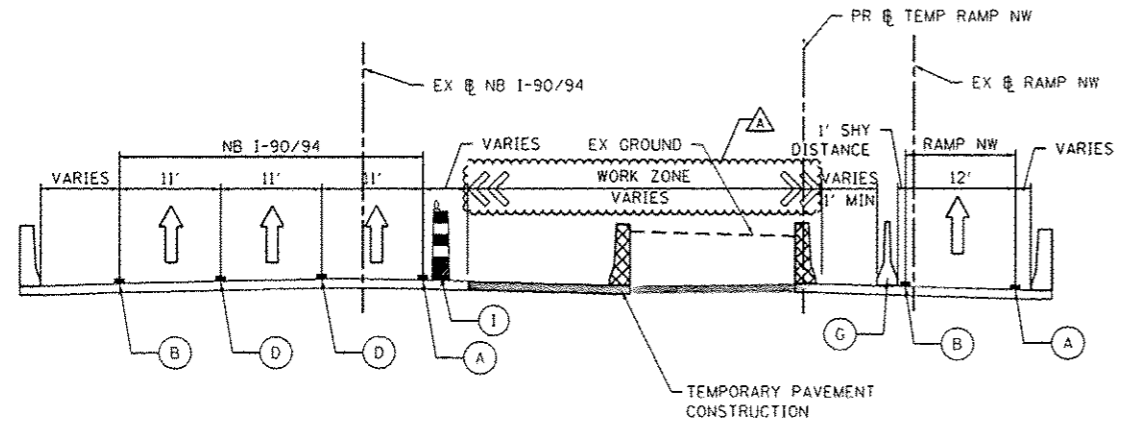

•• TO REMAIN FROM CONTRACT 60W26

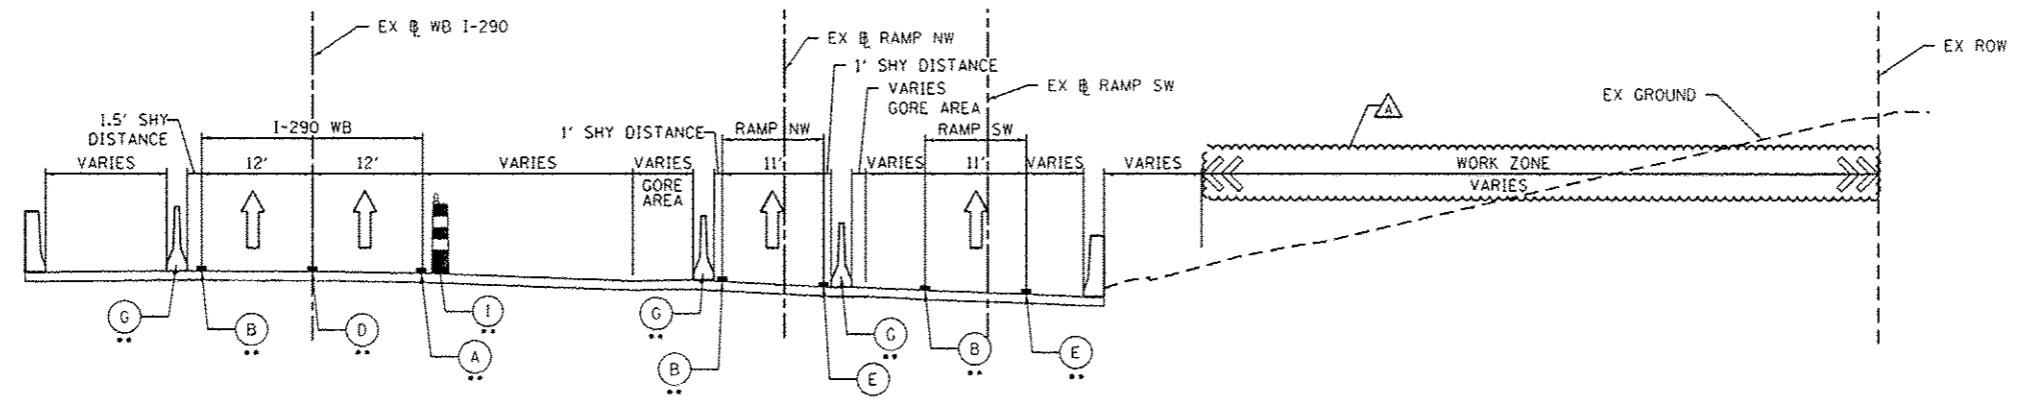

•• TO REMAIN FROM CONTRACT 60W26

FILE PATH: \\p11\080828\p11\atc\p11\Documents\080828\I-290WB-Staging-Typ-B1.dgn
 PROJECT: I-290 WB Staging Station
 CONTRACT: 60W26



D:\080828\p11\atc\p11\Documents\080828\I-290WB-Staging-Typ-B1.dgn	DESIGNED - PHP	REVISED - 05/27/2014
USER NAME: p11atp2	DRAWN - NSA	REVISED -
PLOT SCALE: 10.0000	CHECKED - KCF	REVISED -
PLOT DATE: 5/24/2014	DATE - 04/28/14	REVISED -

303 EAST WACKER DRIVE, SUITE 1400 CHICAGO, IL 60601-3076 PHONE: (312) 315-7100 FAX: (312) 315-6800	STATE OF ILLINOIS DEPARTMENT OF TRANSPORTATION
--	---

SUGGESTED STAGES OF CONSTRUCTION AND TRAFFIC CONTROL PLAN MAINLINE STAGING 1 TYPICAL SECTIONS SCALE: NONE SHEET 1 OF 5 SHEETS STA. TO STA.	F.A.I. RTE.: 90/94/290 SECTION: 2013-010R COUNTY: COOK TOTAL SHEETS: 747 SHEET NO.: 99 CONTRACT NO. 60W28 ILLINOIS FED. AID PROJECT
--	---