




COORDINATE SIZE AND LOCATION OF SIGN MOUNTING HOLES WITH SIGN PANEL DETAILS

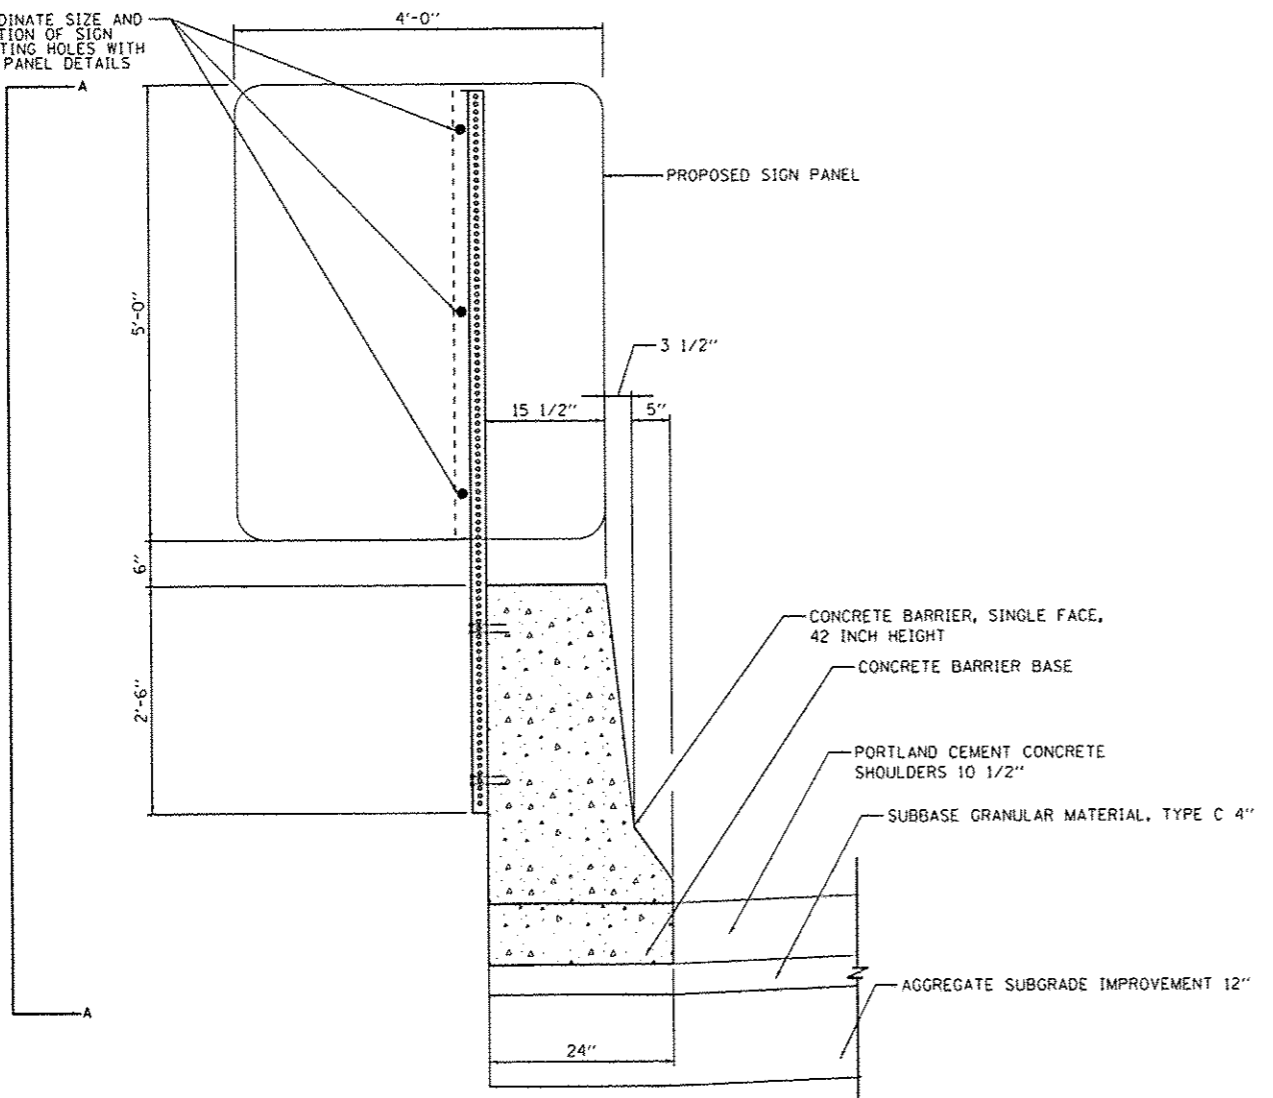

END VIEW
N.T.S.

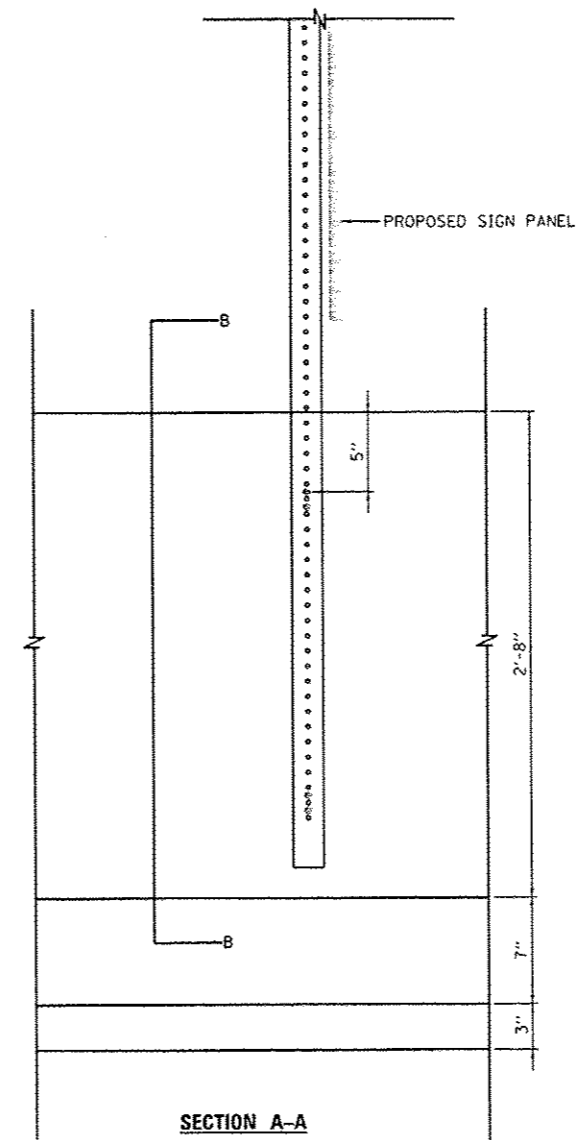

SECTION A-A
N.T.S.

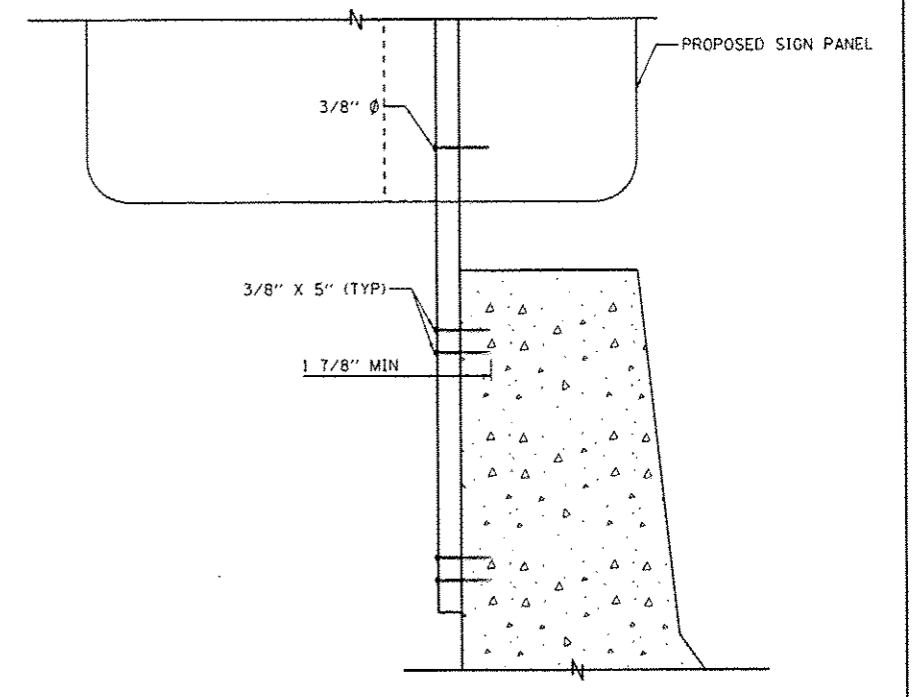

SECTION B-B
N.T.S.

FILE: P:\214 - C:\Users\al\ledde\N\Desktop\Prints\Final Sheets\0168W28-shr-Detail-12.dgn



0168W28-shr-Detail-12.dgn	DESIGNED - OPS	REVISED - Δ 5/27/2014
USER NAME - alizeedeh	DRAWN - NSA	REVISED -
PLOT SCALE - 2.0000' / 1"	CHECKED - KCF	REVISED -
PLOT DATE - 5/27/2014	DATE - 04/28/14	REVISED -

**STATE OF ILLINOIS
DEPARTMENT OF TRANSPORTATION**

**ROADWAY DETAILS - WALL MOUNTED SIGN BASE DETAIL
FOR TELESCOPING STEEL SIGN SUPPORT (SPECIAL)**

SCALE: N.T.S. SHEET 1 OF 1 SHEETS STA. TO STA.

F.A.I. RTE.	SECTION	COUNTY	TOTAL SHEETS	SHEET NO.
90/94/290	2013-D10R	COOK	747	6440
ILLINOIS FED. AID PROJECT			CONTRACT NO. 60W28	

