



PLAN VIEW

- N.T.S.
- SEE SHEET 644L FOR CONCRETE BARRIER, SINGLE FACE, 42 INCH HEIGHT WITH CONCRETE GUTTER, TYPE B TYPICAL SECTION.
 - THE CONCRETE GUTTER TRANSITION SHALL MATCH EXISTING DIMENSIONS. PRIOR TO COMMENCING THE WORK, FIELD VERIFY ALL EXISTING DIMENSIONS.
- BOXED ITEMS ARE INCLUDED IN THE COST OF THE CONTRACT.

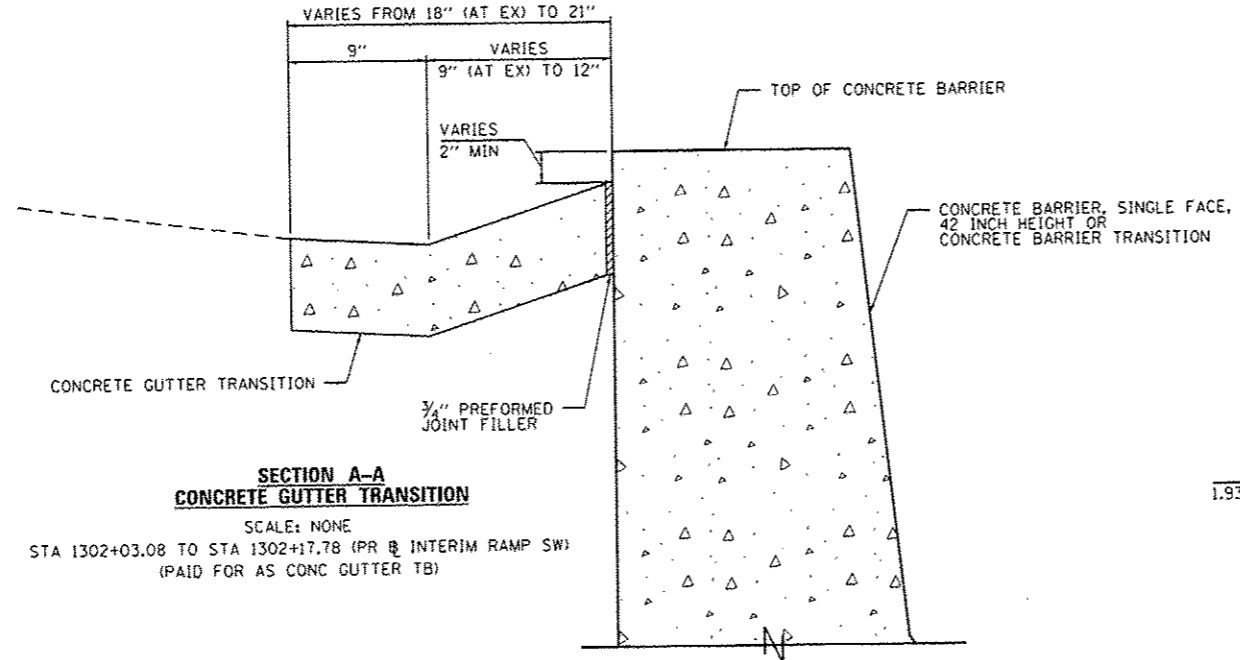

**SECTION A-A
CONCRETE GUTTER TRANSITION**

SCALE: NONE
STA 1302+03.08 TO STA 1302+17.78 (PR @ INTERIM RAMP SW)
(PAID FOR AS CONC GUTTER TB)

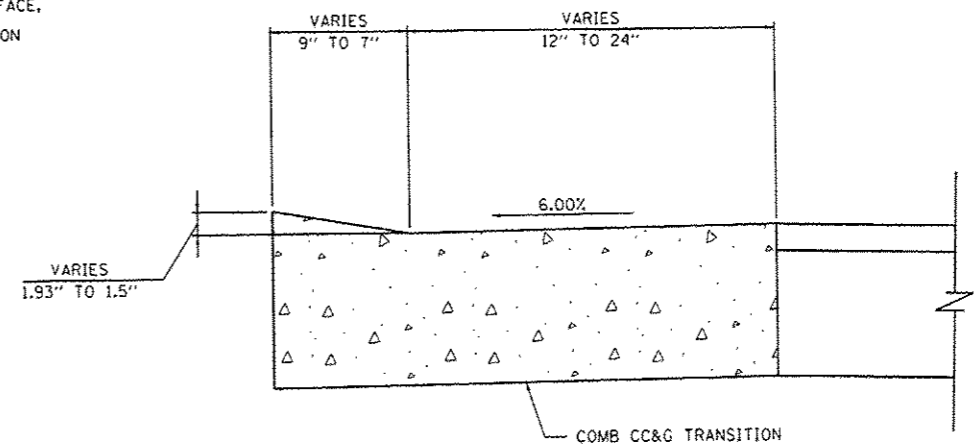

**SECTION B-B
COMB CC&G TRANSITION**

SCALE: NONE
STA 1303+75.33 TO STA 1303+84.86 (PR @ INTERIM RAMP SW)
(PAID FOR AS COMB CC&G TB6.24)

FILE PATH: C:\Users\alijzadeh\Desktop\Drawings\Print\A\Final_Sheets\0160228-ent\0441115.dgn



D:\60228-ent\Detail-15.dgn	DESIGNED - OPS	REVISED - 5/27/2014
USER NAME: alizadeh	DRAWN - OPS	REVISED -
PLT SCALE: 48.0000 / in.	CHECKED - DBM	REVISED -
PLT DATE: 5/27/2014	DATE - 04/28/14	REVISED -

STATE OF ILLINOIS
DEPARTMENT OF TRANSPORTATION

ROADWAY DETAILS - CONCRETE GUTTER AND COMB CC&G TRANSITION
SCALE: N.T.S. SHEET 1 OF 1 SHEETS STA. TO STA.

F.A.I. RTE. 90/94/290	SECTION 2013-010R	COUNTY COOK	TOTAL SHEETS 147	SHEET NO. 644T
ILLINOIS FED. AID PROJECT			CONTRACT NO. 60W28	