


NOTES:
 EXISTING UTILITIES SHOWN ARE FOR LATERAL REFERENCE ONLY. THE CONTRACTOR IS RESPONSIBLE FOR IDENTIFYING ALL EXISTING SEWERS AND UTILITIES PRIOR TO CONSTRUCTION. THE CONTRACTOR SHALL REFER TO THE UTILITY LOCATION PLANS FOR ADDITIONAL UTILITY INFORMATION.

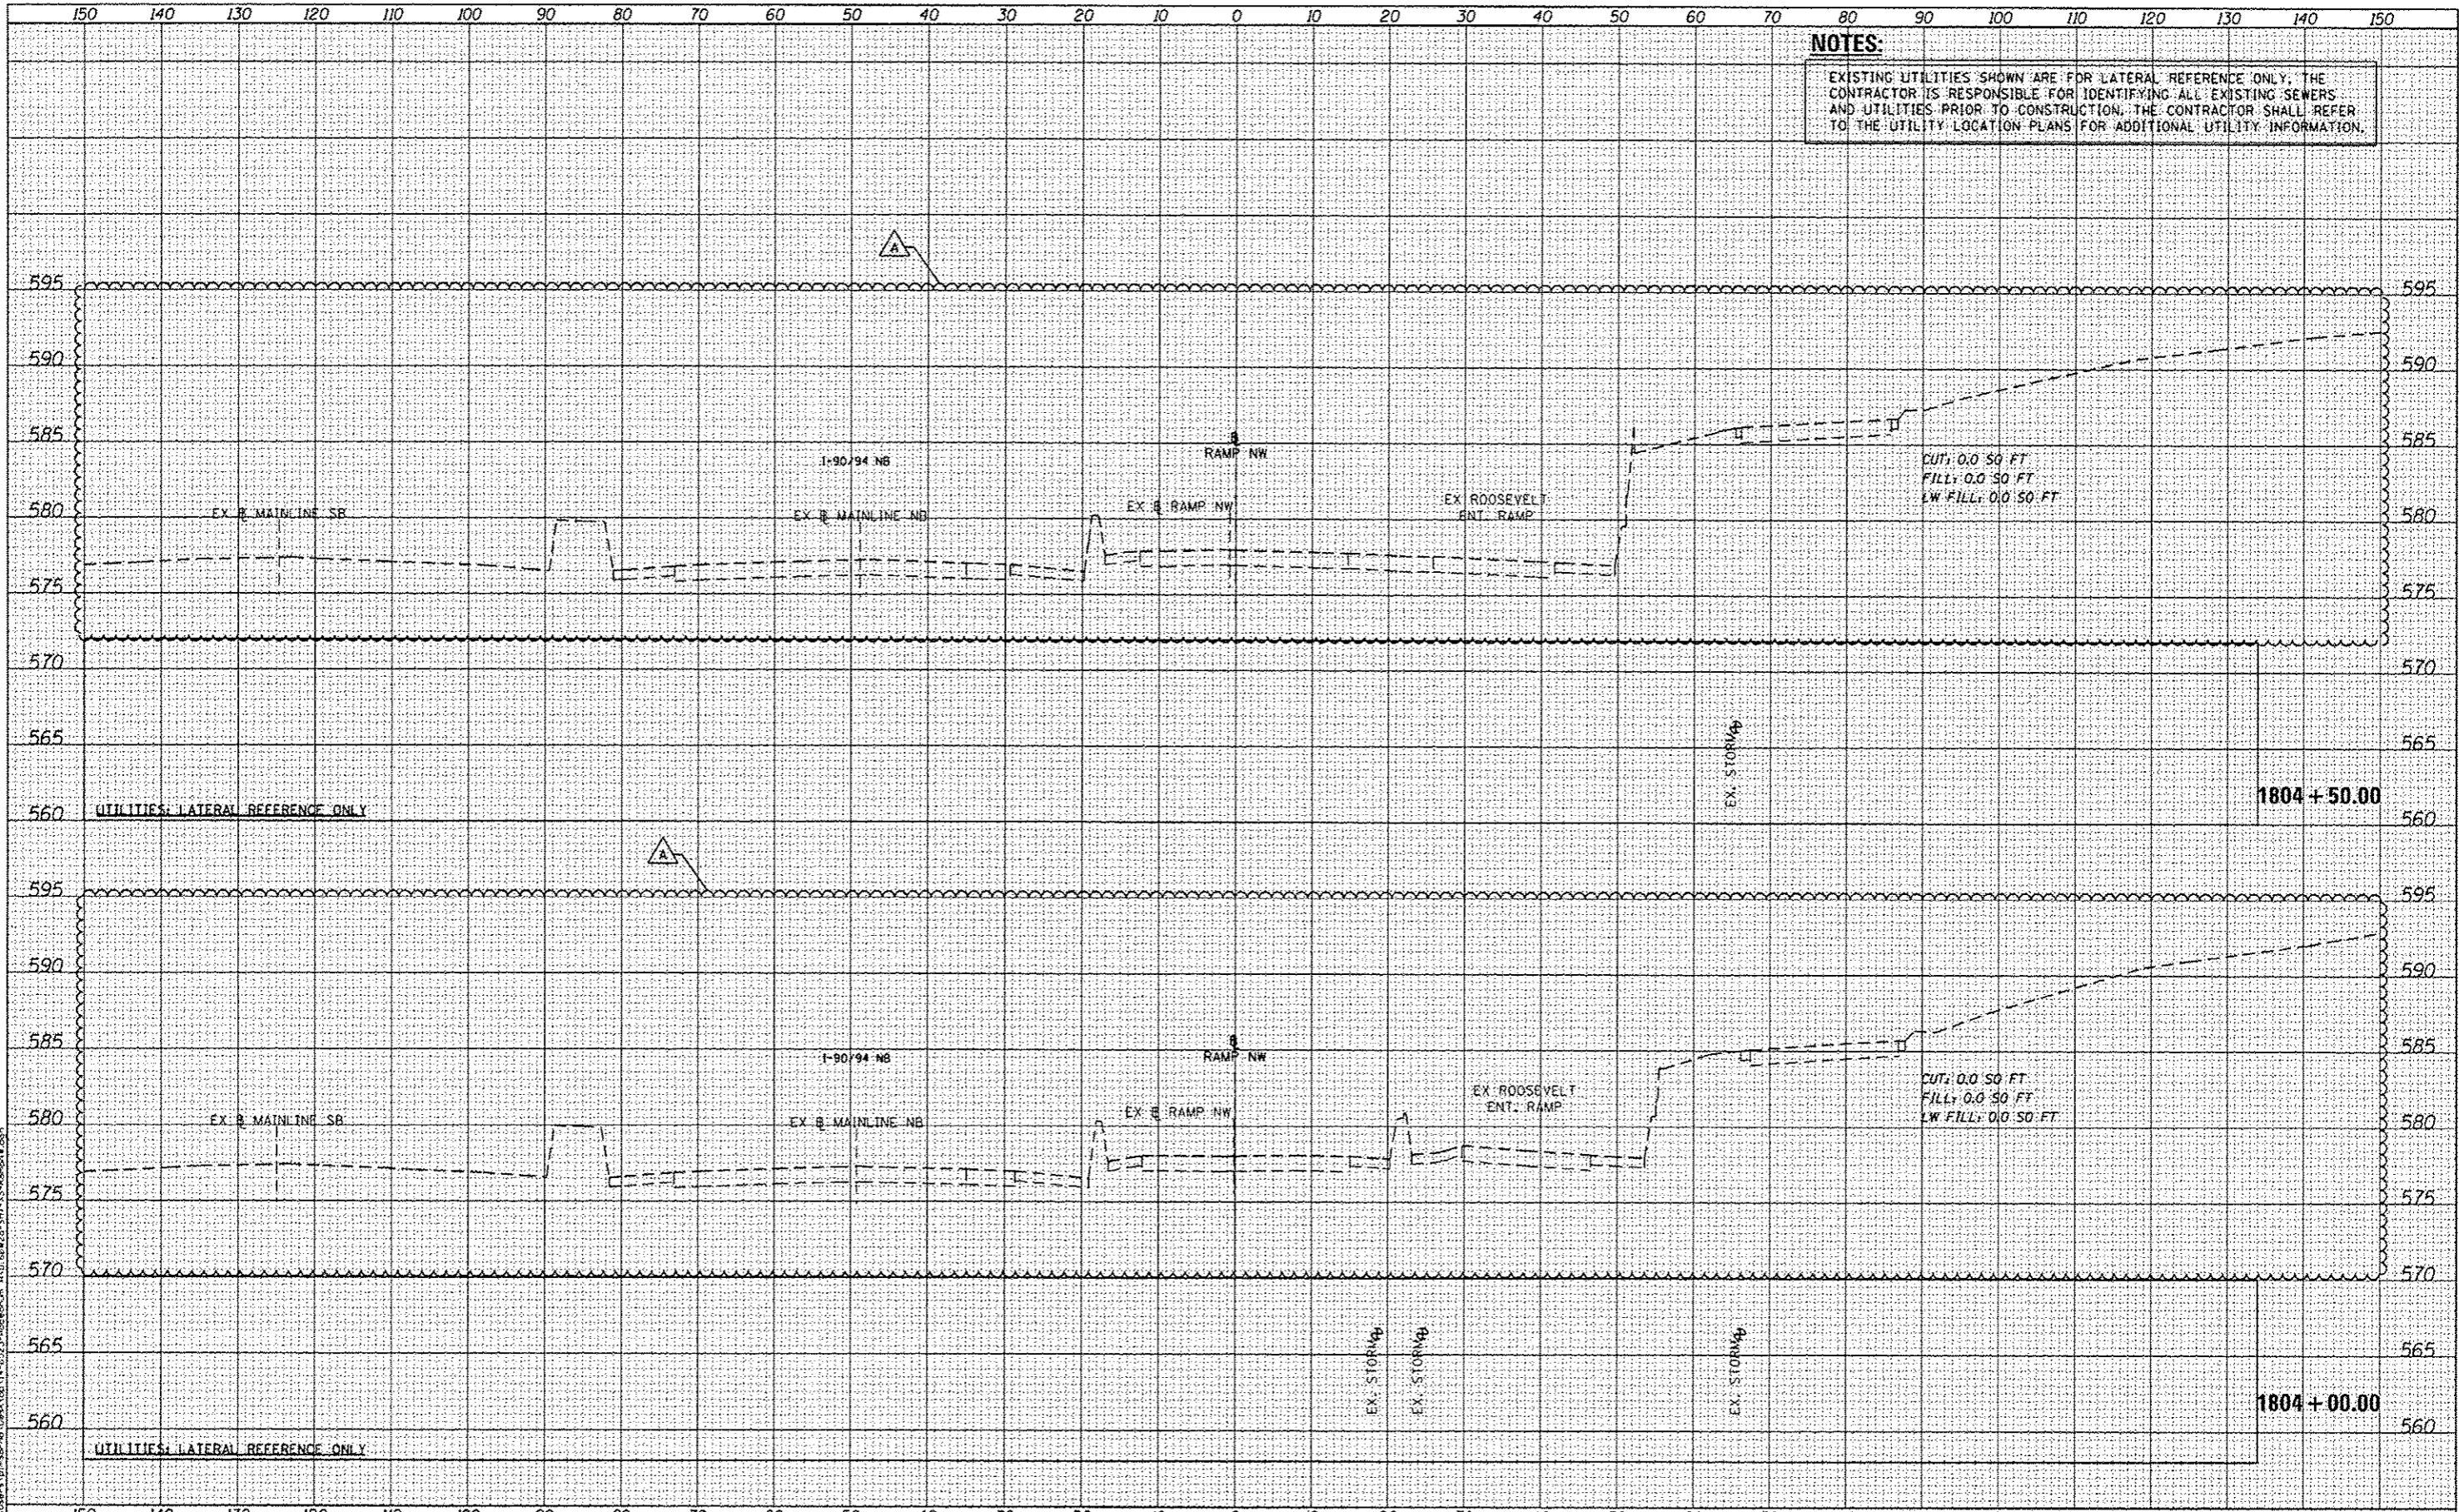

DATE	
BY	
DESIGNED	
DRAWN	
CHECKED	
DATE	
BY	
DESIGNED	
DRAWN	
CHECKED	
DATE	
BY	
DESIGNED	
DRAWN	
CHECKED	
DATE	

DATE	
BY	
DESIGNED	
DRAWN	
CHECKED	
DATE	
BY	
DESIGNED	
DRAWN	
CHECKED	
DATE	
BY	
DESIGNED	
DRAWN	
CHECKED	
DATE	

FILE PATH: C:\Users\pms\OneDrive\Documents\14-0823-Addendum A\180428-SHT-NW-RAMP.dgn



DIG0428-SHT-NW-RAMP.dgn
 USER NAME: pms
 PLOT SCALE: 20.0000' / 1" = 1'
 PLOT DATE: 5/23/2014

DESIGNED	- KAM	REVISED	- 5/27/2014
DRAWN	- KAM	REVISED	-
CHECKED	- KCF	REVISED	-
DATE	- 04/28/14	REVISED	-

STATE OF ILLINOIS
 DEPARTMENT OF TRANSPORTATION

CROSS SECTIONS
 RAMP NW

SCALE: 1/5"=10'
 SHEET 03 OF 51 SHEETS
 STA. 1804+00.00 TO STA. 1804+50.00

F.A.I. RTE.	SECTION	COUNTY	TOTAL SHEETS	SHEET NO.
90/94/290	2013-010R	COOK	747	648
CONTRACT NO. 60W28			ILLINOIS FED. AID PROJECT	