
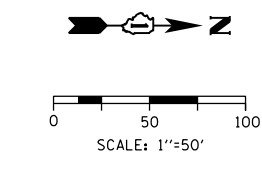


- REMOVAL LEGEND**
- PAVEMENT REMOVE
 - PAVED SHOULDER REMOVE
 - APPROACH SLAB REMOVE
 - LINEAR REMOVE
 - TREE REMOVE, ACRES
 - TREE REMOVE

EXISTING

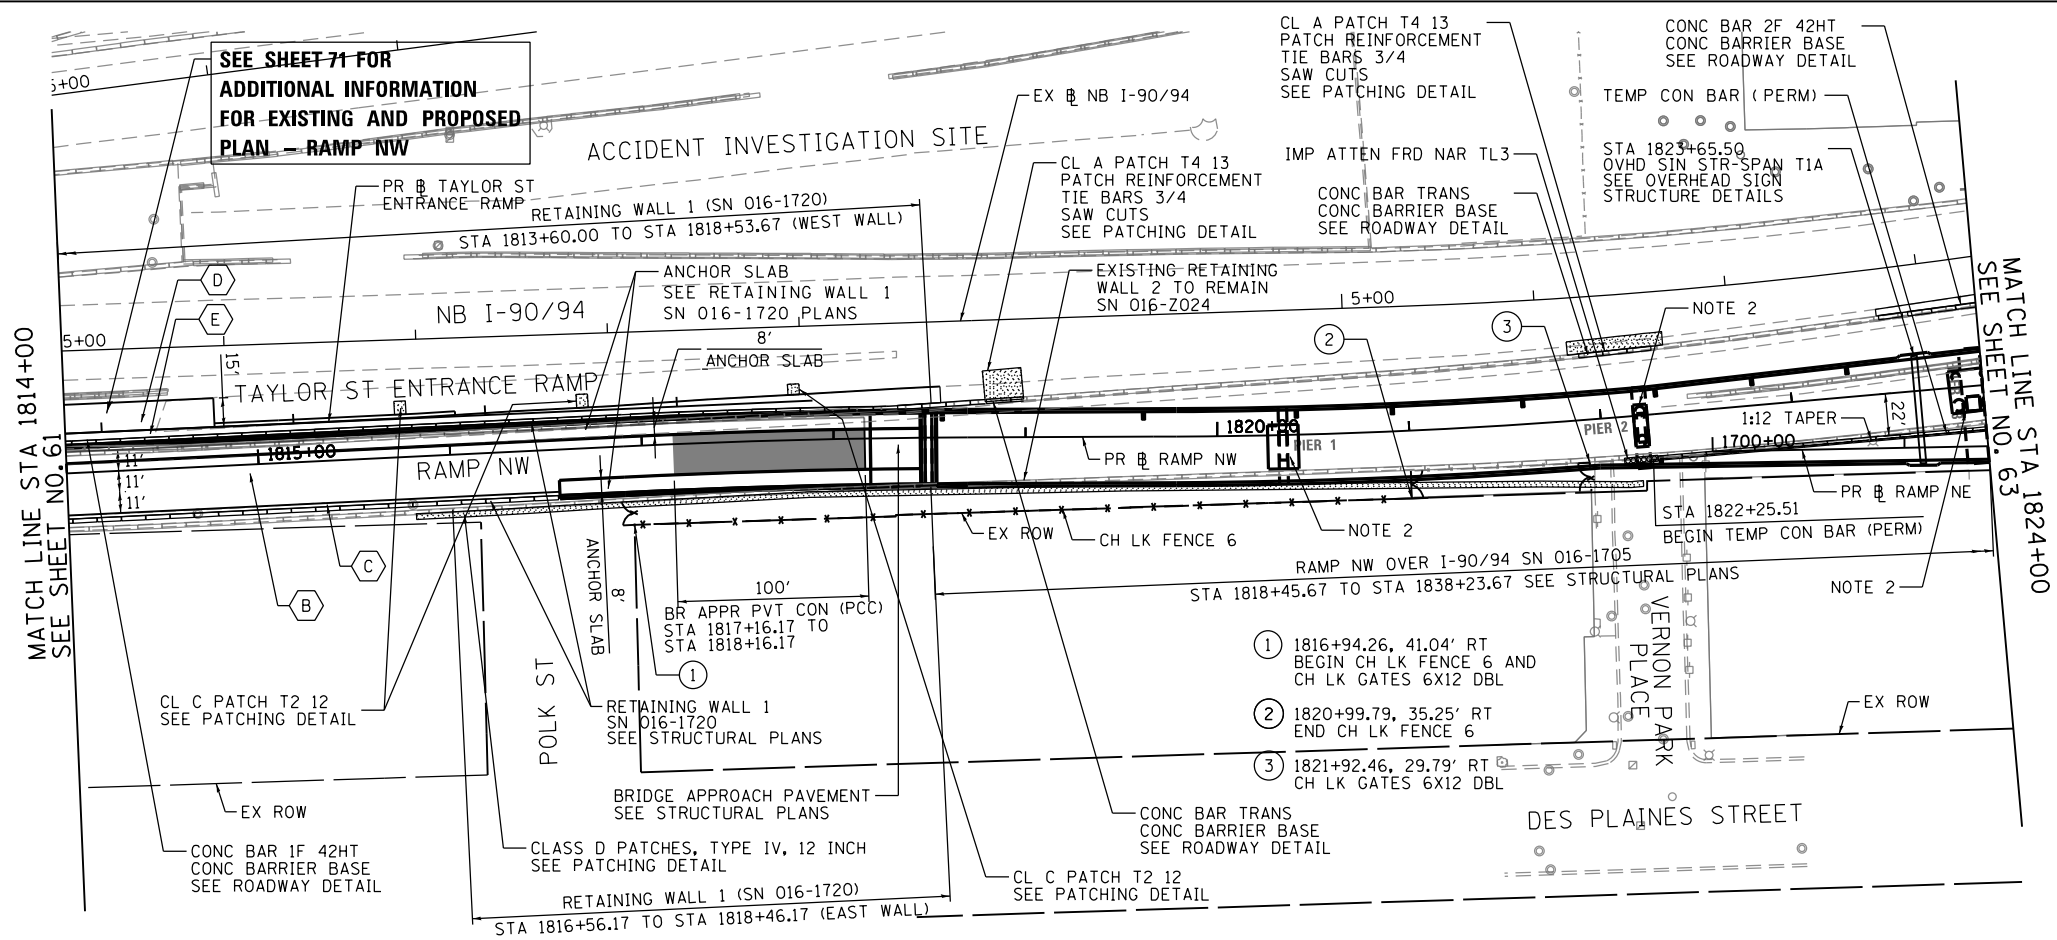

- NOTE:**
1. SEE SHTS 66 TO 69 FOR PR ROADWAY PROFILES
 2. FOR BRACED EXCAVATION, SEE BRACED EXCAVATION LIMIT PLAN AND SPECIAL PROVISION

- PROPOSED ROADWAY LEGEND**
- TEMPORARY PAVEMENT SUB GRAN MAT B 4
 - PCC PVT 10 1/2 JOINTED STAB SUBBASE HMA 4 AGG SUBGRADE IMPR 12
 - PCC SHOULDERS 10 1/2 SUB GRAN MAT C 4 AGG SUBGRADE IMPR 12
 - PCC PVT 10 JOINTED STAB SUBBASE HMA 4 AGG SUBGRADE IMPR 12
 - PCC SHOULDERS 10 SUB GRAN MAT C 4 AGG SUBGRADE IMPR 12

PROPOSED

FILE PATH = p:\388035\pmt\escomon\me\local\p\AECD\00\Documents\01_Americas\Transportation\6269938_Circle\Phase_1\000_CAD\005_Roadway\Sheets\60W28-SHT-PL-AN-03.dgn



D160W28-SHT-PLAN-03.dgn
 USER NAME = pimsarno
 PLOT SCALE = 100.0000' / 1" =
 PLOT DATE = 4/27/2014

DESIGNED - KAM	REVISED -
DRAWN - NSA/OPS	REVISED -
CHECKED - KCF	REVISED -
DATE - 04/28/14	REVISED -

**STATE OF ILLINOIS
 DEPARTMENT OF TRANSPORTATION**

**EXISTING AND PROPOSED PLAN
 RAMP NW**

SCALE: 1"=50' SHEET 3 OF 6 SHEETS STA. 1814+00 TO STA. 1824+00

F.A.I. RTE.	SECTION	COUNTY	TOTAL SHEETS	SHEET NO.
90/94/290	2013-010R	COOK	747	62
CONTRACT NO. 60W28				
ILLINOIS FED. AID PROJECT				