


PLAN	SURVEYED	BY	DATE
	PLOTTED		
	NOTE BOOK		
	NO.		
	CARD FILE NAME		

PROFILE	SURVEYED	BY	DATE
	PLOTTED		
	GRADES CHECKED		
	STRUCTURE		
	NOTATIS		
	CHRD		

FILE PATH = p:\388033-pur\1\escomon\line\local\PAE\CD\000\Documents\01_Americas\Transportation\62629938_Circle\Phase\1\000_CAD\005_Roadway\Sheets\60W28_Contract\0160W28-SHT-PROFILE-04.dgn

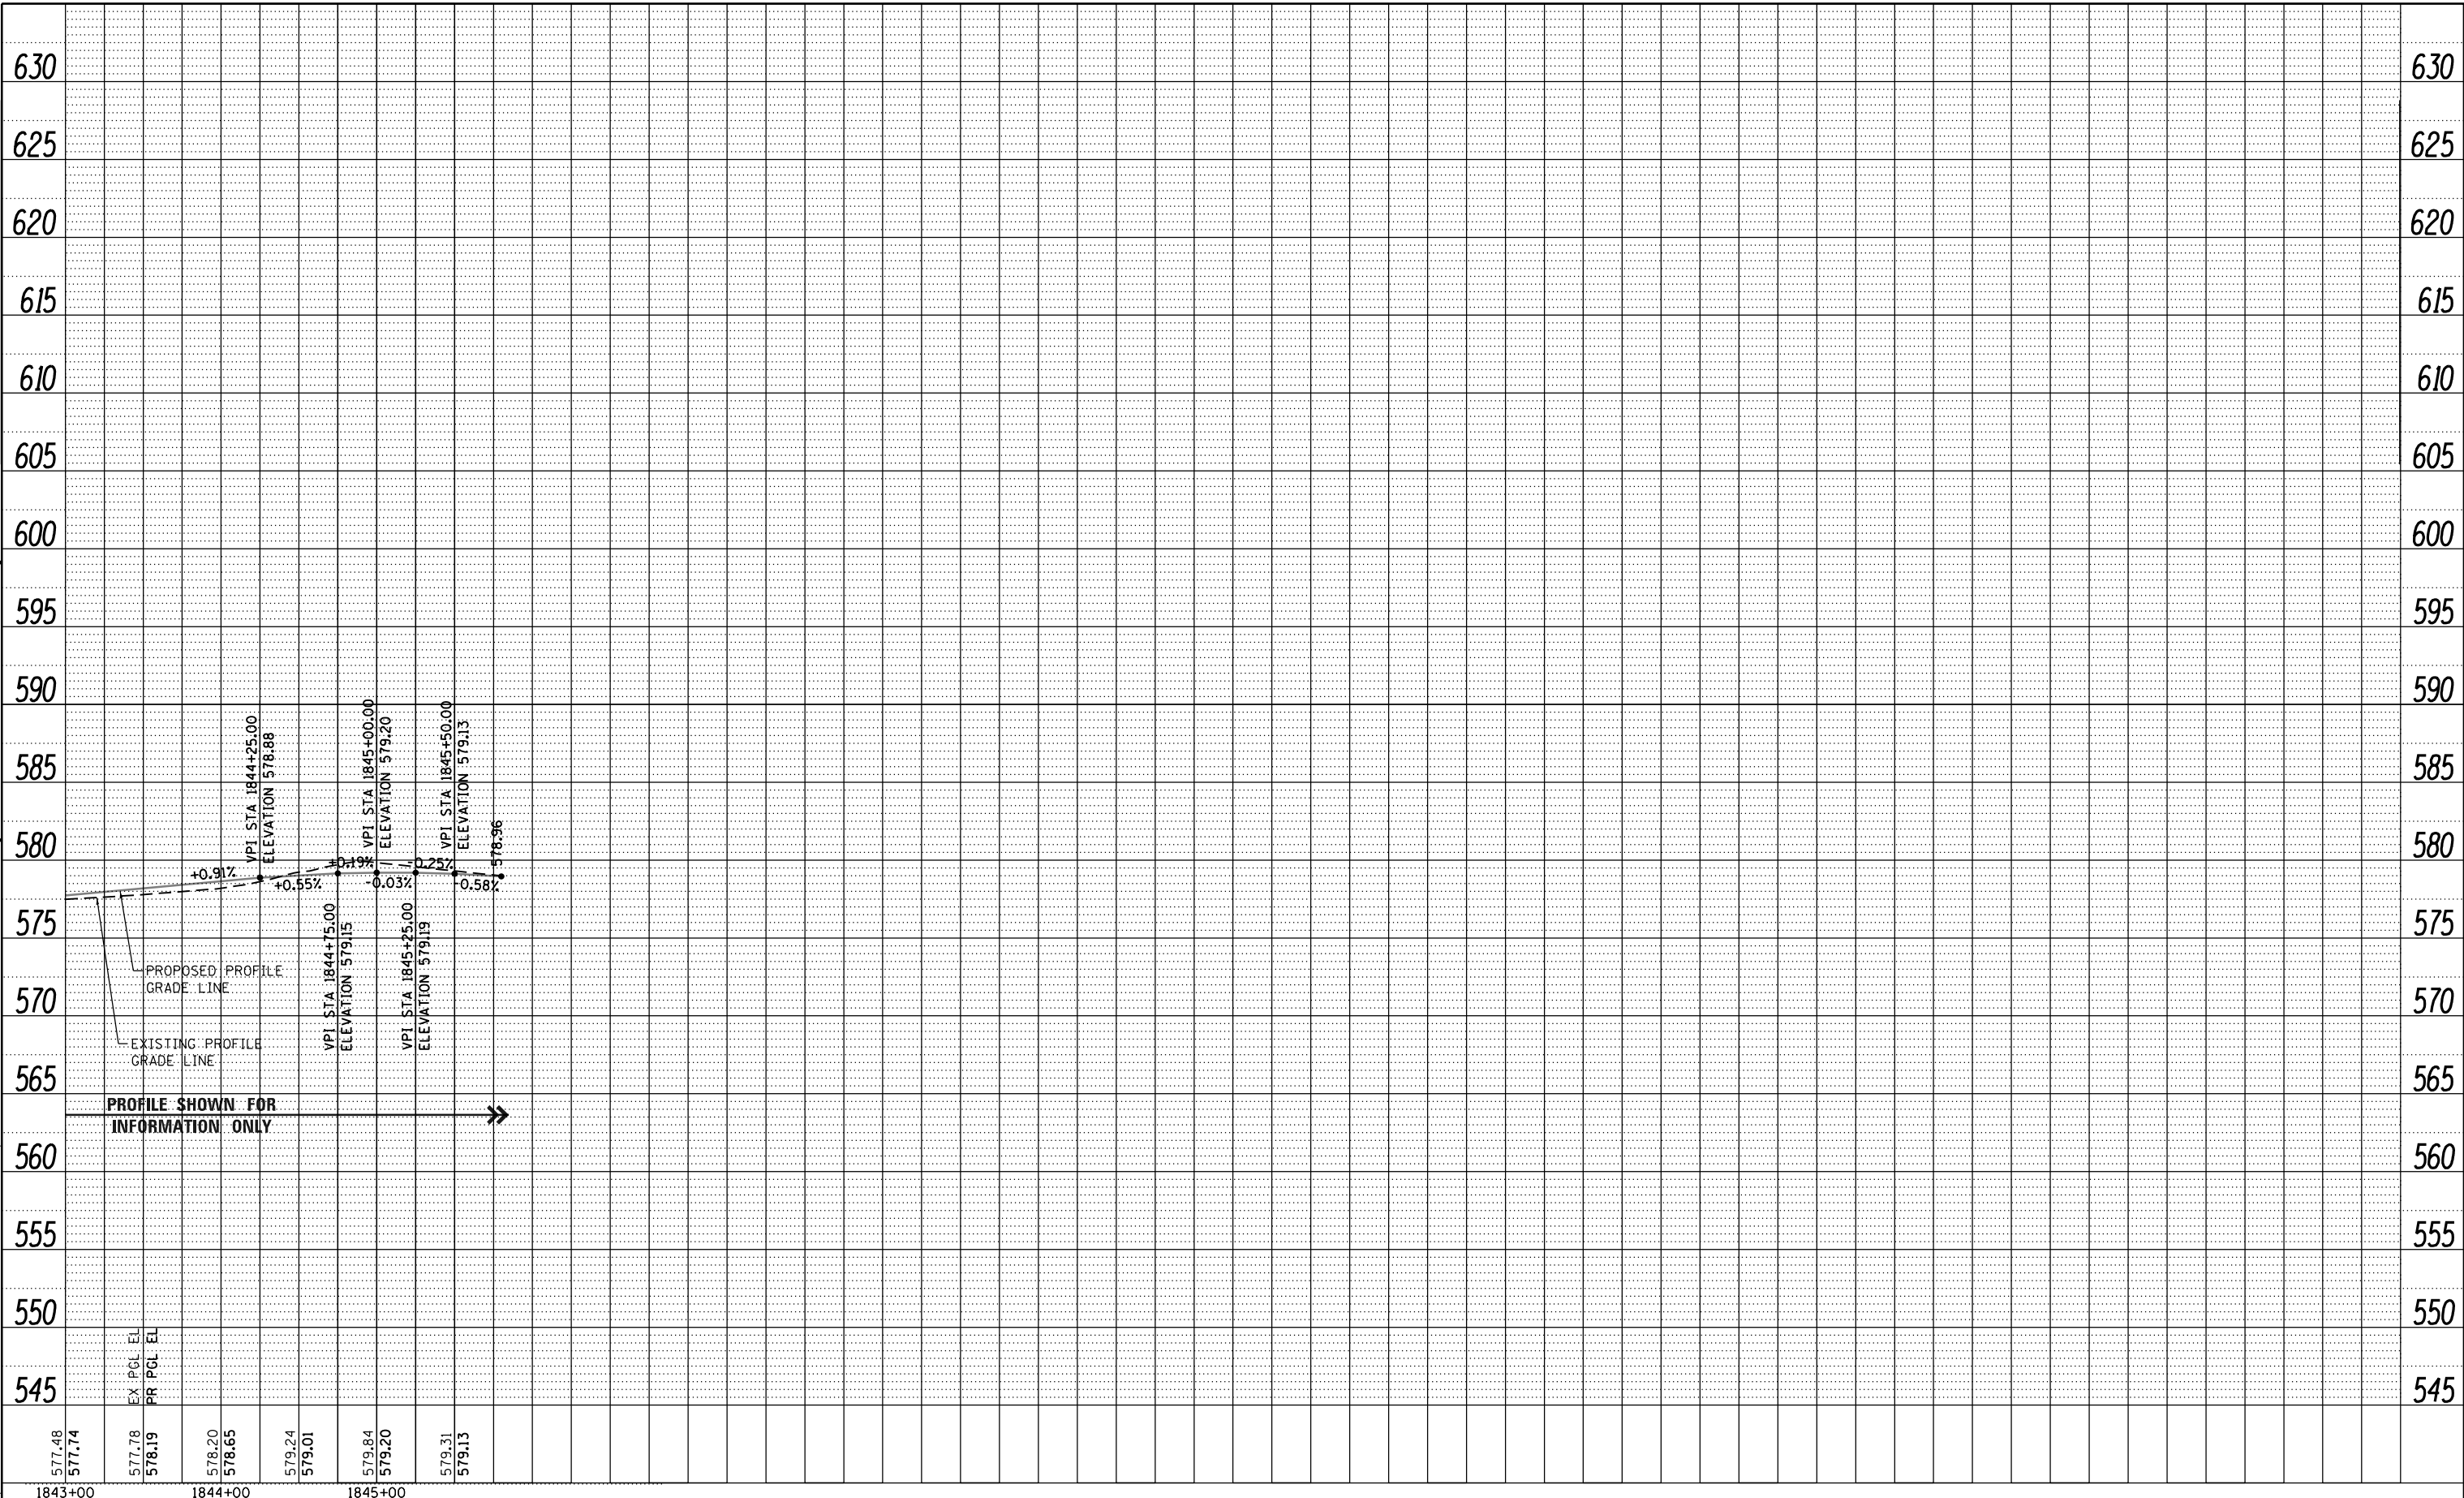

577.48	1843+00
577.74	
578.19	1844+00
578.20	
578.65	
579.24	
579.01	
579.84	1845+00
579.20	
579.31	
579.13	

RAMP NW



D160W28-SHT-PROFILE-04.dgn
USER NAME = pimsarno
PLOT SCALE = 100.0000' / in.
PLOT DATE = 4/27/2014

DESIGNED - KAM
DRAWN - NSA/OPS
CHECKED - KCF
DATE - 04/28/14

REVISED -
REVISED -
REVISED -
REVISED -

STATE OF ILLINOIS
DEPARTMENT OF TRANSPORTATION

ROADWAY PROFILE
RAMP NW

SCALE: 1"=50' SHEET 4 OF 4 SHEETS STA. 1843+00 TO STA. 1845+80

F.A.I. RTE.	SECTION	COUNTY	TOTAL SHEETS	SHEET NO.
90/94/290	2013-010R	COOK	747	69
CONTRACT NO. 60W28				
ILLINOIS FED. AID PROJECT				