


SCALE: 1"=20'

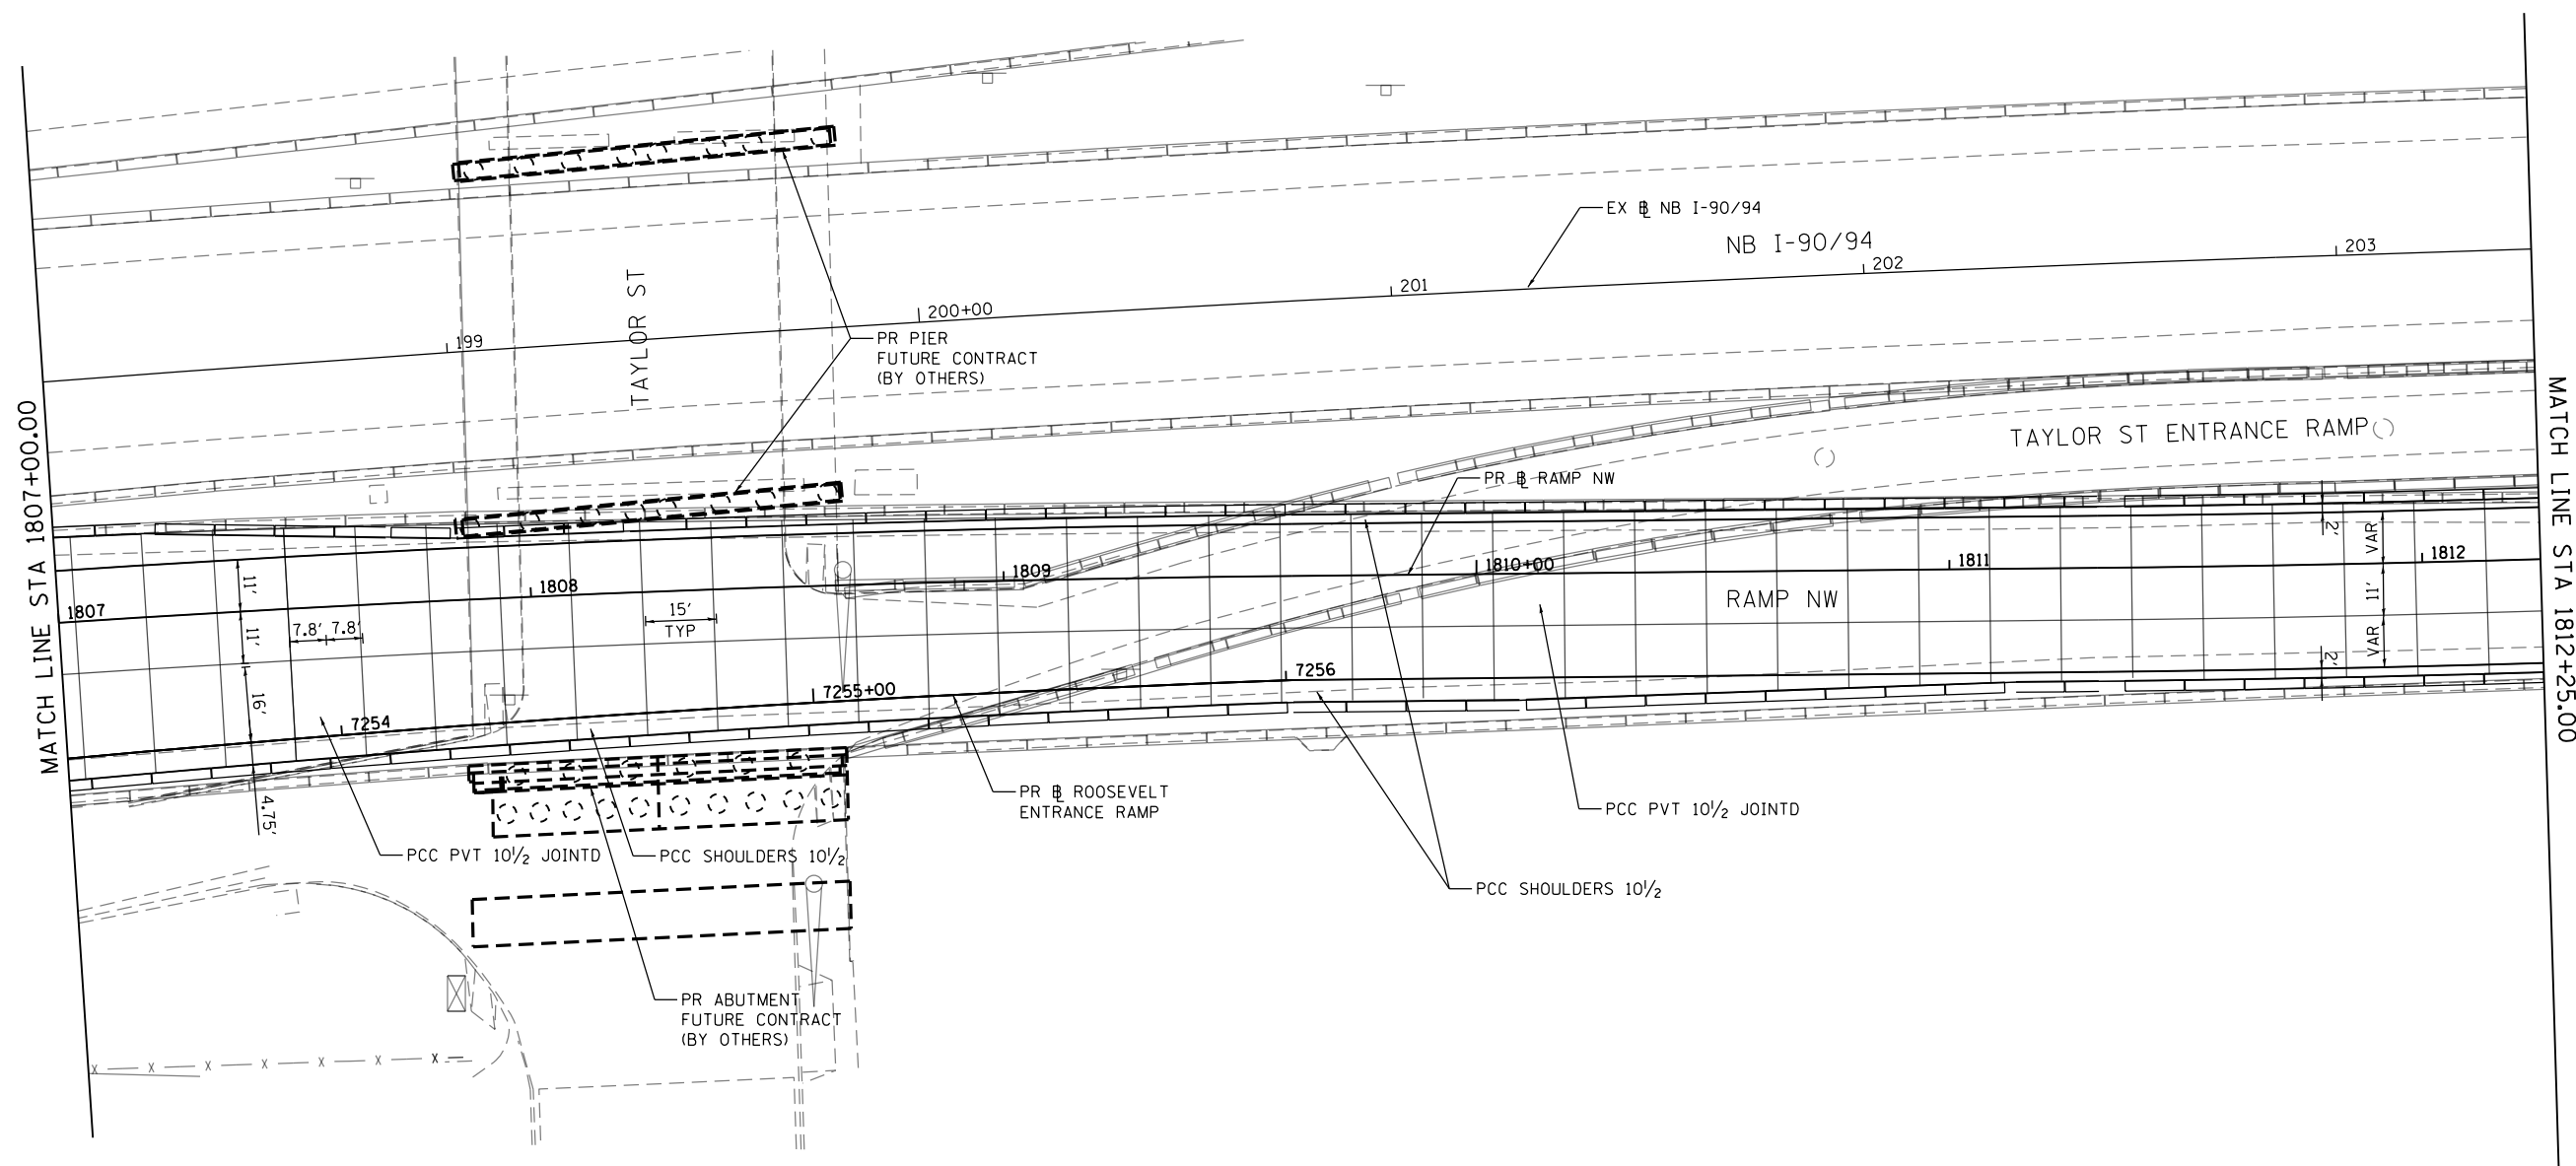

FILE PATH = p:\388035\pmt\escomon\local\AECOM\Documents\01\_Americas\Transportation\6269938\_Circle\Phase\_1\000\_CAD\005\_Roadway\Sheets\60W28\_Contract\0160W28-sht-Jointing Detail-02.dgn



D160W28-sht-Jointing Detail-02.dgn  
 USER NAME = pimsarno  
 PLOT SCALE = 40.0000' / in.  
 PLOT DATE = 4/27/2014

DESIGNED - NSA  
 DRAWN - NSA  
 CHECKED - OPS  
 DATE - 04/28/14

REVISED -  
 REVISED -  
 REVISED -  
 REVISED -

STATE OF ILLINOIS  
 DEPARTMENT OF TRANSPORTATION

JOINTING AND PCC PAVEMENT DETAIL PLAN

SCALE: 1"=20' SHEET 2 OF 5 SHEETS STA. TO STA.

F.A.I. RTE.	SECTION	COUNTY	TOTAL SHEETS	SHEET NO.
90/94/290	2013-010R	COOK	747	83
CONTRACT NO. 60W28			ILLINOIS FED. AID PROJECT	