
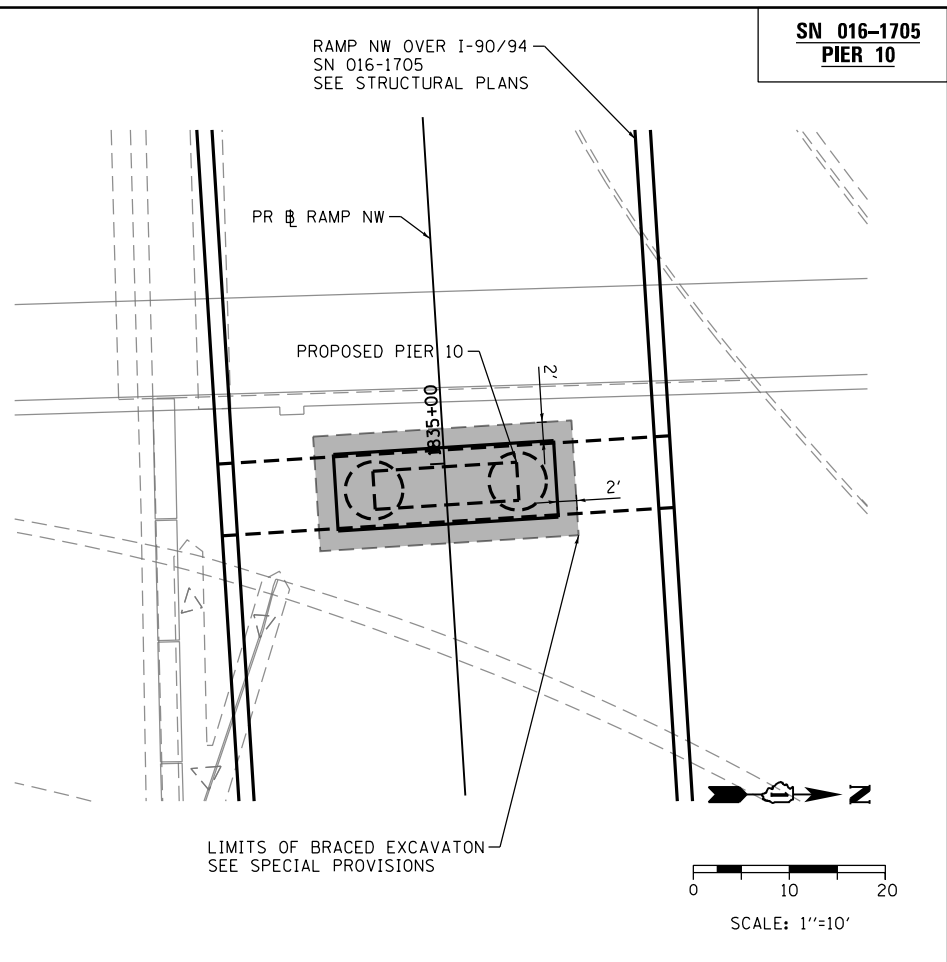


FILE PATH = p:\388035-p\m\escomon\local\p\AECD\000\Documents\01_Americas\Transportation\6269938_Circle\Phase_1\000_CAD\005_Roadway\Sheets\60W28_Contract\0160W28-sht-Braced-Ex-02.dgn

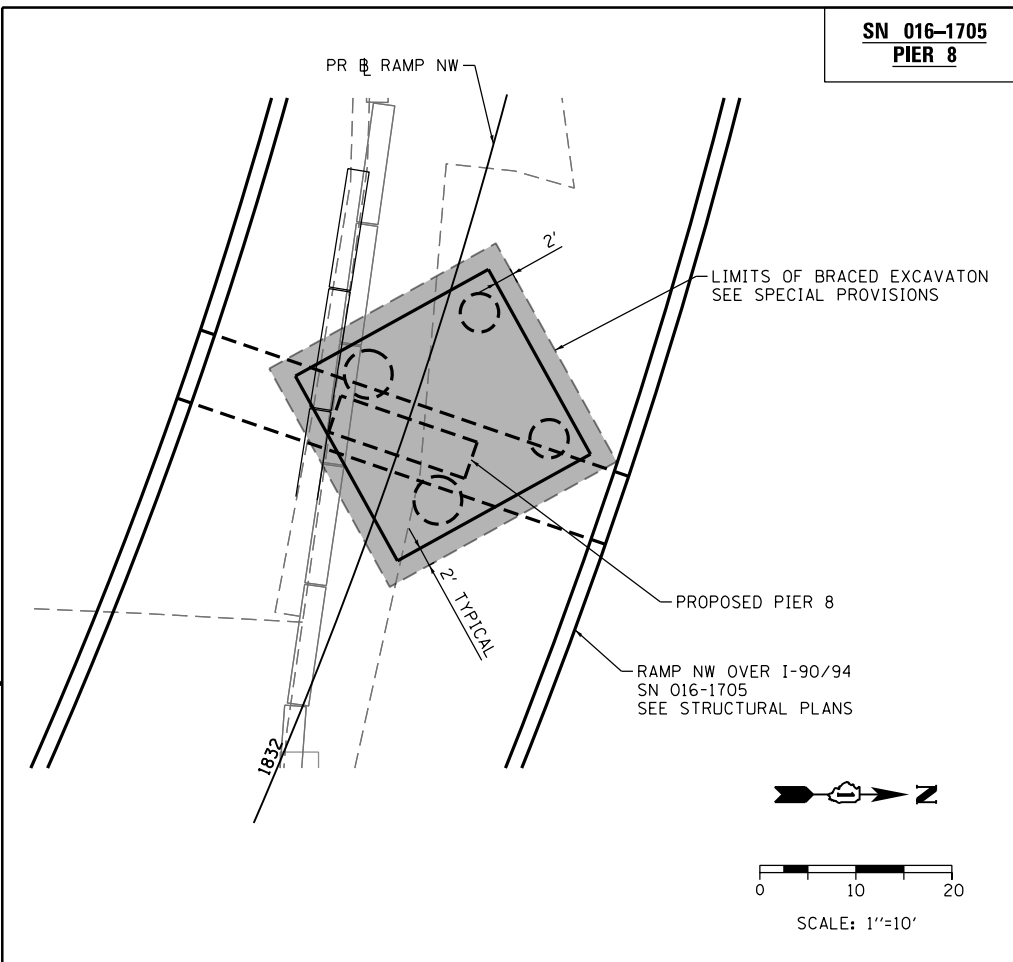

D160W28-sht-Braced-Ex-02.dgn	DESIGNED - ATB	REVISED -
USER NAME = pimsarno	DRAWN - OPS	REVISED -
PLOT SCALE = 20.0000' / in.	CHECKED - DBM	REVISED -
PLOT DATE = 4/26/2014	DATE - 04/28/14	REVISED -

**STATE OF ILLINOIS
DEPARTMENT OF TRANSPORTATION**

BRACED EXCAVATION LIMIT PLAN

SCALE: 1"=10' SHEET 2 OF 2 SHEETS STA. TO STA.

F.A.I. RTE.	SECTION	COUNTY	TOTAL SHEETS	SHEET NO.
90/94/290	2013-010R	COOK	747	85C
CONTRACT NO. 60W28				
ILLINOIS FED. AID PROJECT				