



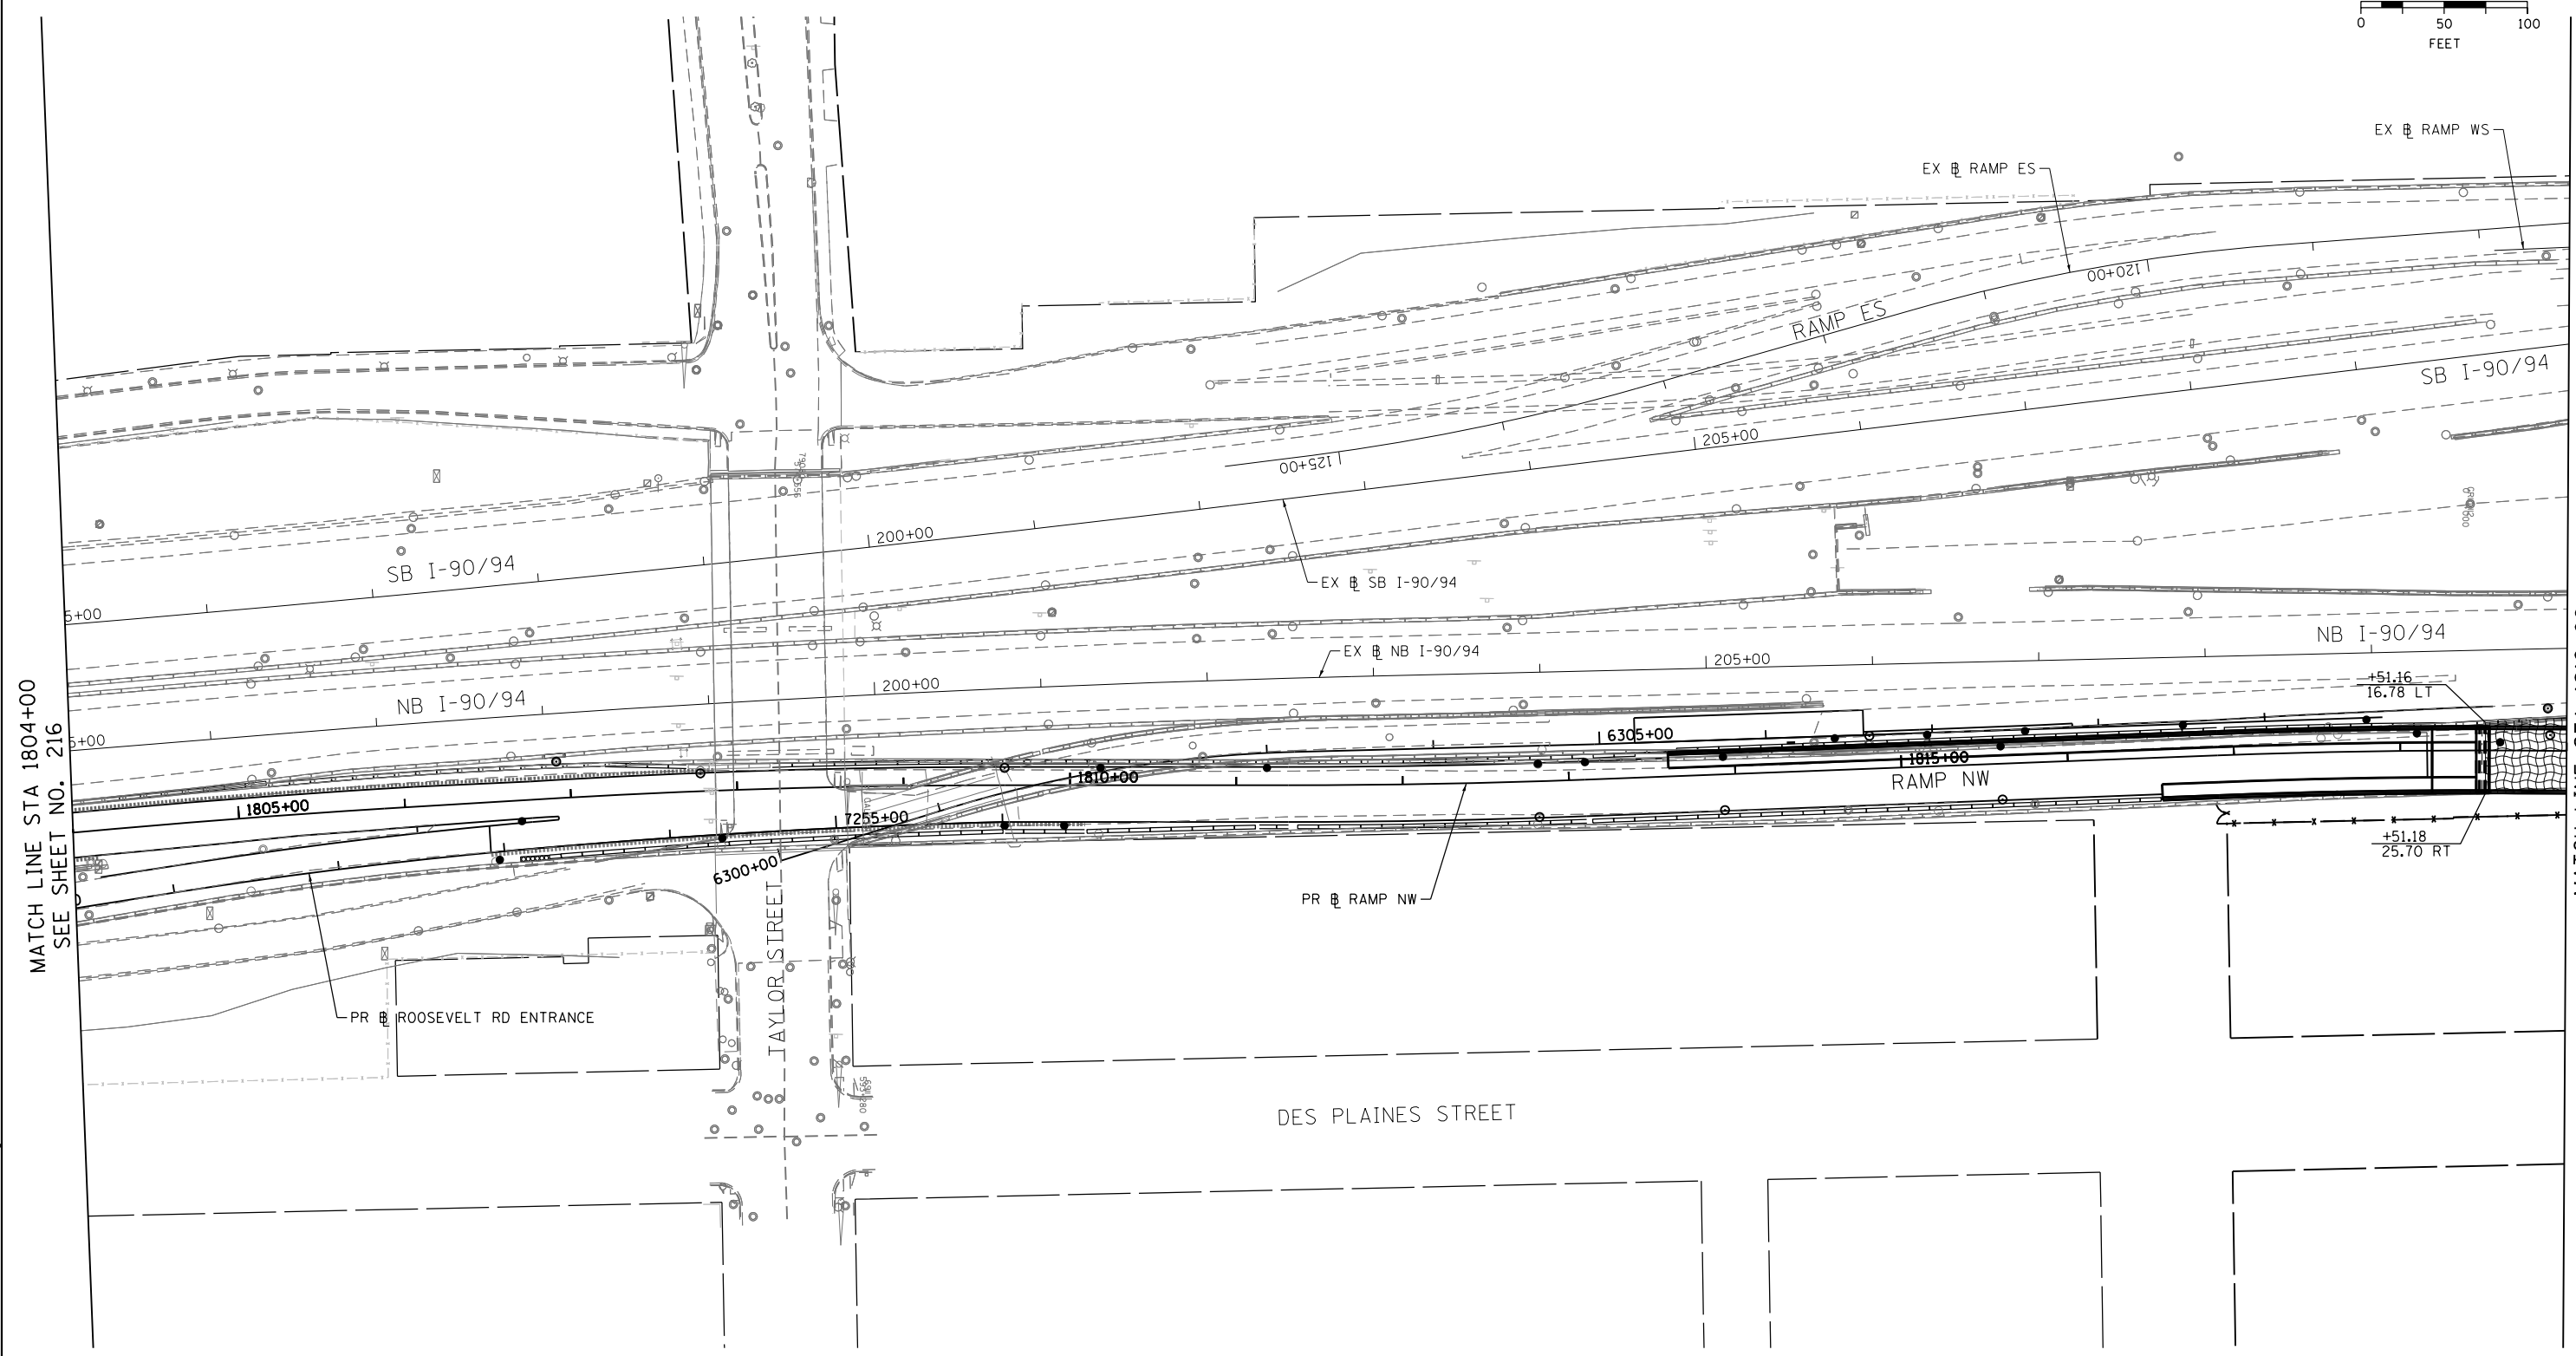

GRAPHIC SCALE

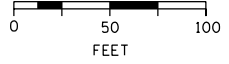

MATCH LINE STA 1804+00
SEE SHEET NO. 216

MATCH LINE STA 1819+00
SEE SHEET NO. 218

FILE PATH = C:\Users\schmanski\Desk_top\60W28\0160W28-sht-Eros-Perm-02.dgn



D160W28-sht-Eros-Perm-02.dgn
USER NAME = schmanski
PLOT SCALE = 100.0000' / 1" / 1" / 1"
PLOT DATE = 4/27/2014

DESIGNED - AFC
DRAWN - AFC
CHECKED - DBM
DATE - 04/28/14

REVISED -
REVISED -
REVISED -
REVISED -

STATE OF ILLINOIS
DEPARTMENT OF TRANSPORTATION

PERMANENT EROSION AND SEDIMENTATION CONTROL PLAN

SCALE: 1" = 50' SHEET 2 OF 4 SHEETS STA. 1804+00 TO STA. 1819+00

F.A.I. RTE.	SECTION	COUNTY	TOTAL SHEETS	SHEET NO.
90/94/290	2013-010R	COOK	747	217
CONTRACT NO. 60W28				
ILLINOIS FED. AID PROJECT				