


PLAN	SURVEYED	DATE
	PLOTTED	
	ALIGNED	
	CHECKED	
	NO.	
	CARD FILE NAME	

PROFILE	SURVEYED	DATE
	PLOTTED	
	GRADES CHECKED	
	STRUCTURE NOTATIONS OK'D	
	NO.	



**RAMP NW**

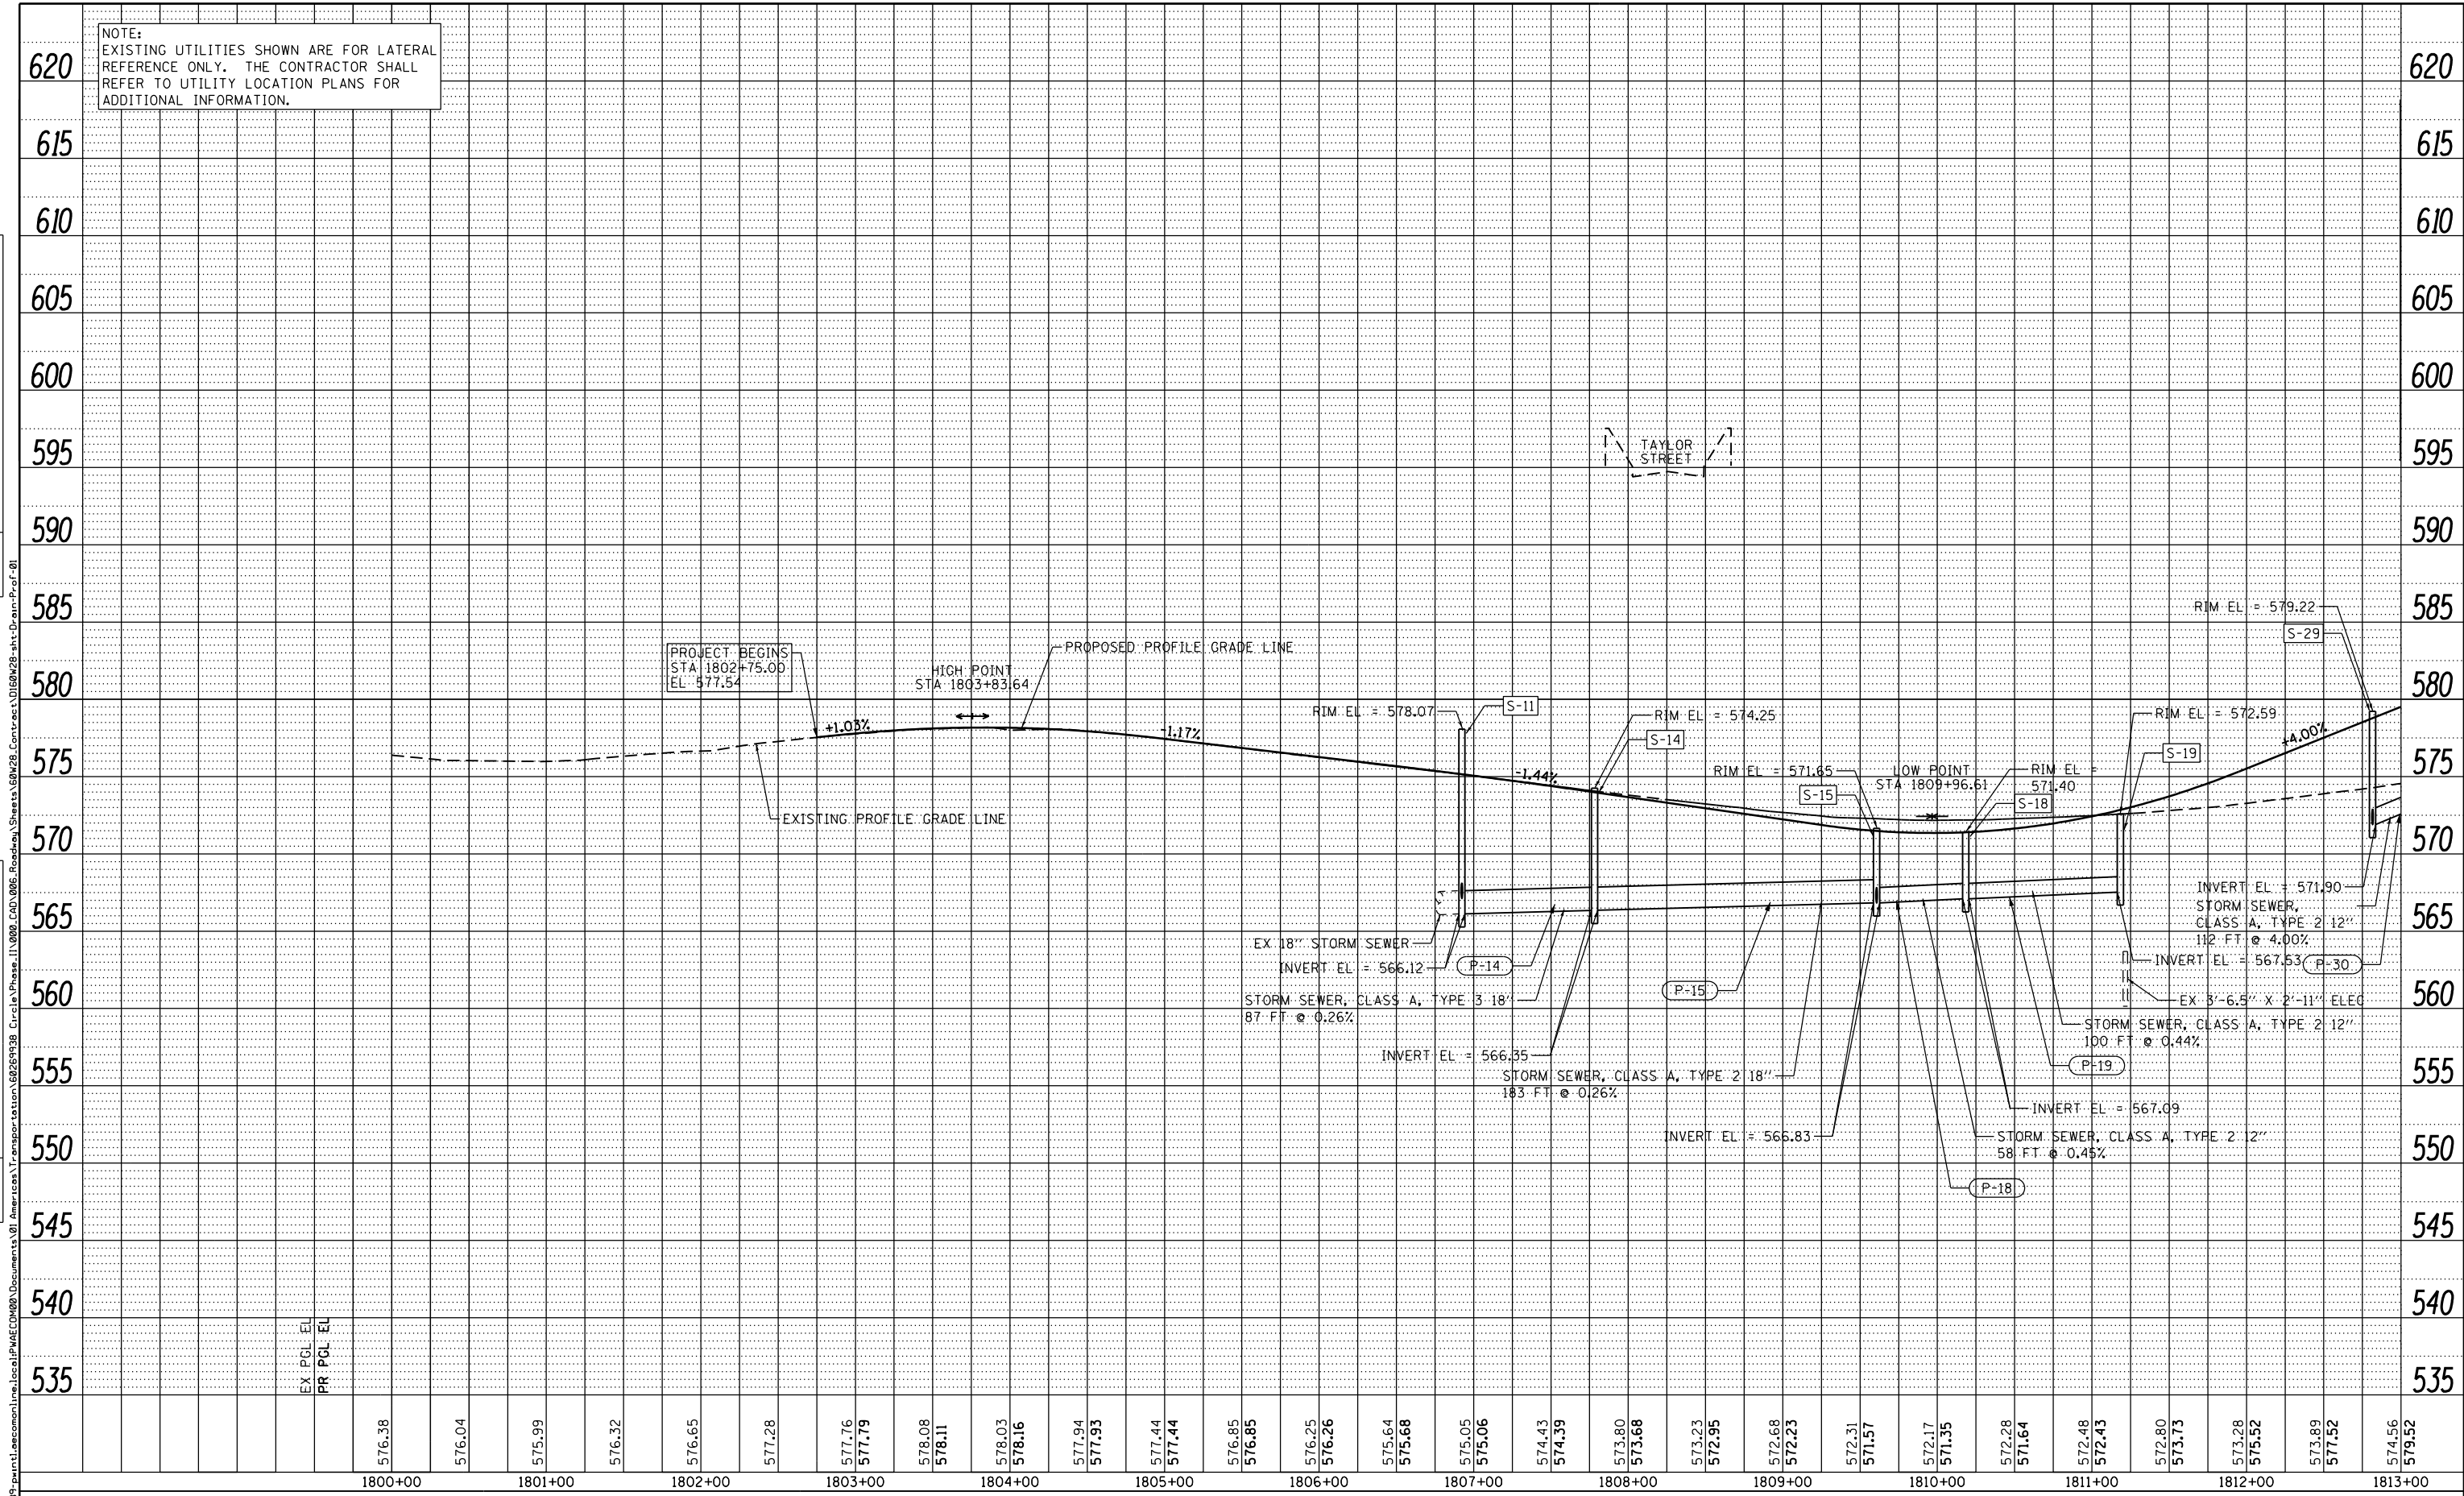

D160W28-sht-Drain-Prof-01  
 USER NAME = Cooper-M2  
 PLOT SCALE = 100.0000' / in.  
 PLOT DATE = 4/27/2014

DESIGNED -	DMS/ AFC	REVISED -	
DRAWN -	DMS/ AFC	REVISED -	
CHECKED -	EEY	REVISED -	
DATE -	4/28/2014	REVISED -	

**STATE OF ILLINOIS  
 DEPARTMENT OF TRANSPORTATION**

**DRAINAGE AND UTILITY PROFILE  
 RAMP NW**

SCALE: 1" = 50'    SHEET 1 OF 4 SHEETS    STA. 1802+75 TO STA. 1813+00

F.A.I. RTE.	SECTION	COUNTY	TOTAL SHEETS	SHEET NO.
90/94/290	2013-010R	COOK	747	226
CONTRACT NO. 60W28				
ILLINOIS FED. AID PROJECT				