


PLAN

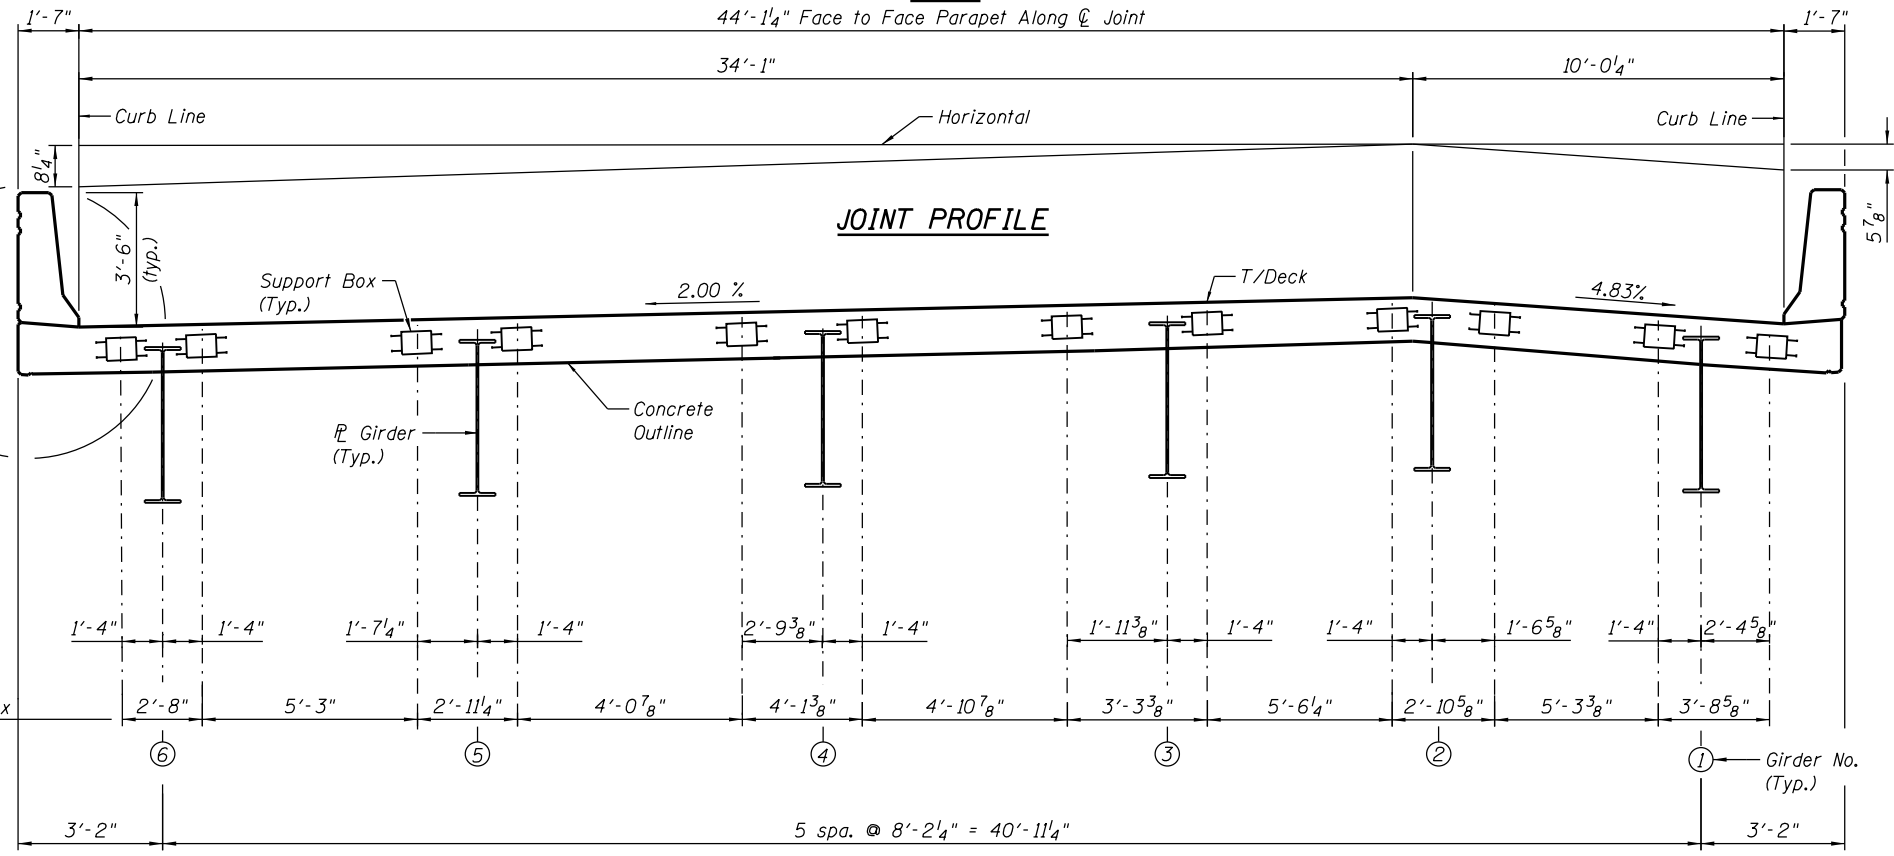

SECTION A-A
(Looking Upstation)

TABLE A

Location	Longitudinal Movement (Inch)	Size (Inch)
Pier 4	4.2	6

BILL OF MATERIAL

Item	Unit	Total
Modular Expansion Joint-Swivel, 6"	Foot	46

NOTES:

- For General Notes, see Sheet S-65.
- For Sections B-B and C-C, see Sheet S-71.
- The swivel modular expansion joint system shall be limited to pre-approved systems as indicated in special provision for Modular Expansion Joint. The joint shall provide the movement as shown in Table A.
- Modular Expansion Joint-Swivel to be built in future Contract for SN 016-1710 (NE Ramp) by Others. Do not pour Concrete Block Out in this region.
- Dimensions are measured along centerline of joint.
- Support box dimensions and spacing shown are conceptual only and subject to refinement by joint manufacturer.

Note:
All Concrete Anchor Studs required are not shown on plans for clarity.



USER NAME = floresg	DESIGNED - VJ	REVISED
	CHECKED - EJO	REVISED
PLOT SCALE = N.T.S.	DRAWN - MK	REVISED
PLOT DATE = 5/7/2014	CHECKED - ATB	REVISED

STATE OF ILLINOIS
DEPARTMENT OF TRANSPORTATION

MODULAR EXPANSION JOINT - PIER 4
STRUCTURE NO. 016-1705

SHEET NO. S-66 OF S-165 SHEETS

F.A.I. RTE. 90/94/290	SECTION 2013-010R	COUNTY COOK	TOTAL SHEETS 747	SHEET NO. 382
CONTRACT NO. 60W28			ILLINOIS FED. AID PROJECT	

0161705-60W28-5066-ExpJoint.dgn