



**DOUBLE SINGLE FACED BARRIER WALL  
ON BRIDGE DECK**

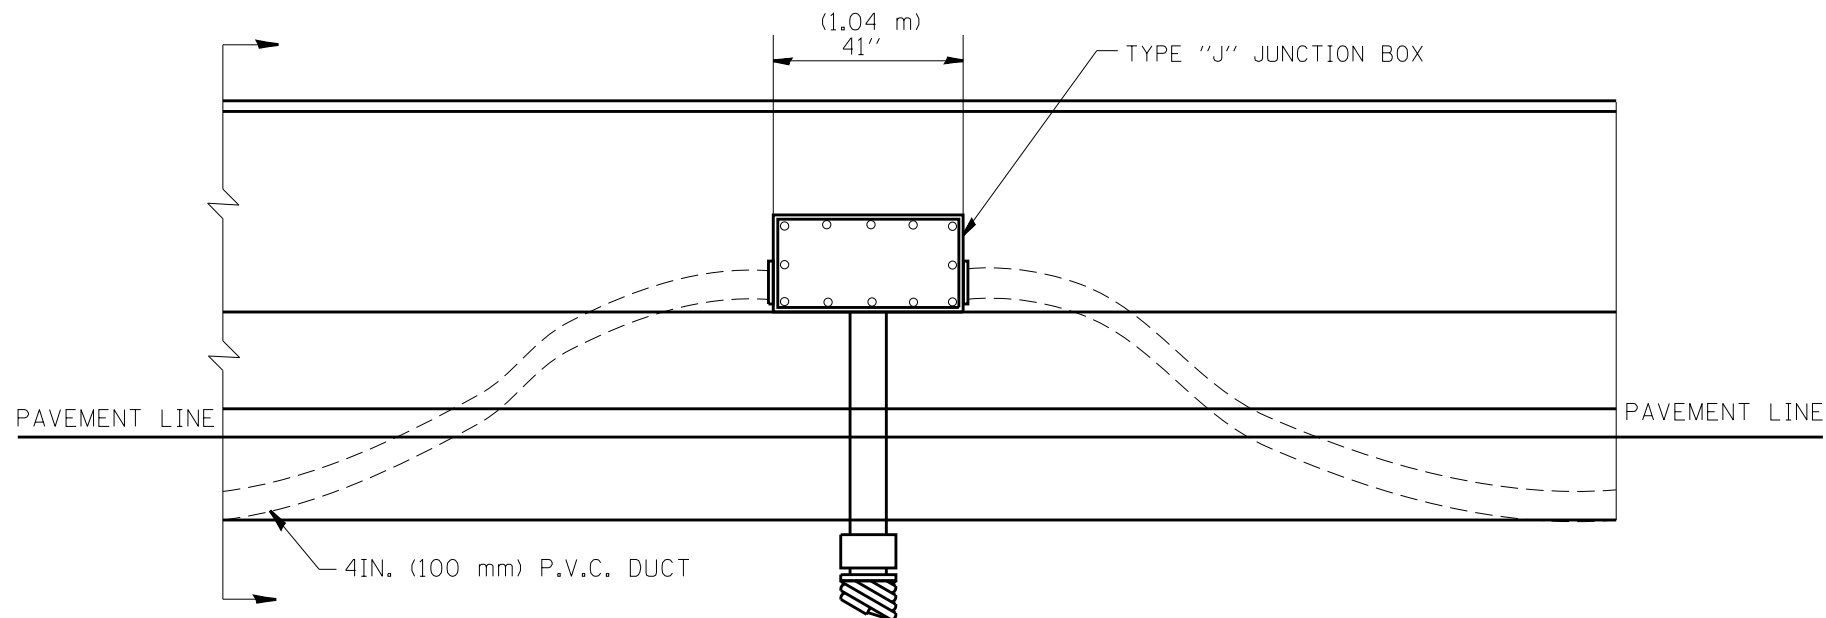

**ELEVATION  
BARRIER WALL DUCT DETAIL  
ON BRIDGE DECK**

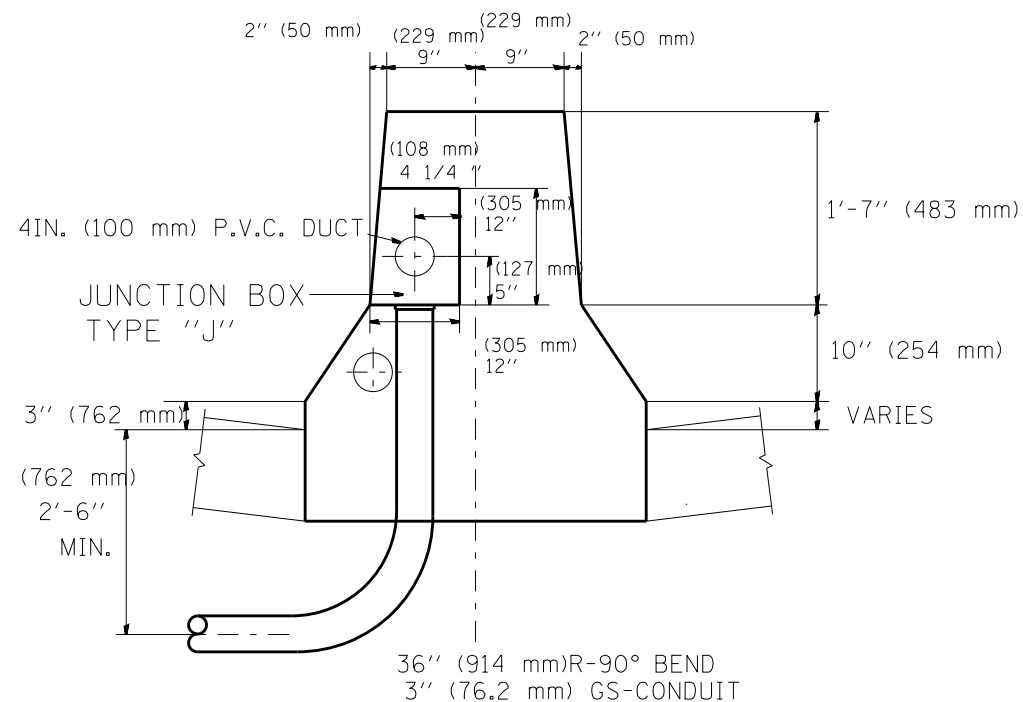

**DOUBLE FACED BARRIER WALL**

BARRIER WALL SHALL BE GAPPED A MINIMUM OF 15FT. (4.57 m) FOR PROPER PLACEMENT OF JUNCTION BOX TYPE "J"  
AND FOR A SMOOTH TRANSITION OF 4IN. (100 mm) PVC SURVEILLANCE DUCT(S) FROM BARRIER WALL FOOTER INTO JUNCTION BOX.

FILE NAME =	USER NAME = mezag	DESIGNED - R.L.	REVISED - 06/94	<b>STATE OF ILLINOIS DEPARTMENT OF TRANSPORTATION TRAFFIC SYSTEMS CENTER</b>	<b>TRAFFIC SURVEILLANCE BARRIER WALL DUCT DETAIL ON BRIDGE DECK</b>			F.A. RTÉ.	SECTION	COUNTY	TOTAL SHEETS	SHEET NO.	
et:\pw\work\p\idot\mezag\d0287541\TSCYP.dgn		DRAWN - G.M.	REVISED - 10/96		SCALE: NONE	SHEET NO.	OF SHEETS	STA.	TO STA.	FED. ROAD DIST. NO.	ILLINOIS FED. AID PROJECT	747	635
		CHECKED - R.L.	REVISED - 02/98										
		DATE - 06/22/94	REVISED -										