


DATE	
BY	
ORIGINAL SURVEY	
SURVEYED	
PLOTTED	
TEMPLATE	
AREAS	
CHECKED	
NO.	

DATE	
BY	
ORIGINAL SURVEY	
SURVEYED	
PLOTTED	
TEMPLATE	
AREAS	
CHECKED	
NO.	

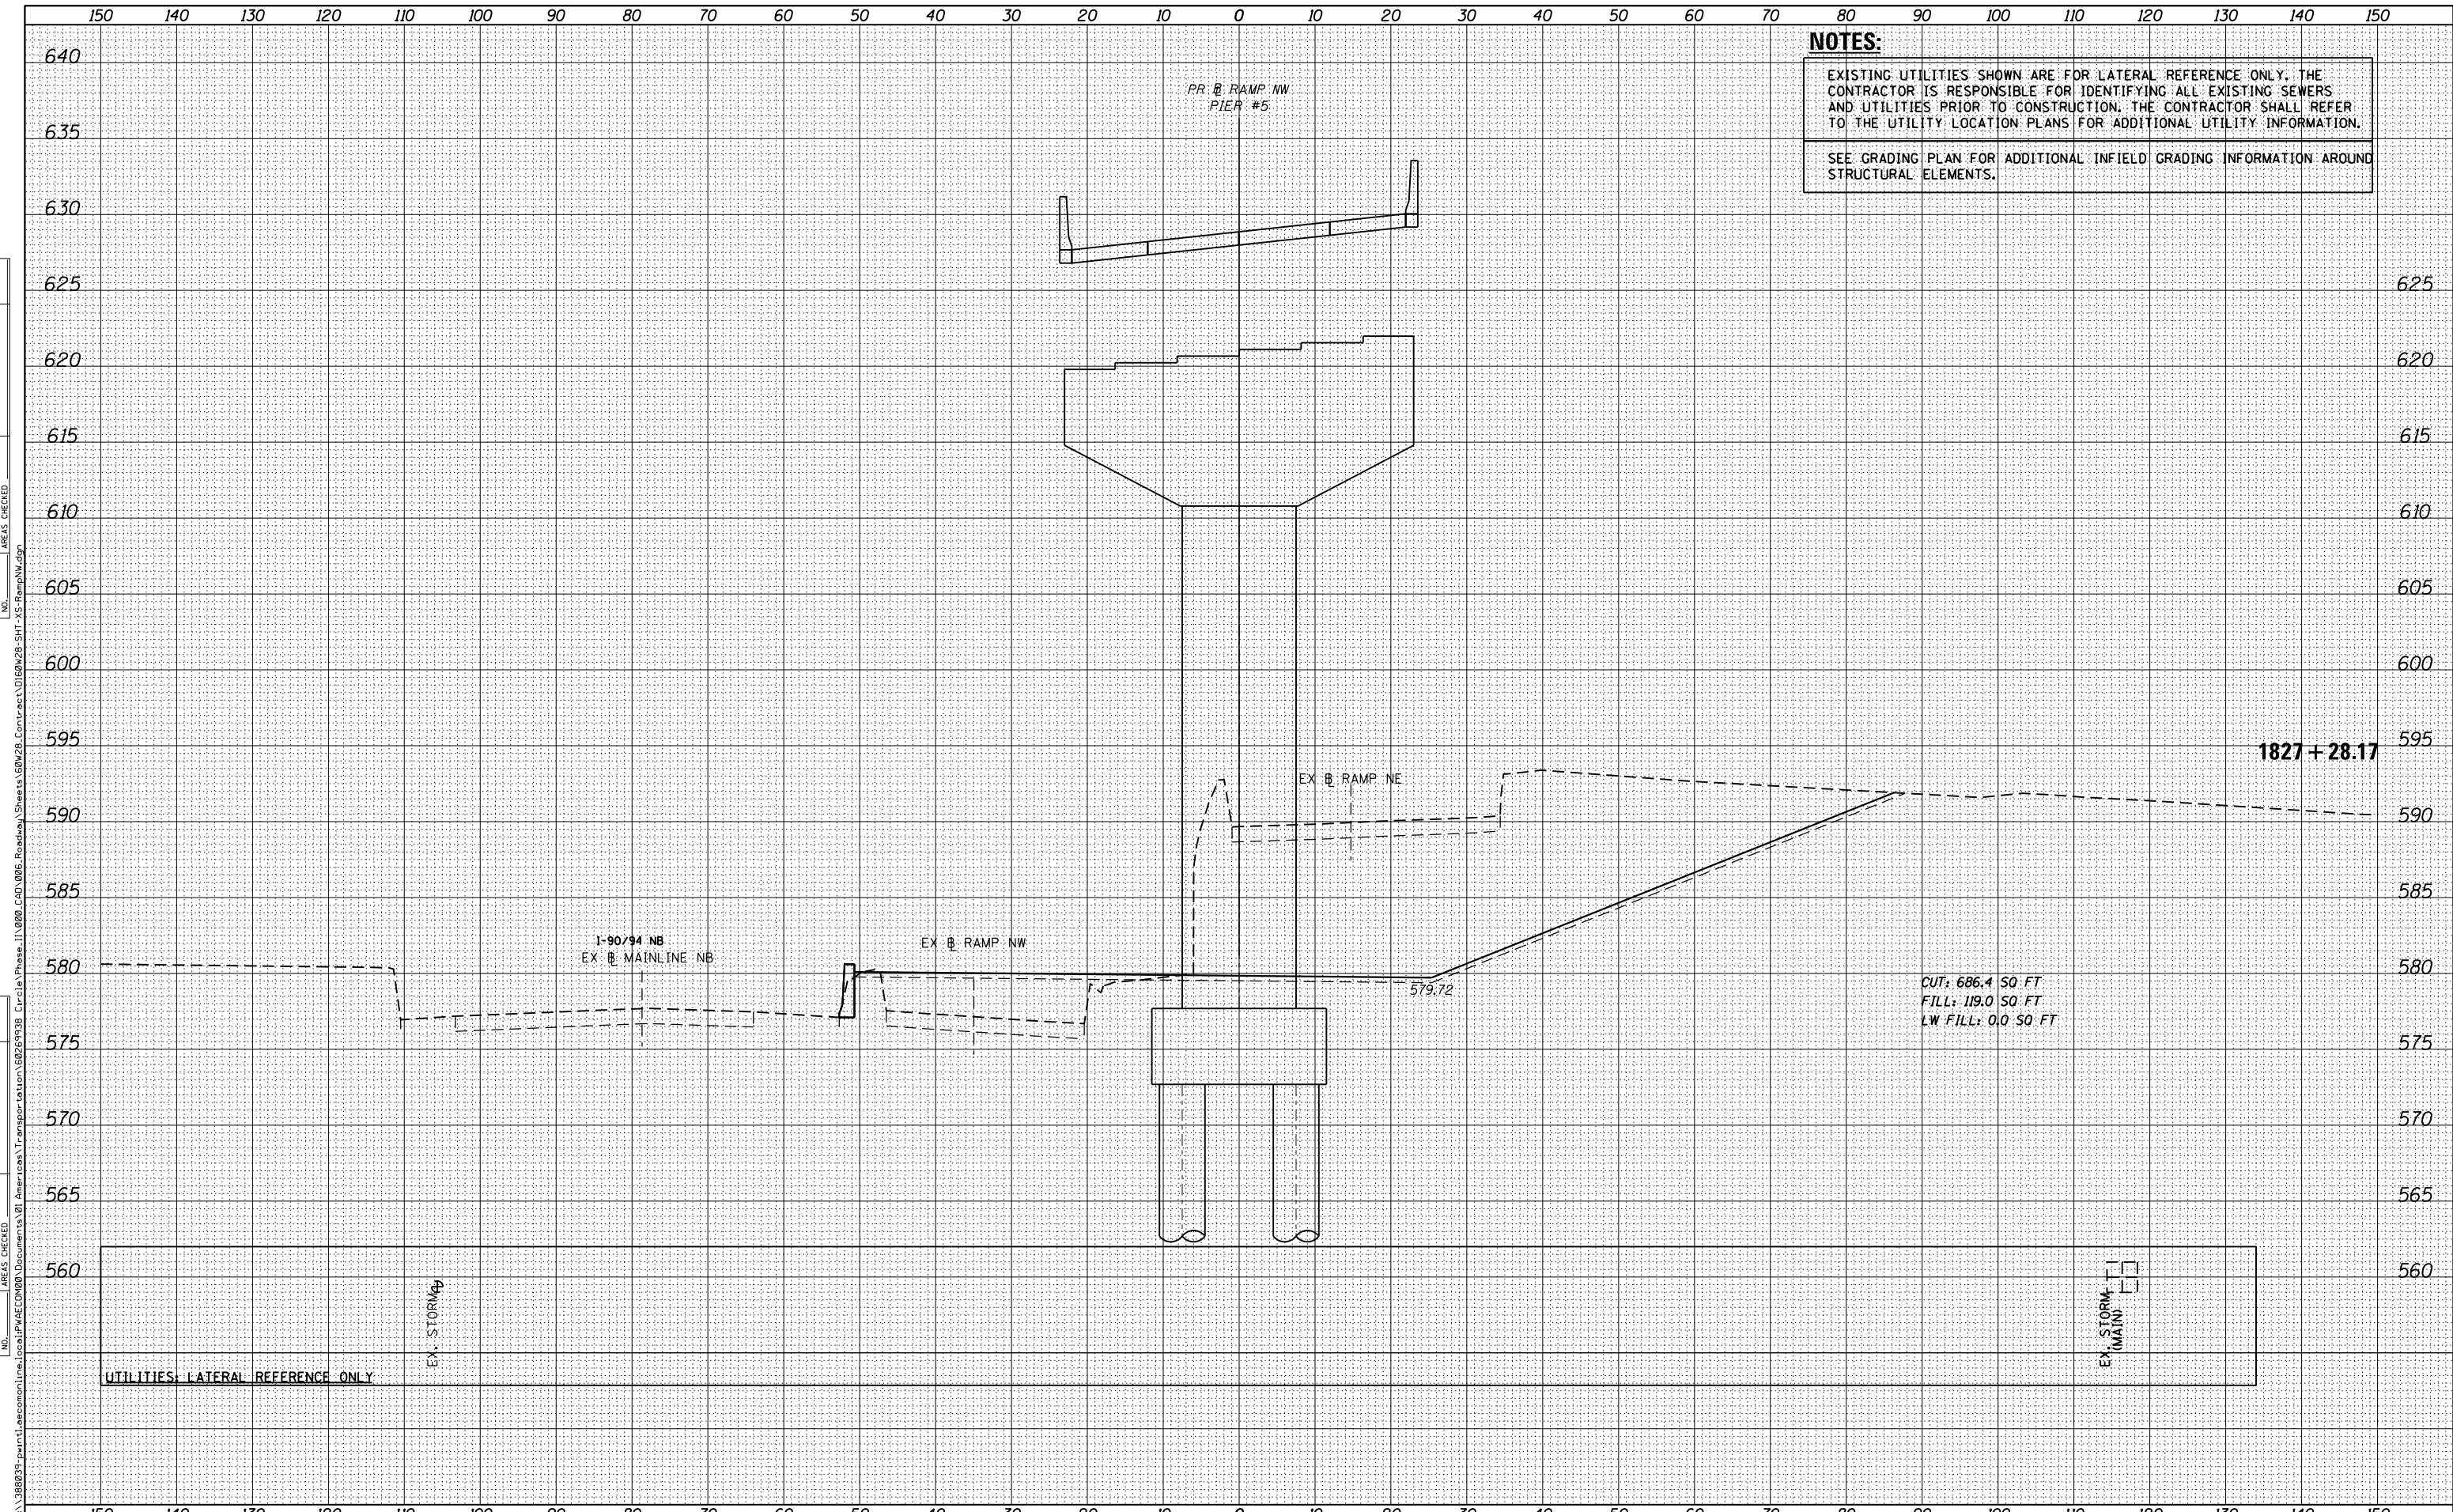

**AECOM**  
 303 EAST WACKER DRIVE, SUITE 1400  
 CHICAGO, IL 60601-5275  
 PHONE: (312) 373-7700 FAX: (312) 373-6800

D160W28-SHT-XS-RampNW.dgn	DESIGNED - <b>NWM / AJP</b>	REVISED -
USER NAME = maronik	DRAWN - <b>NWM / AJP</b>	REVISED -
PLOT SCALE = 10.0000' / in.	CHECKED - <b>K&amp;R</b>	REVISED -
PLOT DATE = 4/25/2014	DATE - <b>04/28/14</b>	REVISED -

**STATE OF ILLINOIS  
 DEPARTMENT OF TRANSPORTATION**

<b>CROSS SECTIONS RAMP NW</b>			
SCALE: 1:5V,1:10H	SHEET 28	OF 51 SHEETS	STA. 1827+28.17 TO STA. 1827+28.17

F.A.I. RTE.	SECTION	COUNTY	TOTAL SHEETS	SHEET NO.
90/94/290	2013-010R	COOK	747	673
CONTRACT NO. 60W28				ILLINOIS FED. AID PROJECT

FILE PATH = p:\388039\pmt\ascmonline\local\PM\AECOM\Documents\01\_Americas\Transportation\60269938\_Circle Phase 1\000\_CAD\006\_Roadway\Sheets\60W28\_Contract\0160W28-SHT-XS-RampNW.dgn