

150 140 130 120 110 100 90 80 70 60 50 40 30 20 10 0 10 20 30 40 50 60 70 80 90 100 110 120 130 140 150


NOTES:

EXISTING UTILITIES SHOWN ARE FOR LATERAL REFERENCE ONLY. THE CONTRACTOR IS RESPONSIBLE FOR IDENTIFYING ALL EXISTING SEWERS AND UTILITIES PRIOR TO CONSTRUCTION. THE CONTRACTOR SHALL REFER TO THE UTILITY LOCATION PLANS FOR ADDITIONAL UTILITY INFORMATION.

SEE RETAINING WALL PLANS FOR LIMITS OF STRUCTURE EXCAVATION AND LIGHTWEIGHT CELLULAR CONCRETE FILL. LIGHTWEIGHT CELLULAR CONCRETE FILL SHOWN ON CROSS SECTIONS IS FOR INFORMATION ONLY.

BY		DATE
FINAL SURVEY	SURVEYED PLOTTED	
NOTE BOOK	TEMPLATE AREAS CHECKED	
NO.		

BY		DATE
ORIGINAL SURVEY	SURVEYED PLOTTED	
NOTE BOOK	TEMPLATE AREAS CHECKED	
NO.		

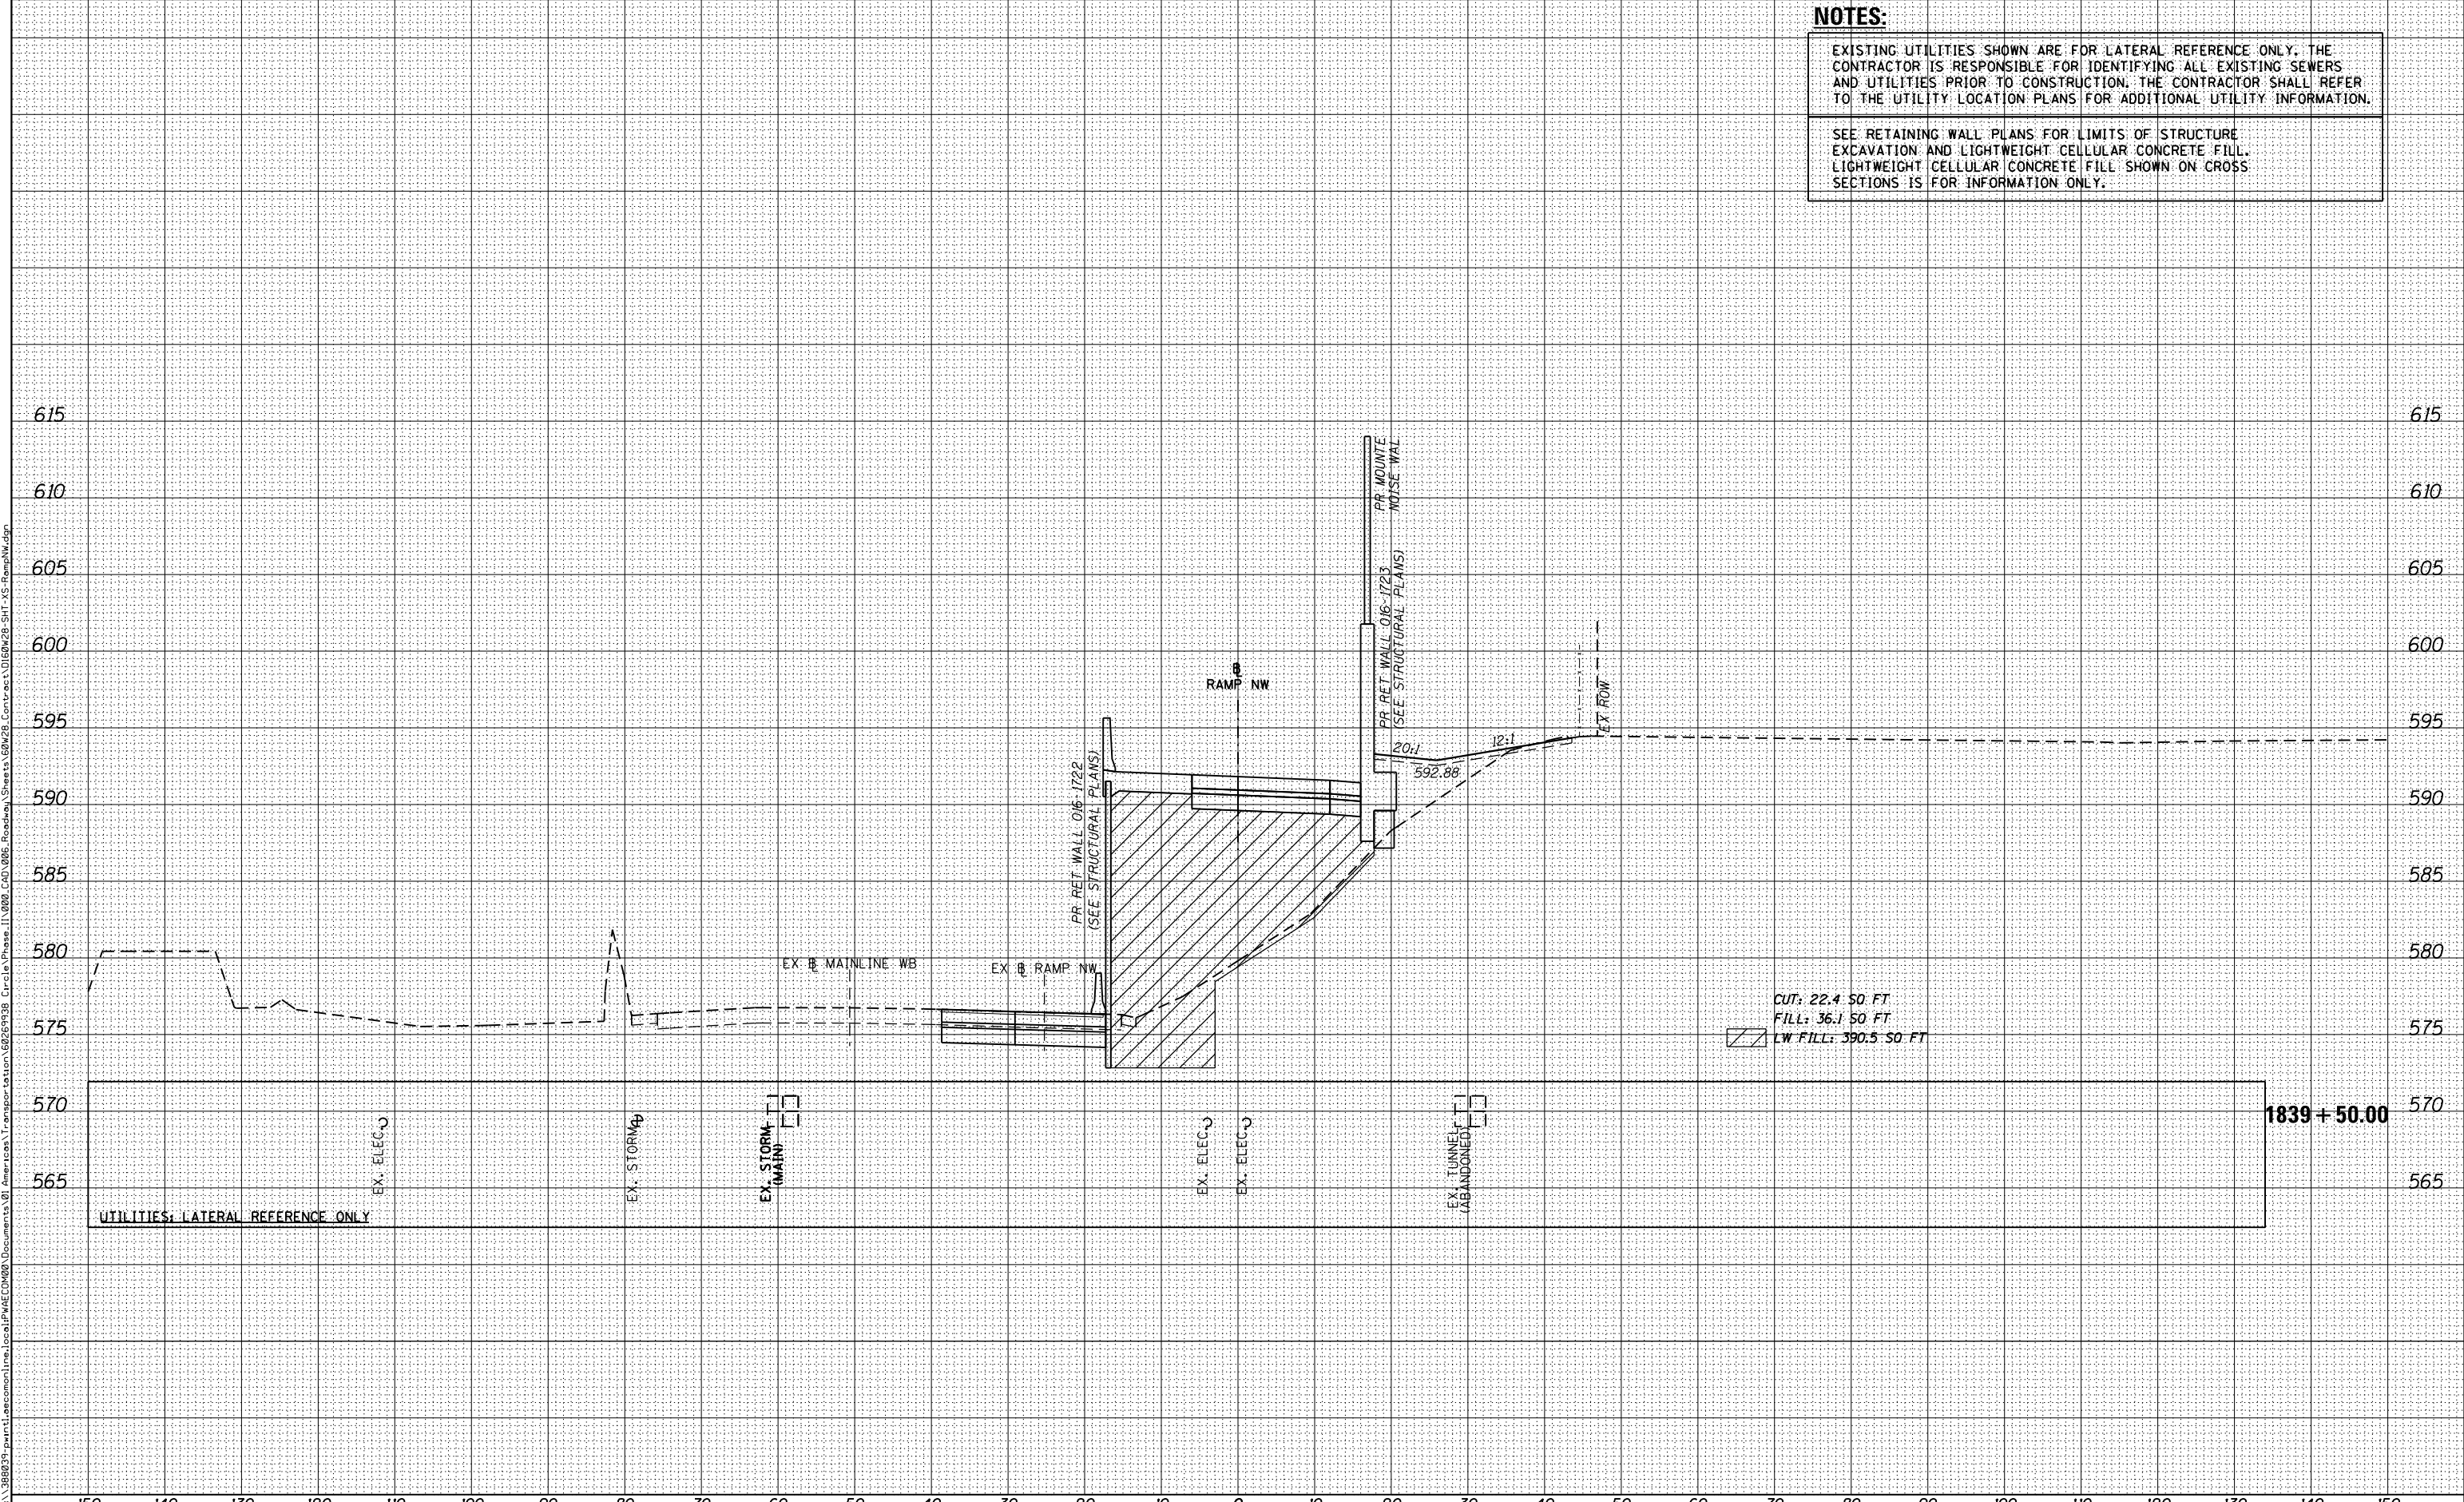

D160W28-SHT-XS-RampNW.dgn
USER NAME = maronik
PLOT SCALE = 10.0000' / 1"
PLOT DATE = 4/25/2014

DESIGNED -	NMM / AJP	REVISED -
DRAWN -	NMM / AJP	REVISED -
CHECKED -	K&R	REVISED -
DATE -	04/28/14	REVISED -

**STATE OF ILLINOIS
DEPARTMENT OF TRANSPORTATION**

**CROSS SECTIONS
RAMP NW**

SCALE: 1:5V,1:10H SHEET 44 OF 51 SHEETS STA. 1839+50.00 TO STA. 1839+50.00

F.A.I. RTE.	SECTION	COUNTY	TOTAL SHEETS	SHEET NO.
90/94/290	2013-010R	COOK	747	689

CONTRACT NO. 60W28
ILLINOIS FED. AID PROJECT