


F.A.P. RTE.	SECTION	COUNTY	TOTAL SHEETS	SHEET NO.
866	4N-1	LAKE	165	14
STA.	TO STA.			
FED. ROAD DIST. NO.	ILLINOIS	FED. AID PROJECT		

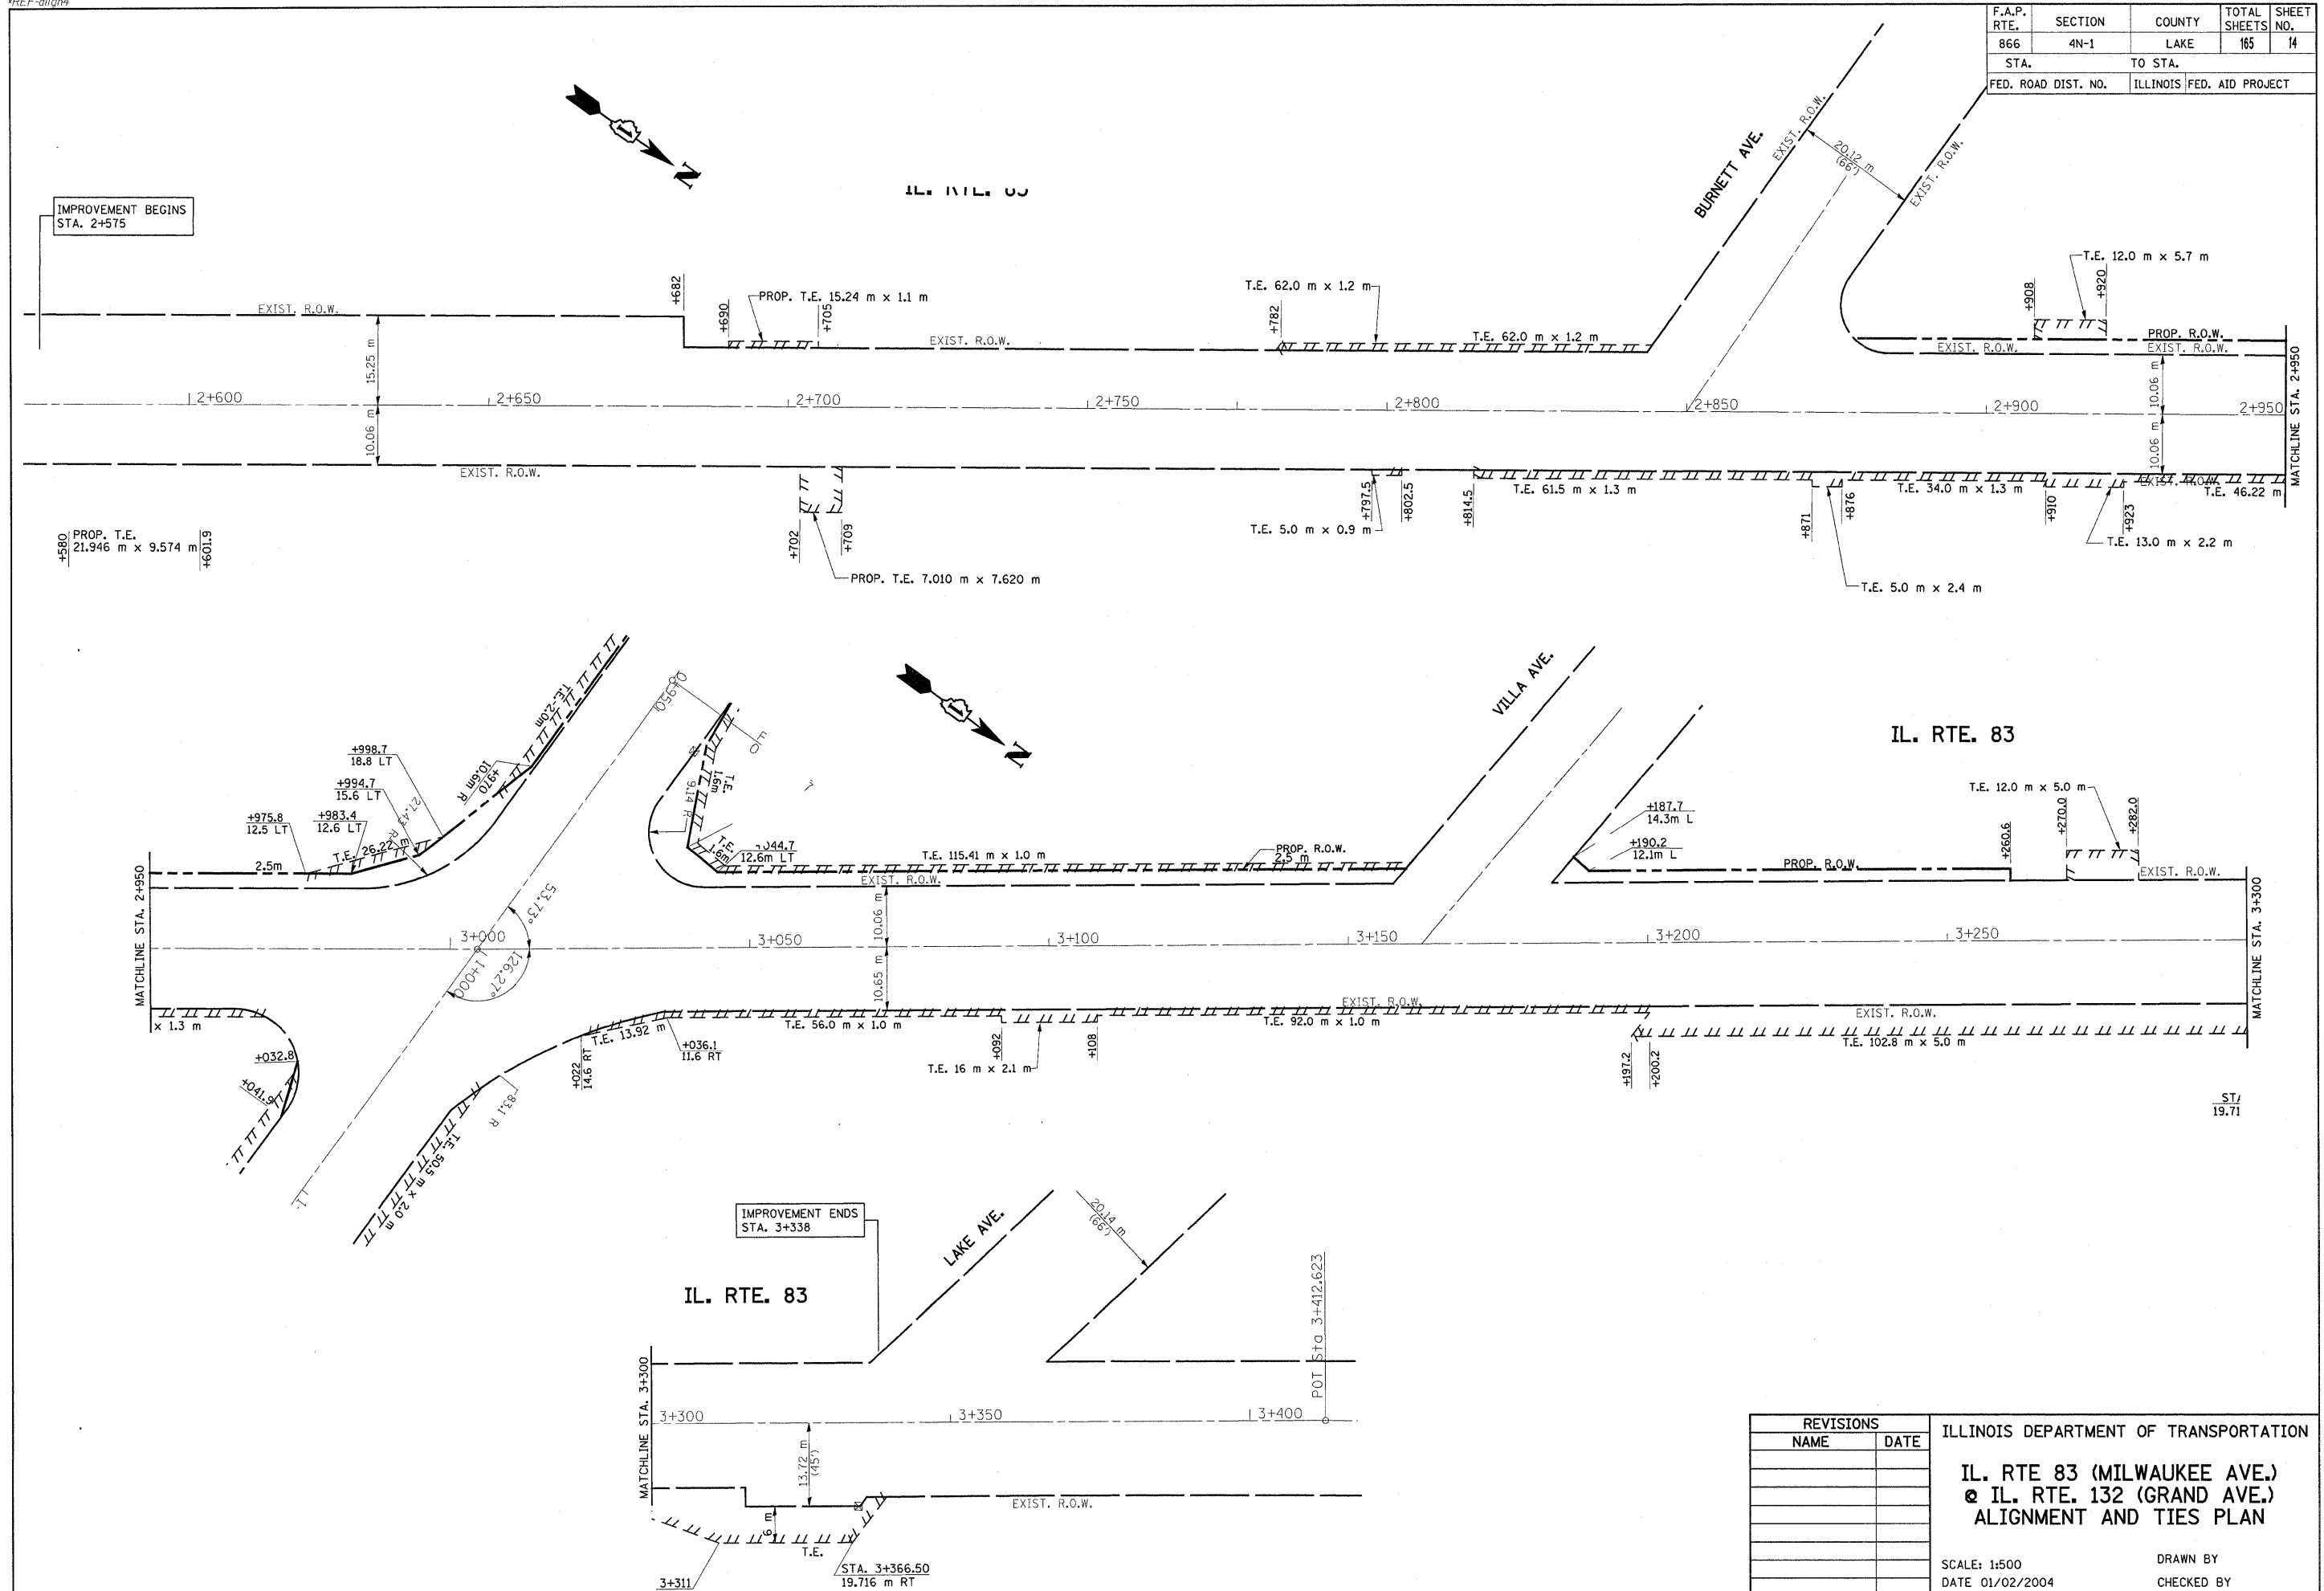

IMPROVEMENT BEGINS
STA. 2+575

+580 PROP. T.E.
21.946 m x 9.574 m
+601.9

IMPROVEMENT ENDS
STA. 3+338

REVISIONS	
NAME	DATE

ILLINOIS DEPARTMENT OF TRANSPORTATION
**IL. RTE 83 (MILWAUKEE AVE.)
@ IL. RTE. 132 (GRAND AVE.)
ALIGNMENT AND TIES PLAN**

SCALE: 1:500
DATE 01/02/2004

DRAWN BY
CHECKED BY