


F.A.P. RTE.	SECTION	COUNTY	TOTAL SHEETS	SHEET NO.
866	4N-1	LAKE	165	15
STA.		TO STA.		
FED. ROAD DIST. NO.	ILLINOIS	FED. AID PROJECT		

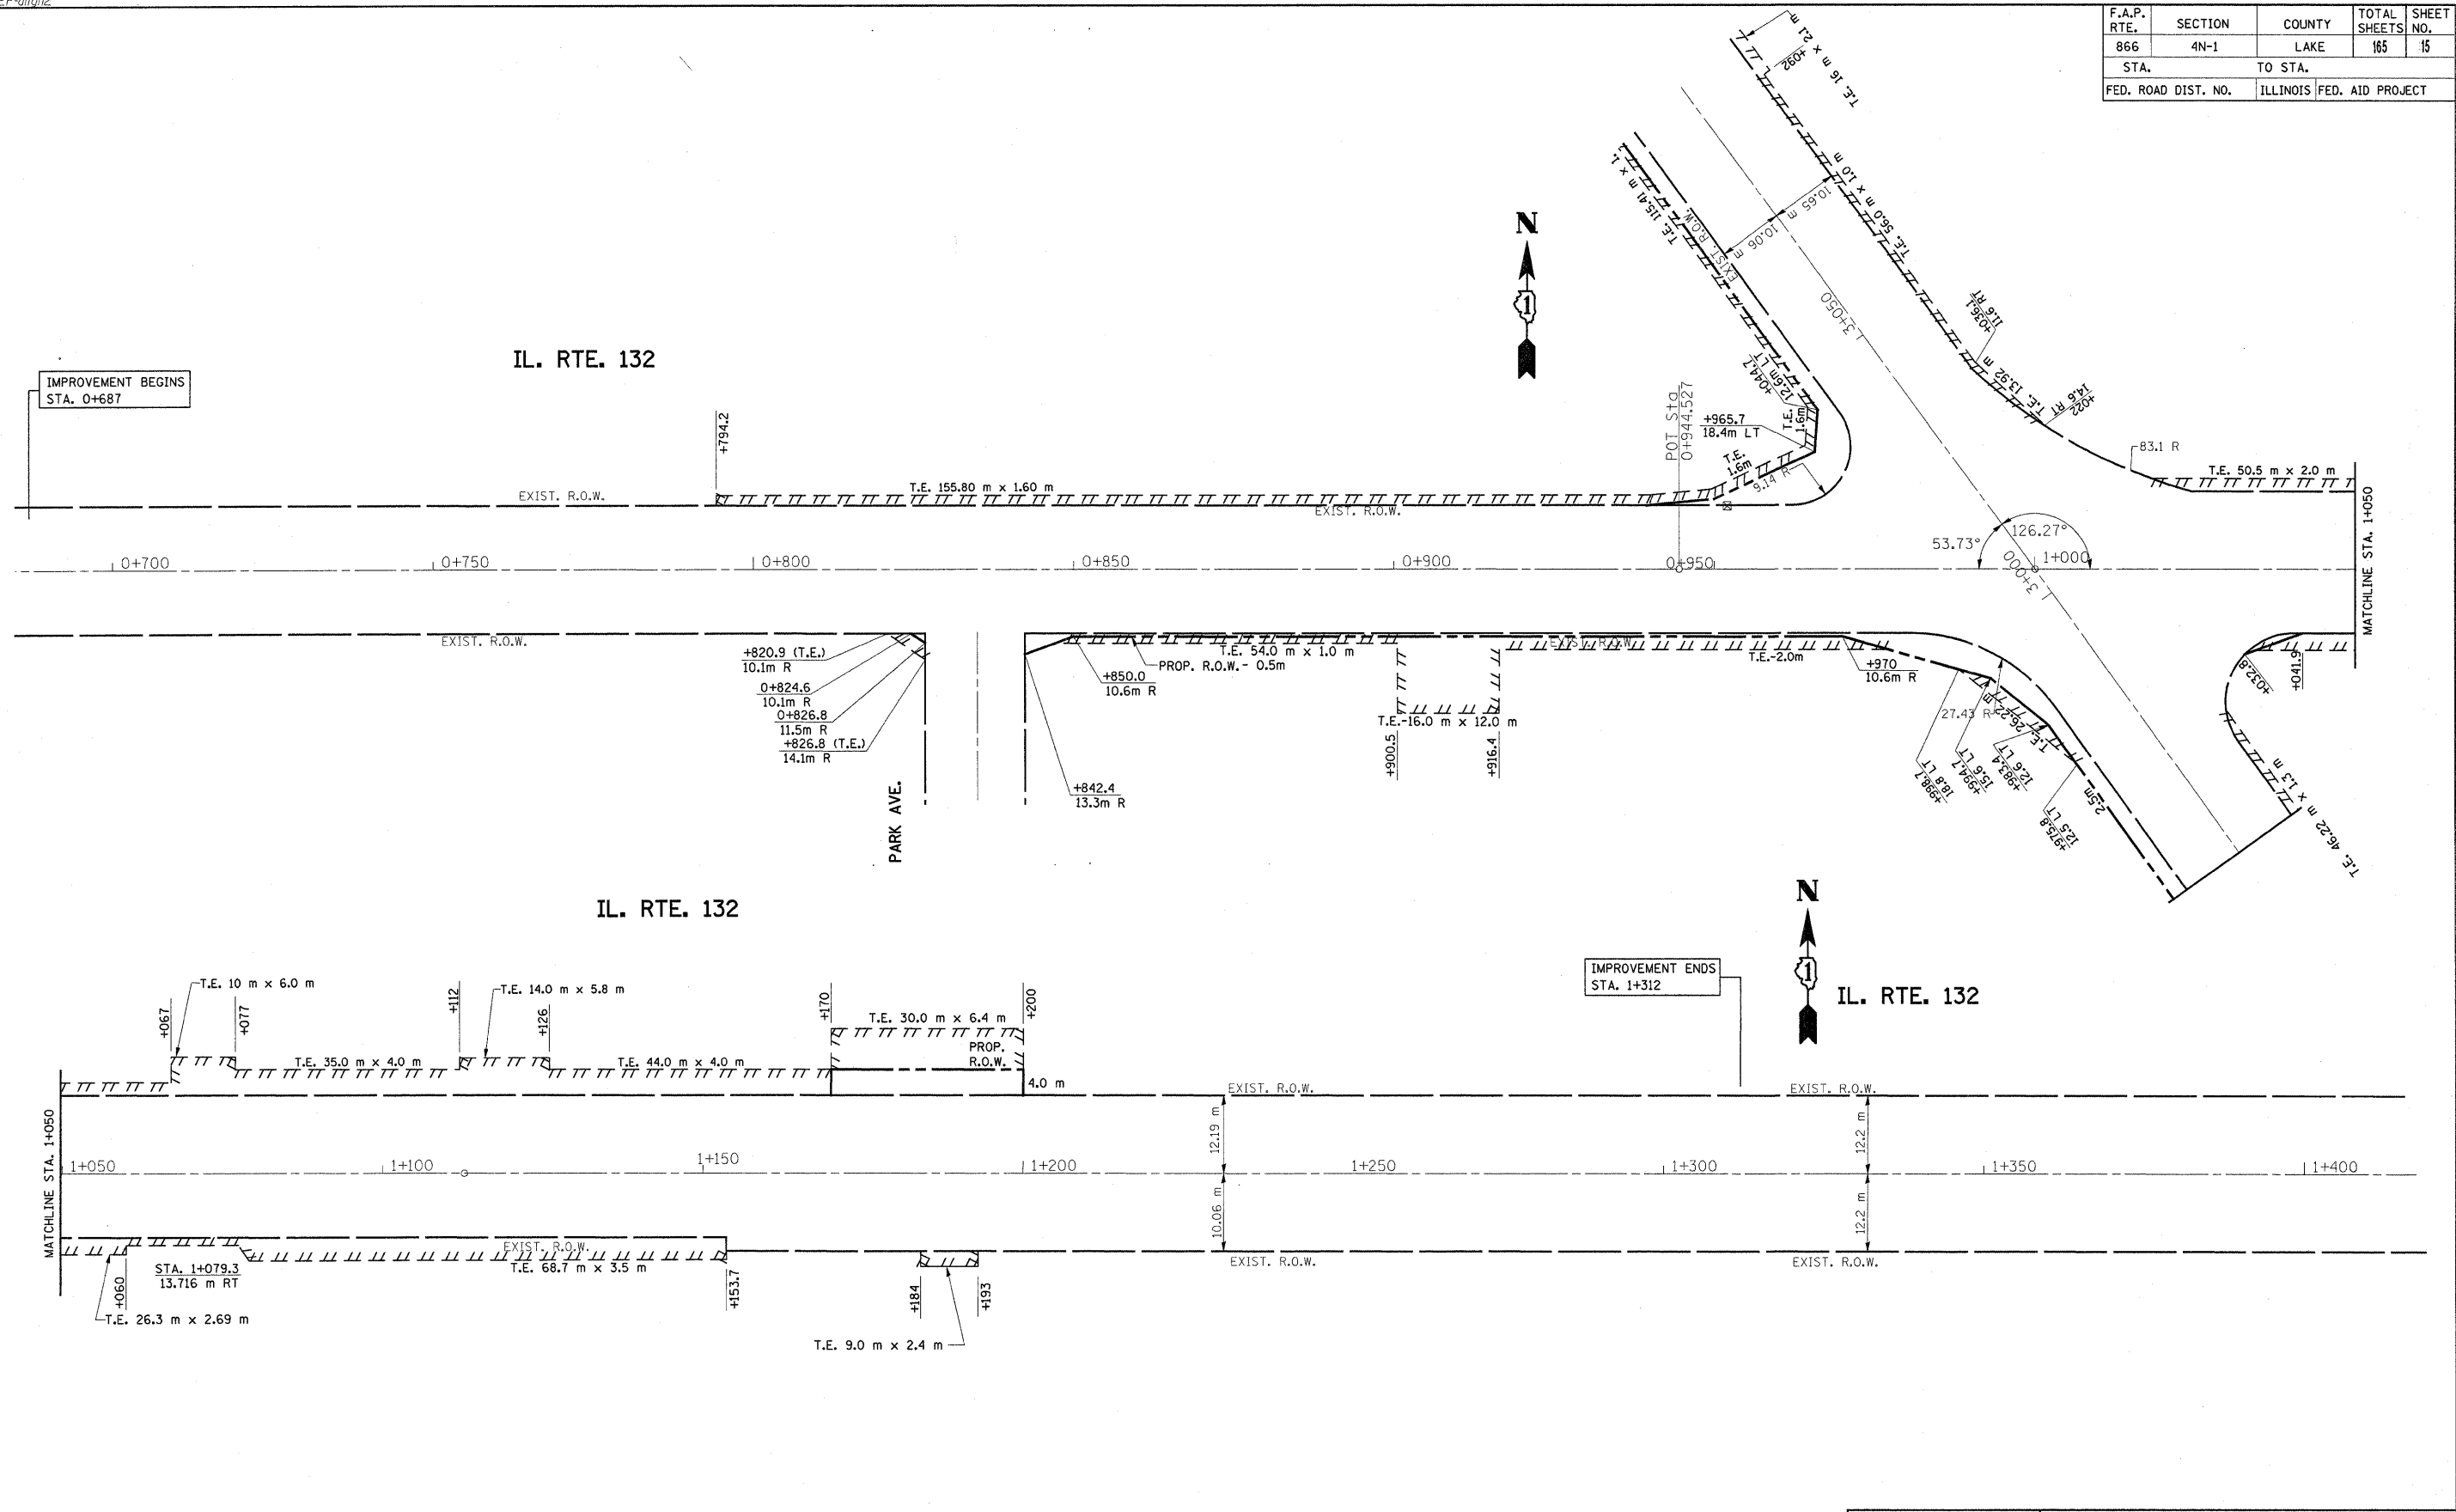

REVISIONS		ILLINOIS DEPARTMENT OF TRANSPORTATION
NAME	DATE	
		IL. RTE 83 (MILWAUKEE AVE.) @ IL. RTE. 132 (GRAND AVE.) ALIGNMENT AND TIES PLAN
SCALE: 1:500		DRAWN BY
DATE 01/02/2004		CHECKED BY