



F.A.P. RTE.	SECTION	COUNTY	TOTAL SHEETS	SHEET NO.
866	4N-1	LAKE	185	24
STA. 2+575		TO STA. 2+800		
FED. ROAD DIST. NO. 1		ILLINOIS FED. AID PROJECT		

IL. RTE. 83

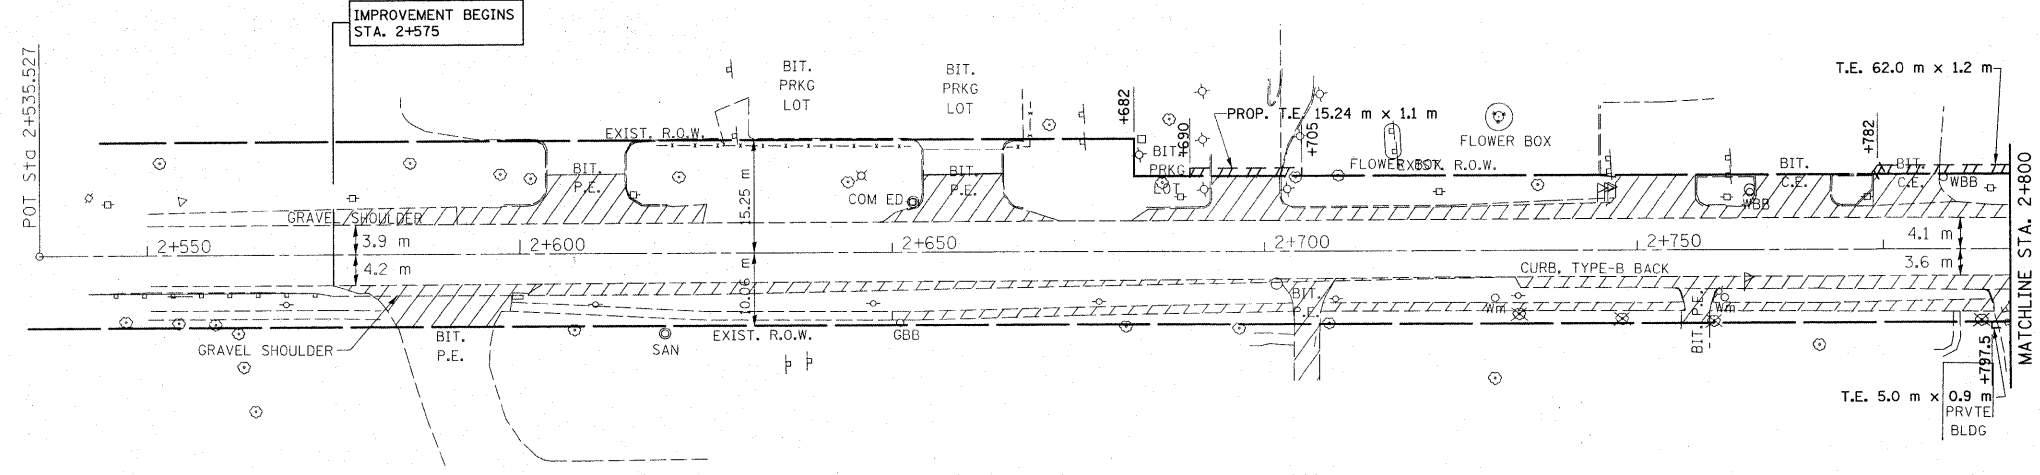

EXISTING
PROPOSED

IL. RTE. 83

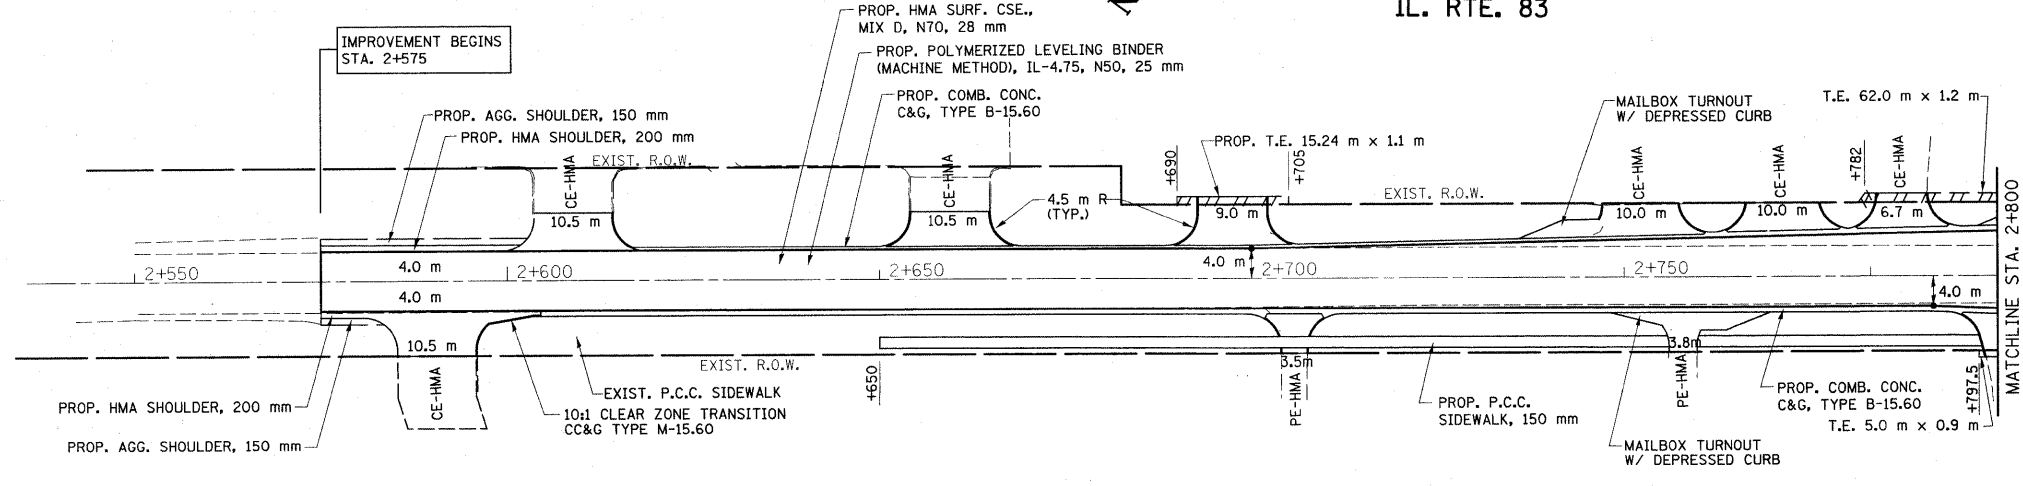

NOTE:
FOR SECTION WITH PROFILE CORRECTION
ADD HOT-MIX ASPHALT BINDER COURSE, IL-19, N70

REVISIONS	
NAME	DATE

ILLINOIS DEPARTMENT OF TRANSPORTATION
IL. RTE. 83 (MILWAUKEE AVE.)
@ IL. RTE. 132 (GRAND AVE.)
EXISTING AND PROPOSED
ROADWAY PLAN
 SCALE: 1:500
 DATE: 11/9/2009
 DRAWN BY
 CHECKED BY