



F.A.P. RTE.	SECTION	COUNTY	TOTAL SHEETS	SHEET NO.
866	4N-1	LAKE	165	29
STA. 1+250		TO STA. 1+311.33		
FED. ROAD DIST. NO. 1		ILLINOIS	FED. AID PROJECT	

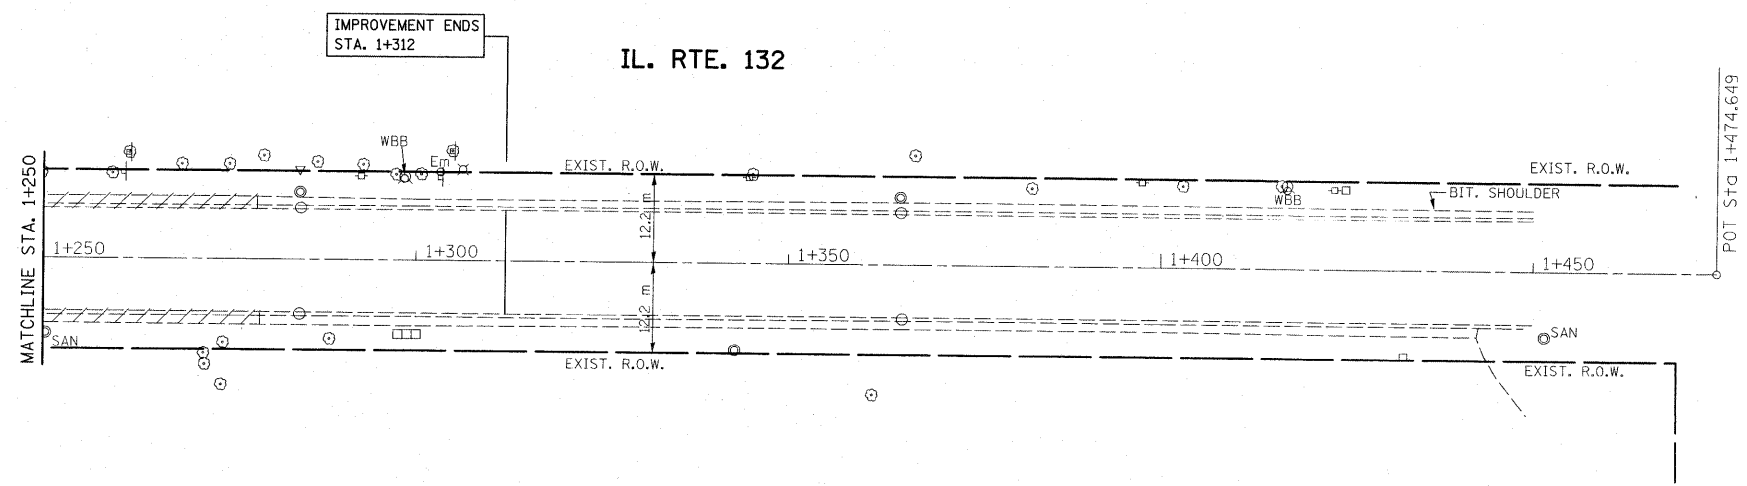

EXISTING

PROPOSED

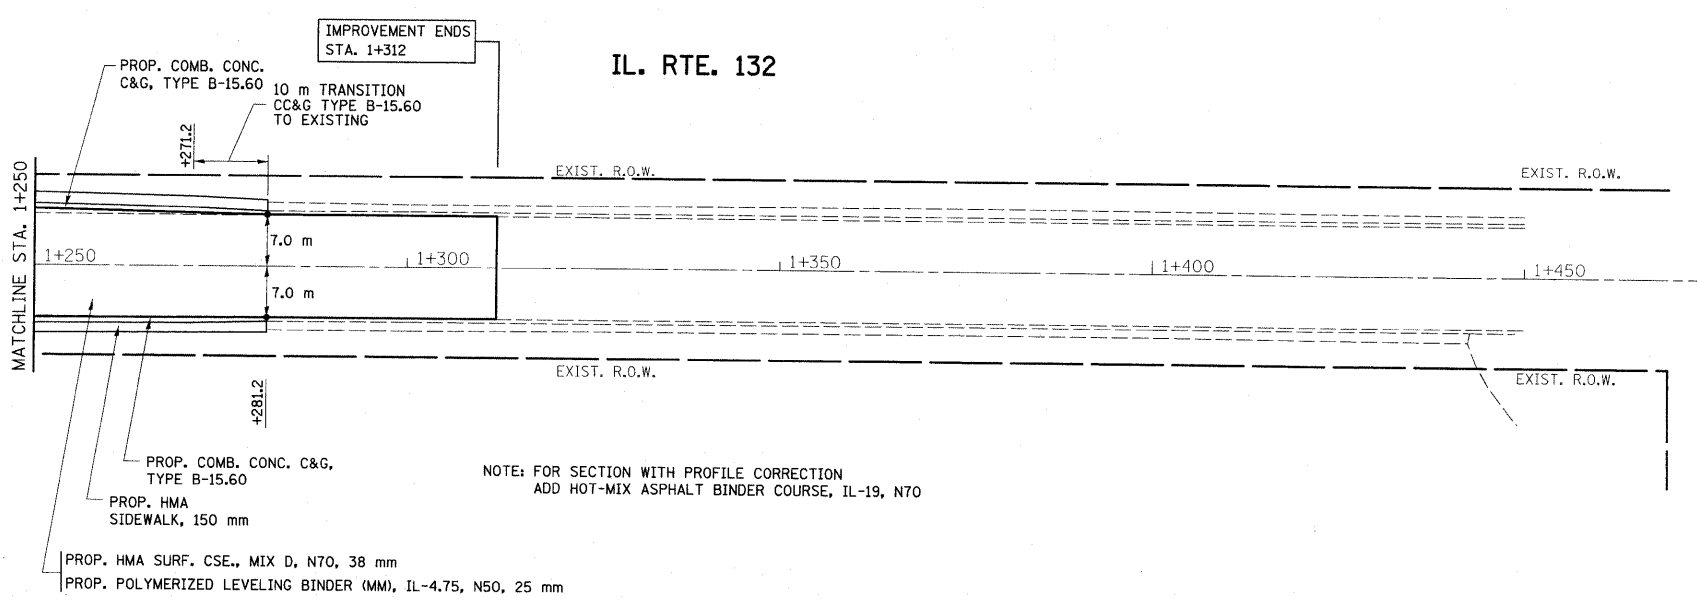

REVISIONS	
NAME	DATE

ILLINOIS DEPARTMENT OF TRANSPORTATION
 IL. RTE. 83 (MILWAUKEE AVE.)
 @ IL. RTE. 132 (GRAND AVE.)
 EXISTING AND PROPOSED
 ROADWAY PLAN

SCALE: 1:500
 DATE: 11/9/2009

DRAWN BY
 CHECKED BY