
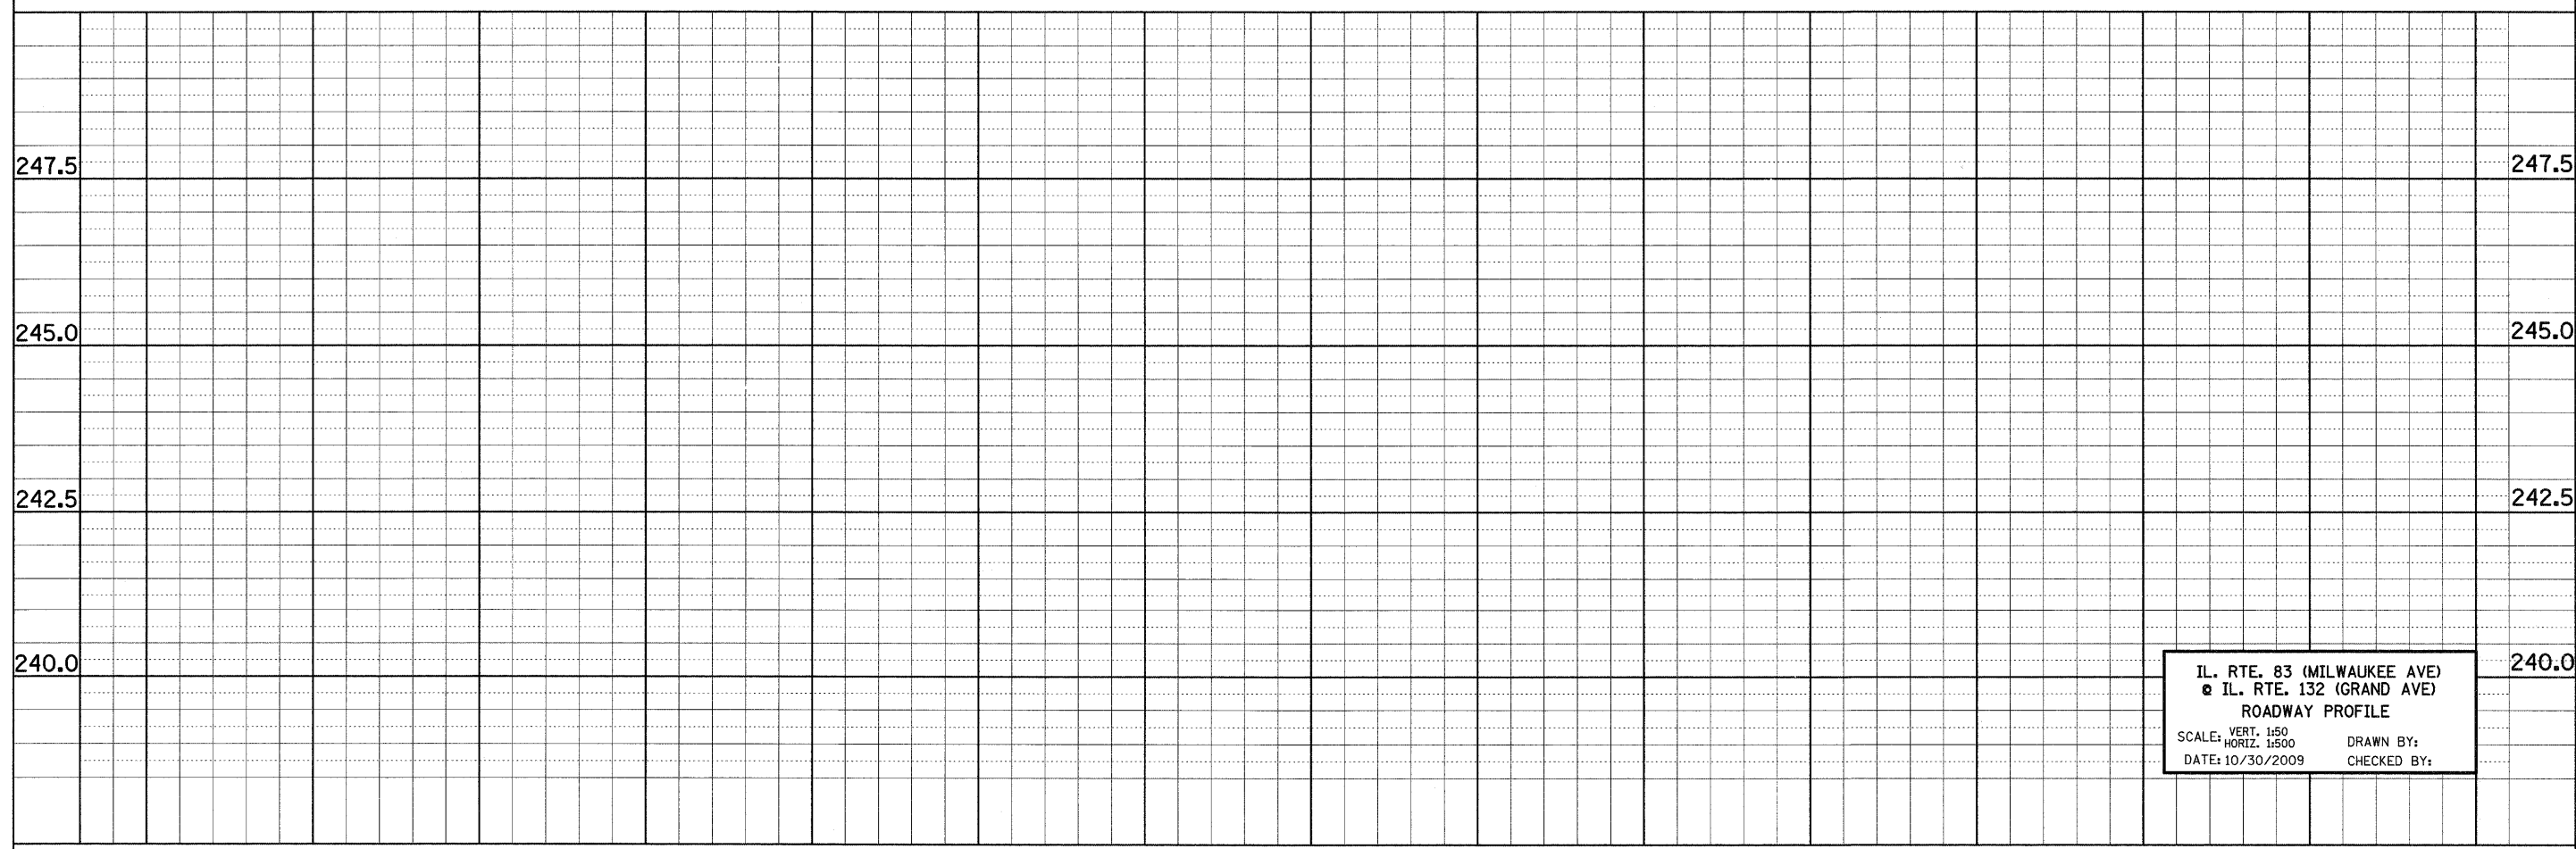


F.A.P. RTE.	SECTION	COUNTY	TOTAL SHEETS	SHEET NO.
866	4N-1	LAKE	165	33
STA.		TO STA.		
FED. ROAD DIST. NO. 1		ILLINOIS FED. AID PROJECT		

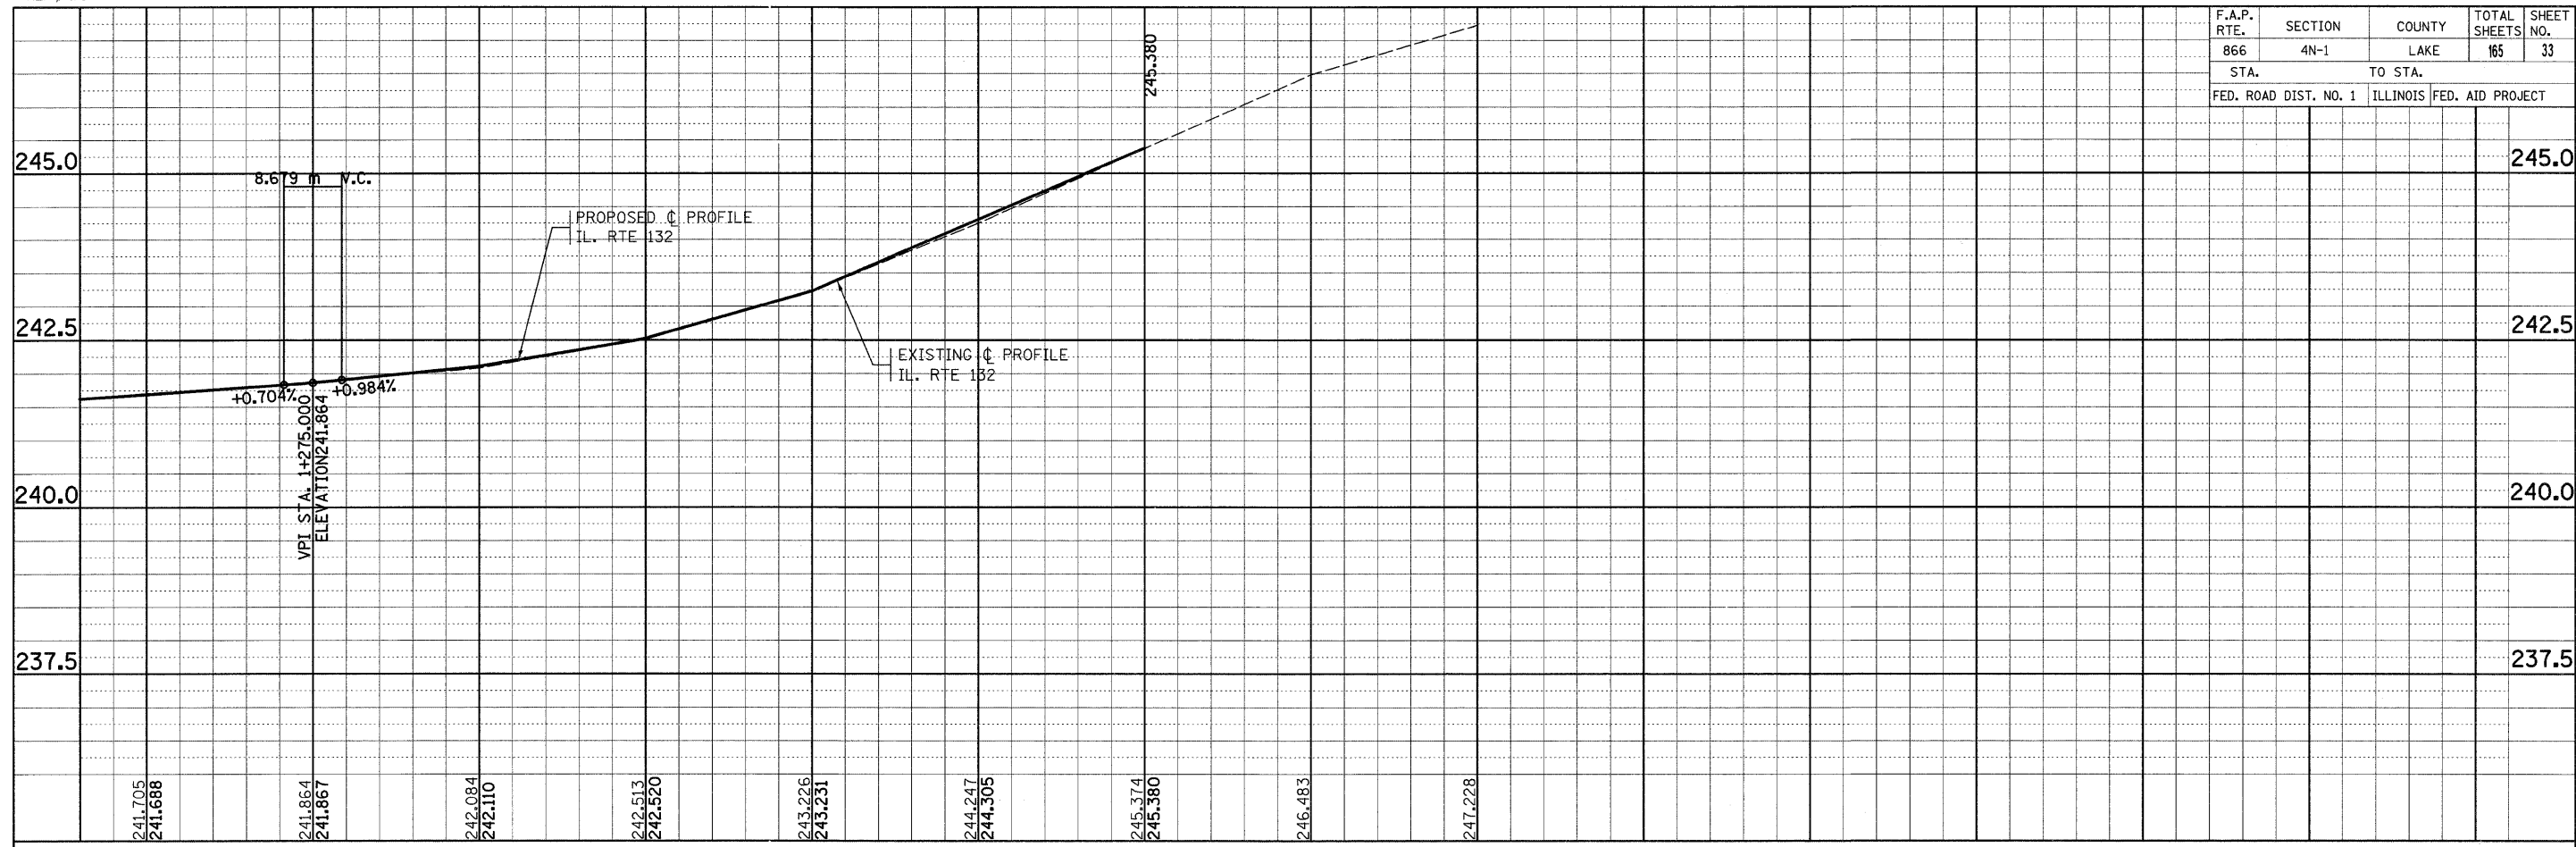

IL. RTE. 83 (MILWAUKEE AVE)
 IL. RTE. 132 (GRAND AVE)
 ROADWAY PROFILE

SCALE: VERT. 1:50
 HORIZ. 1:500

DATE: 10/30/2009

DRAWN BY:
 CHECKED BY: