
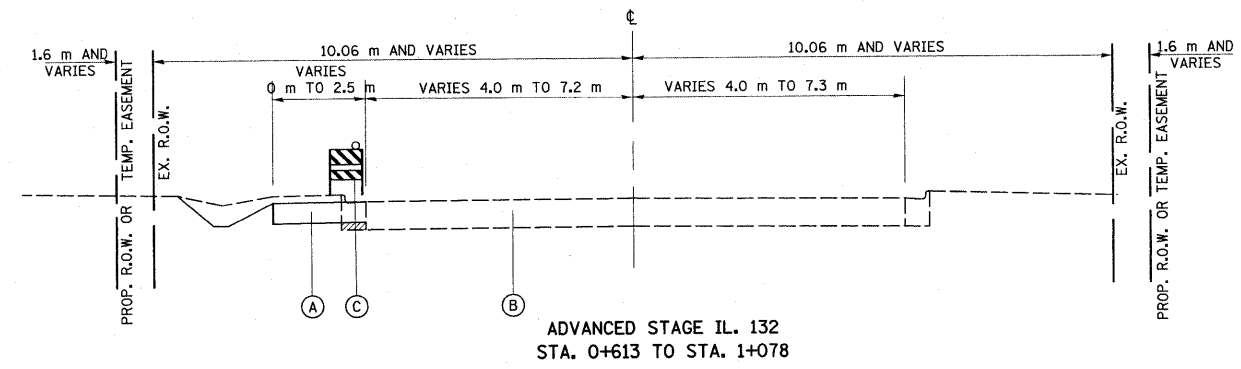


F.A.P. RTE.	SECTION	COUNTY	TOTAL SHEETS	SHEET NO.
866	4N-1	LAKE	165	41
STA.		TO STA.		
FED. ROAD DIST. NO. 1		ILLINOIS FED. AID PROJECT		

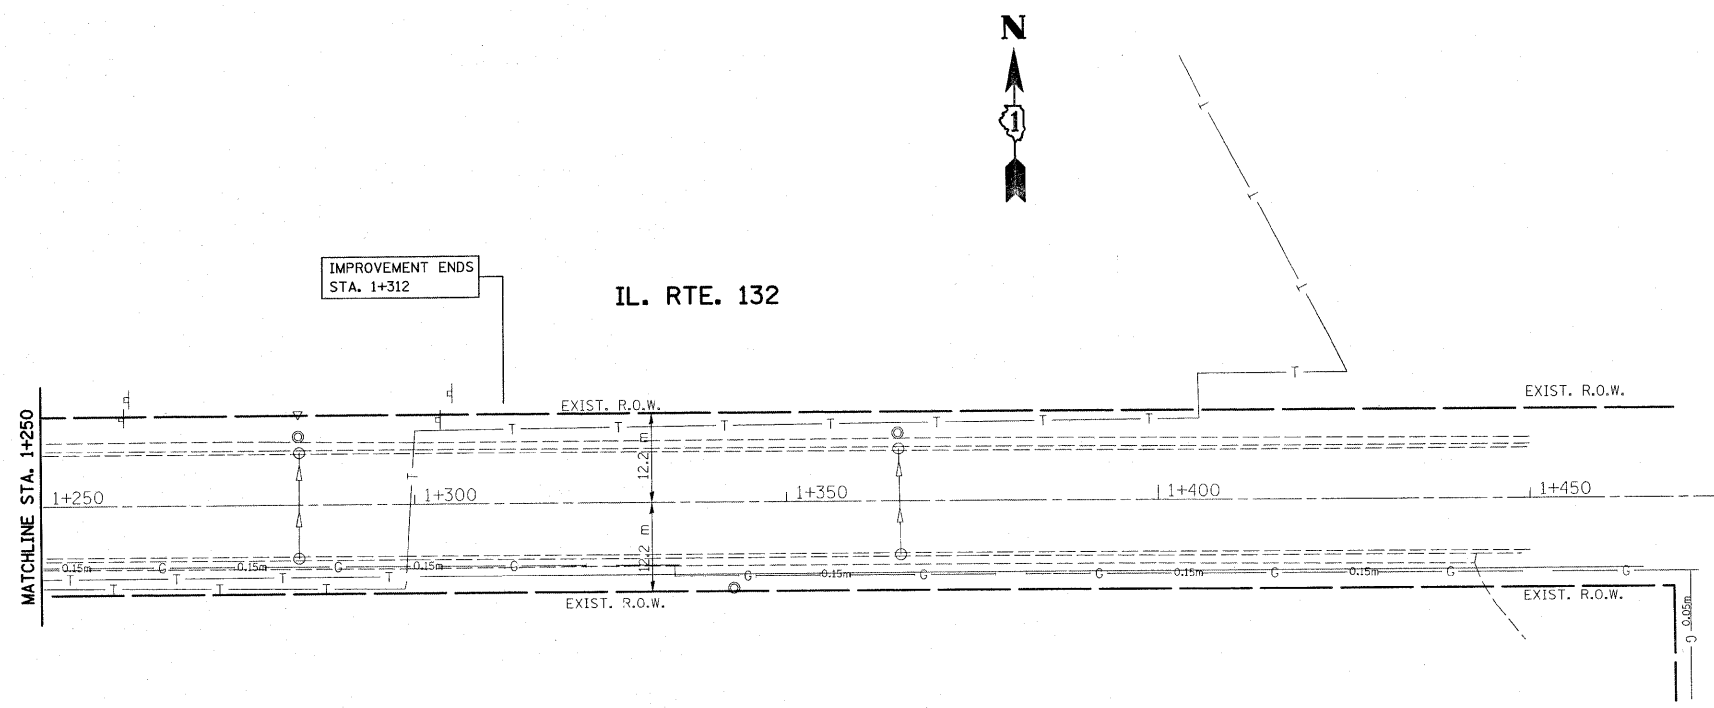

LEGEND

- (A) TEMPORARY PAVEMENT, 260 mm
 - (B) EXISTING RESURFACED PAVEMENT ±368 mm
 - (C) DRUMS OR BARRICADES W/ STEADY BURNING LIGHT
 - (D) PROPOSED STORM SEWER
 - (E) PROPOSED TRENCH BACKFILL
 - (F) PROPOSED HMA BASE COURSE WIDENING 260 mm
 - (G) PROPOSED 100mm SUBBASE GRANULAR MATERIAL, TYPE B
 - (H) PROPOSED COMBINATION CONCRETE CURB & GUTTER, TYPE B-15.60
 - (I) TEMPORARY PAVEMENT MARKING (2-100 m YELLOW □ 280 mm C-C SOUTH LEG)
 - (J) ONE LINE 100 mm WHITE - NORTH LEG
 - (K) TEMPORARY PAVEMENT MARKING (ONE LINE 100 mm WHITE - SOUTH LEG)
 - (L) 2-100 mm □ 50 mm C-C W/ YELLOW - NORTH LEG
 - (M) TEMPORARY PAVEMENT REMOVAL
 - (N) PROPOSED P.C.C. SIDEWALK, 125 mm
- REMOVAL ITEMS
 CONSTRUCTION AREA
 VERTICAL PANEL
 DIRECTION OF TRAFFIC

REVISIONS		ILLINOIS DEPARTMENT OF TRANSPORTATION
NAME	DATE	
		IL. RTE. 83 (MILWAUKEE AVE.) @ IL. RTE. 132 (GRAND AVE.) SUGGESTED ADVANCED TRAFFIC CONTROL AND STAGES OF CONSTRUCTION
SCALE:		DRAWN BY
DATE: 11/9/2009		CHECKED BY