
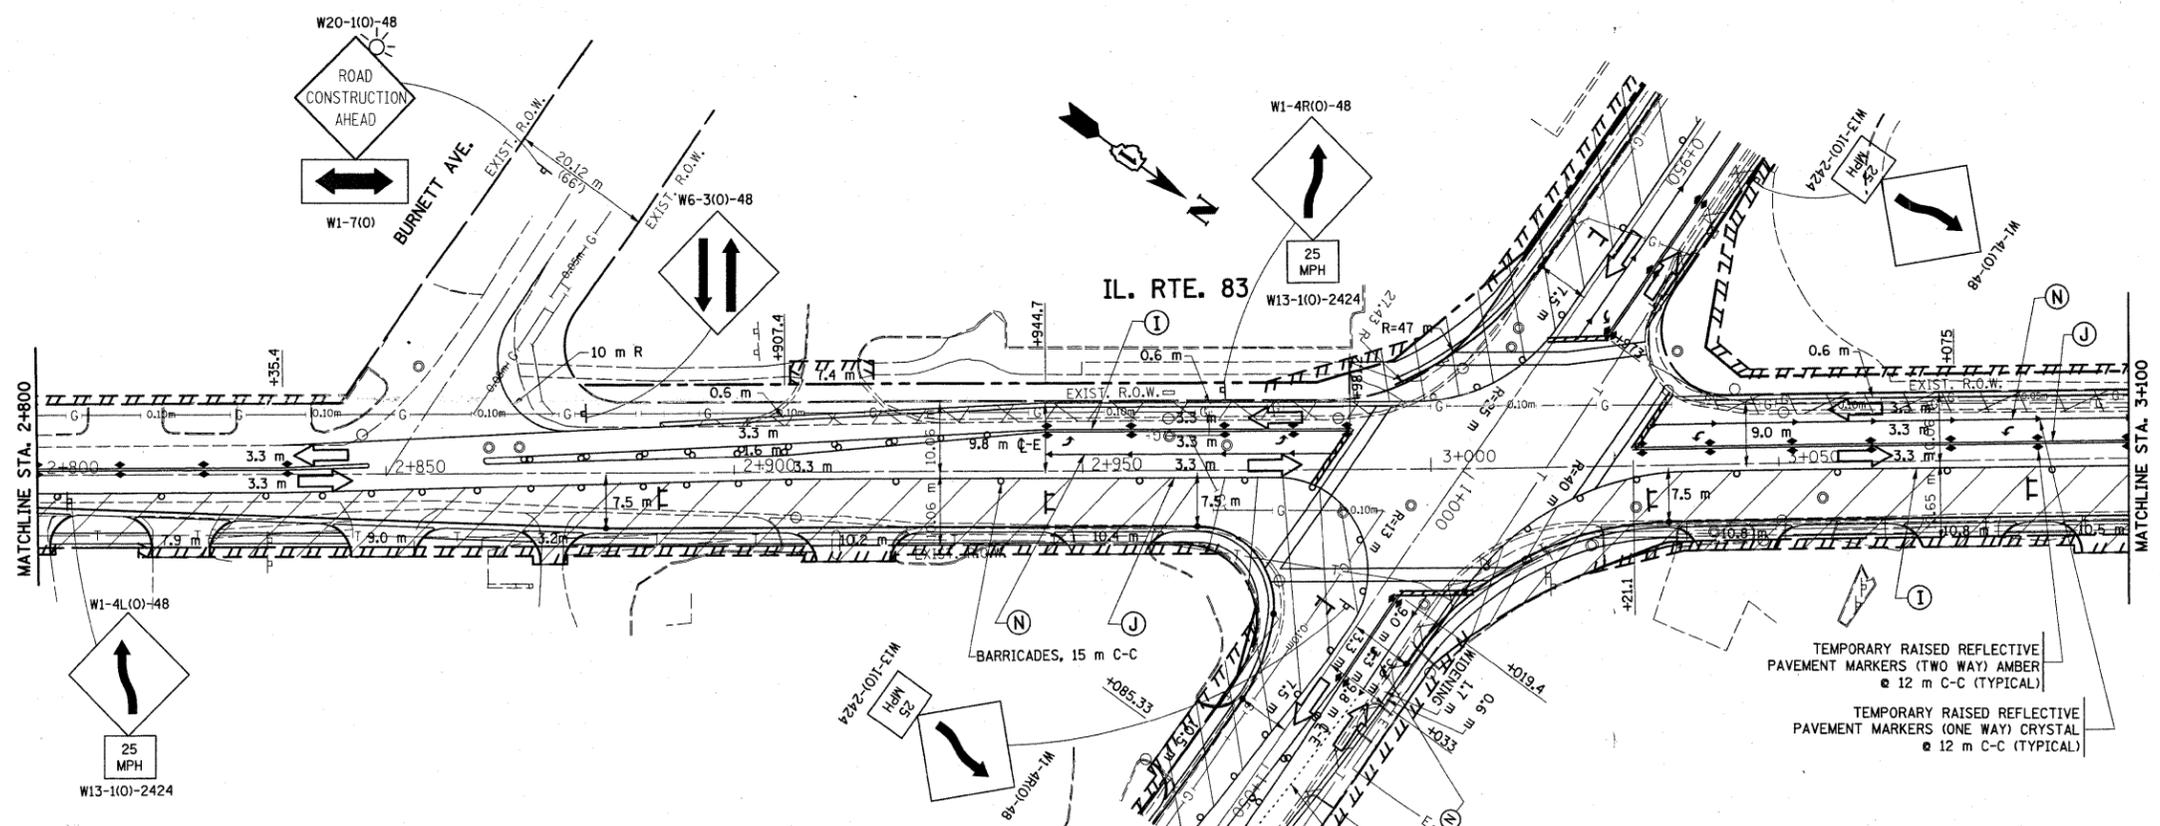


*REF-stgic
 *REF-stgld

F.A.P. RTE.	SECTION	COUNTY	TOTAL SHEETS	SHEET NO.
866	4N-1	LAKE	165	42
STA.		TO STA.		
FED. ROAD DIST. NO. 1		ILLINOIS FED. AID PROJECT		

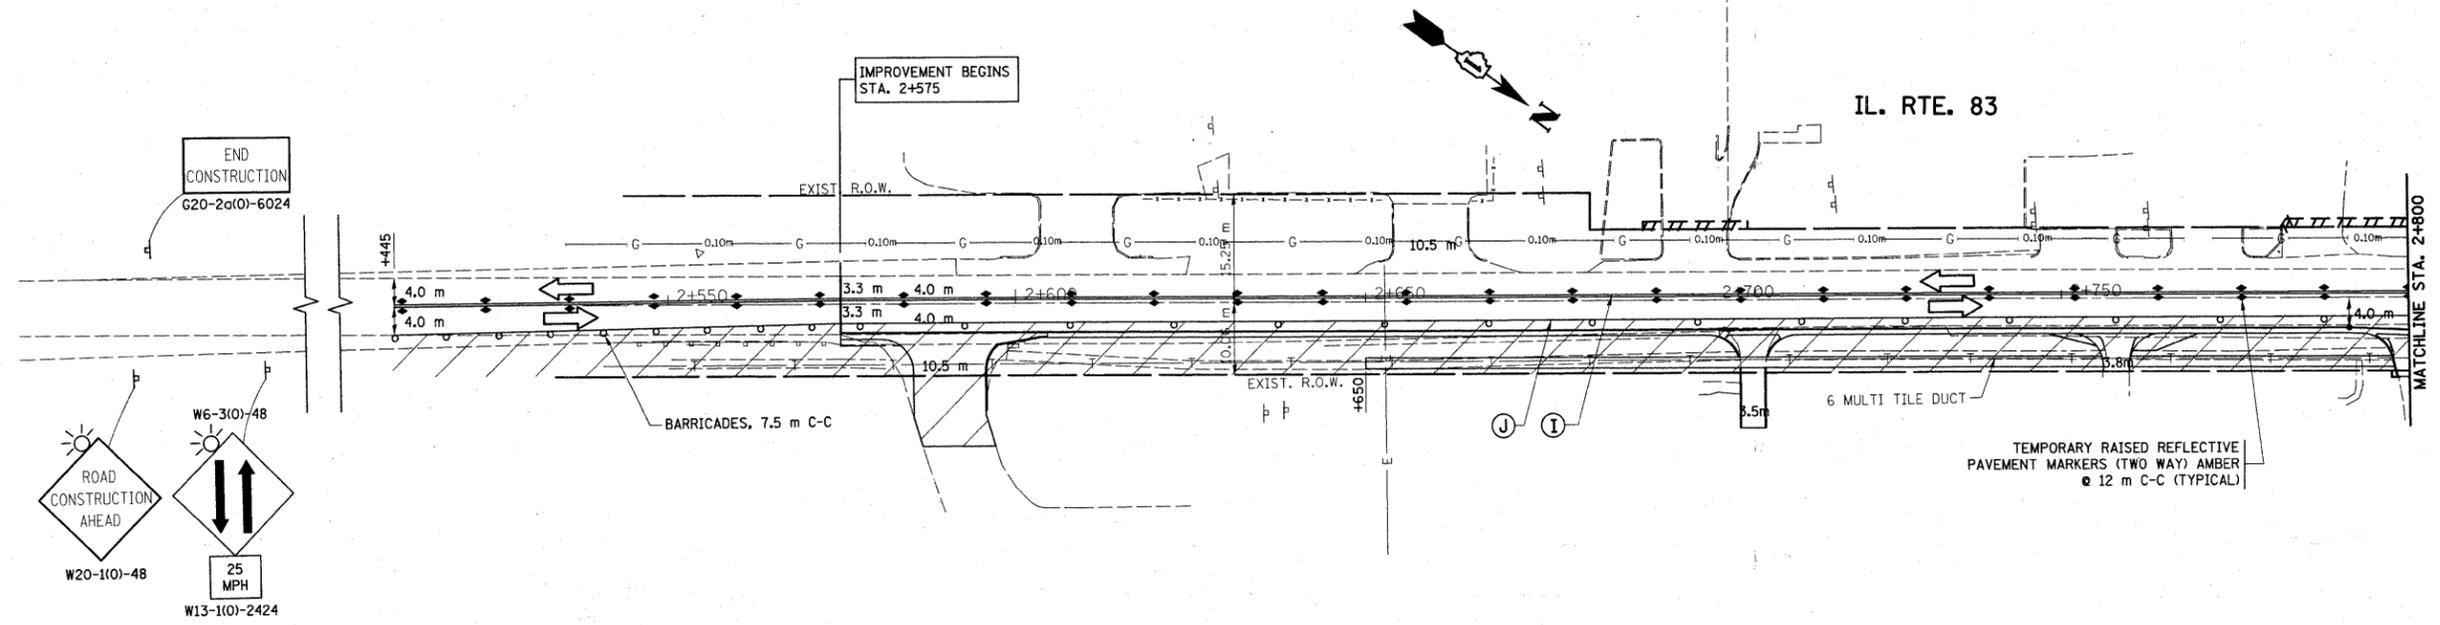

REVISIONS	
NAME	DATE

ILLINOIS DEPARTMENT OF TRANSPORTATION
 IL. RTE. 83 (MILWAUKEE AVE.)
 IL. RTE. 132 (GRAND AVE.)
 STAGE I
 SUGGESTED TRAFFIC CONTROL AND
 STAGES OF CONSTRUCTION

SCALE: DRAWN BY
 DATE: 11/9/2009 CHECKED BY