
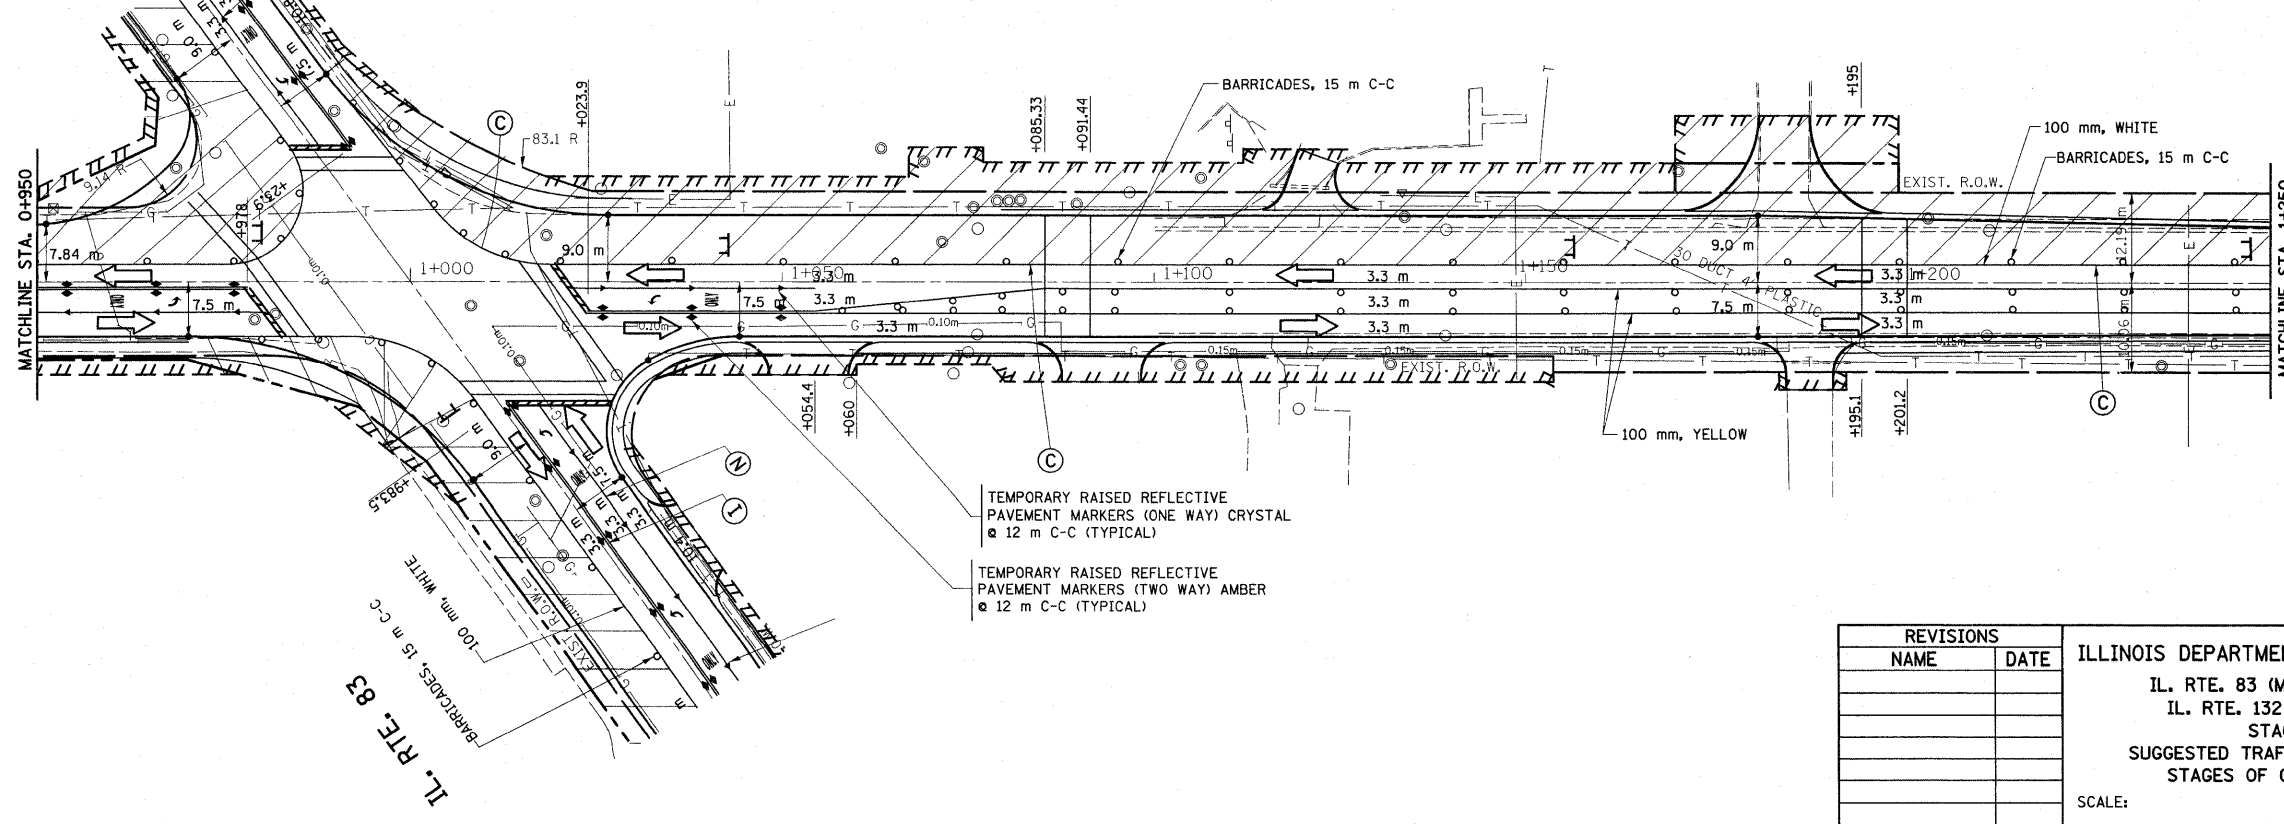


F.A.P. RTE.	SECTION	COUNTY	TOTAL SHEETS	SHEET NO.
866	4N-1	LAKE	165	48
STA. 0+687		TO STA. 1+250		
FED. ROAD DIST. NO. 1		ILLINOIS FED. AID PROJECT		

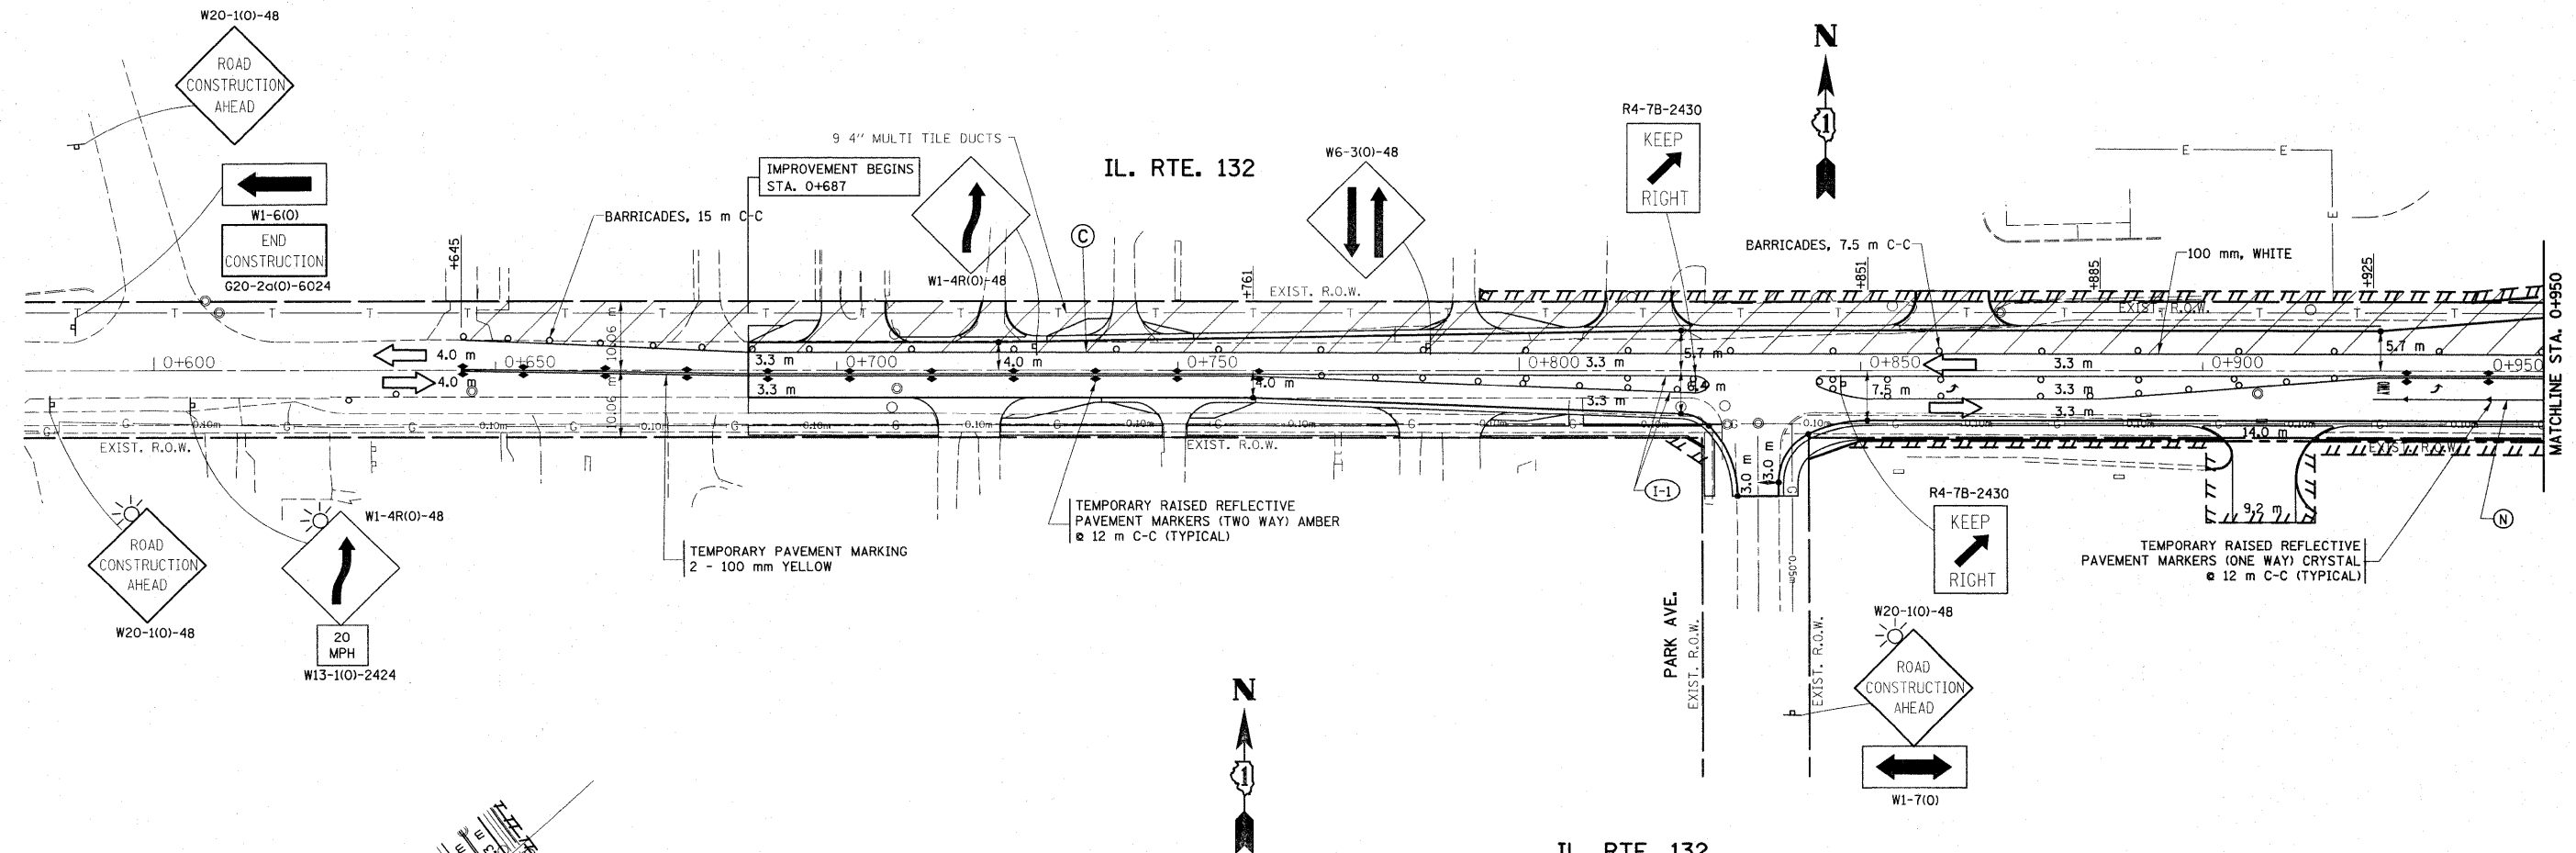

REVISIONS		ILLINOIS DEPARTMENT OF TRANSPORTATION IL. RTE. 83 (MILWAUKEE AVE.) IL. RTE. 132 (GRAND AVE.) STAGE II SUGGESTED TRAFFIC CONTROL AND STAGES OF CONSTRUCTION
NAME	DATE	
		SCALE:                      DRAWN BY
		DATE: 11/10/2009              CHECKED BY