
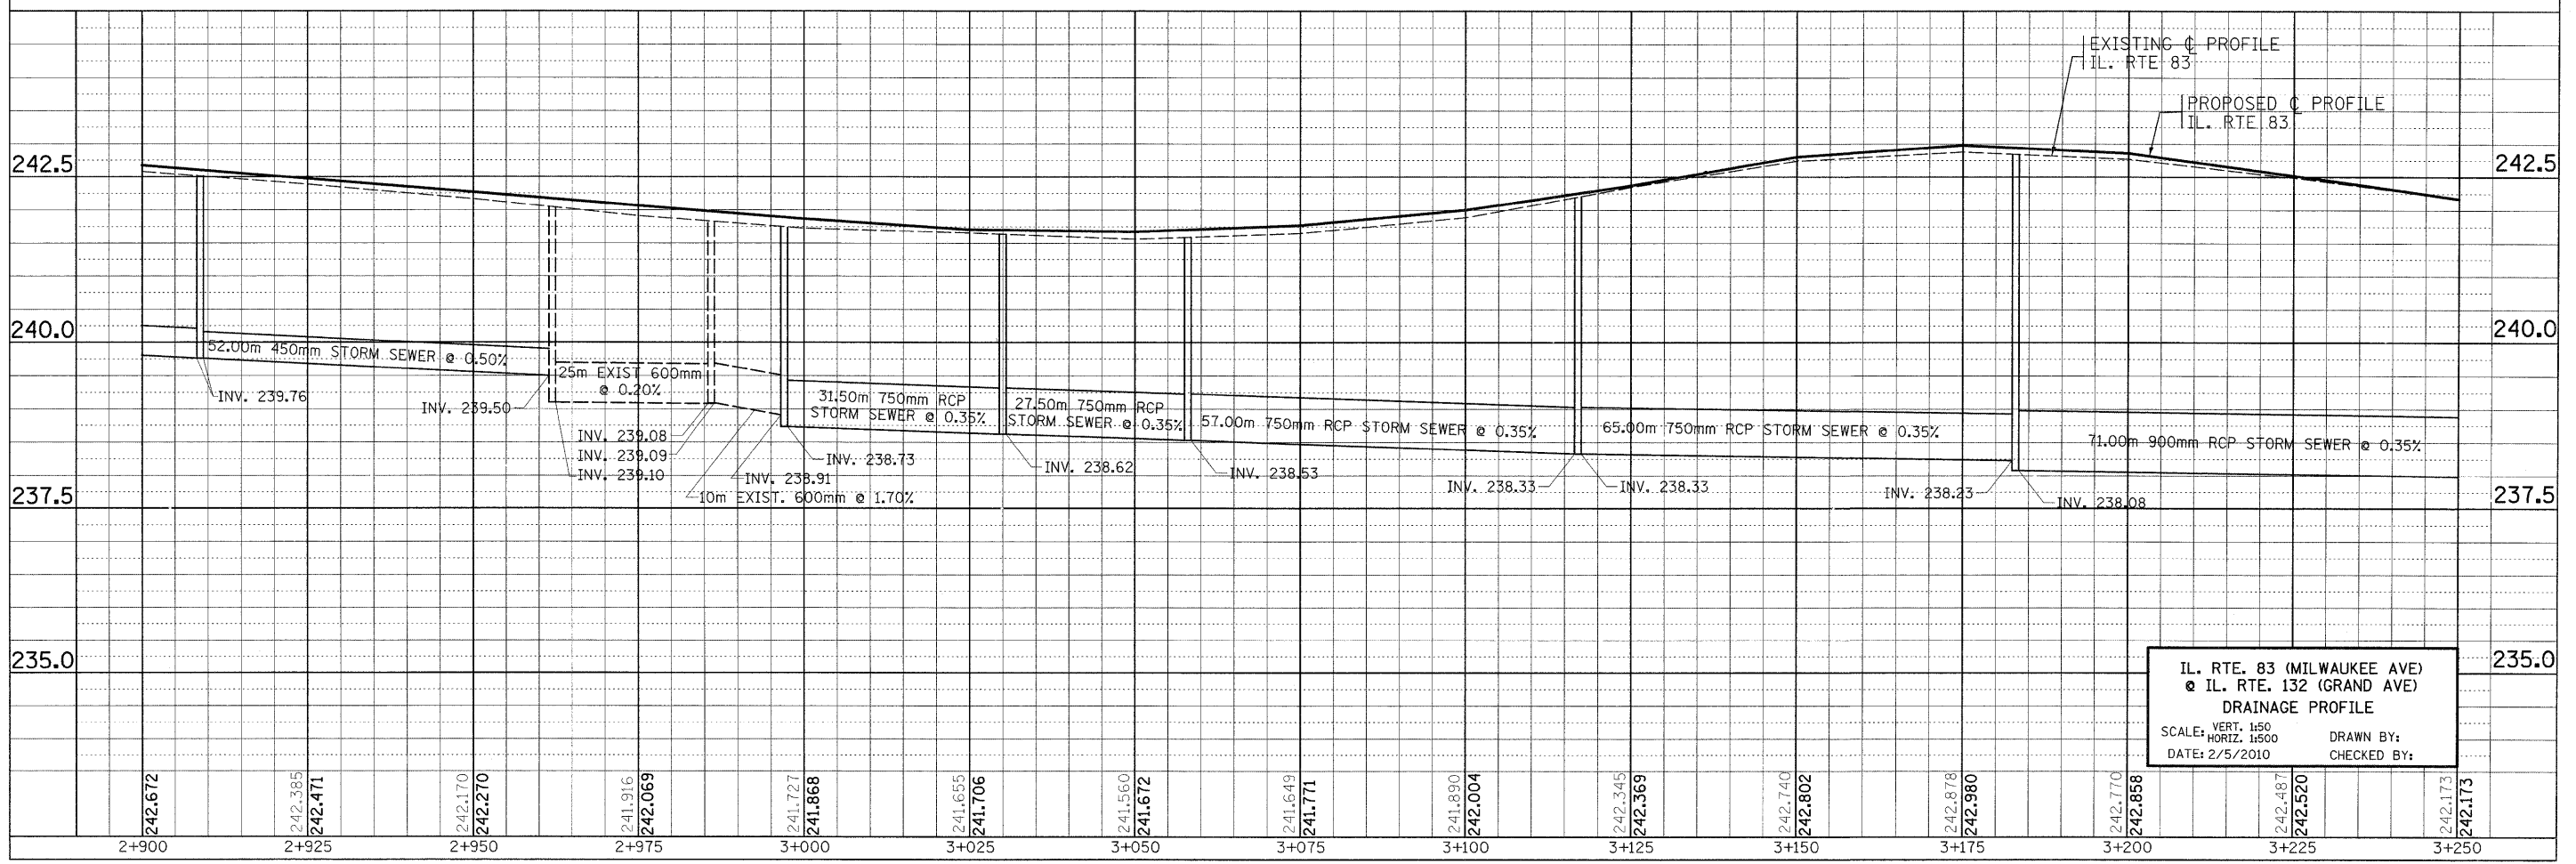


F.A.P. RTE. 866	SECTION 4N-1	COUNTY LAKE	TOTAL SHEETS 165	SHEET NO. 56
STA. TO STA.		FED. ROAD DIST. NO. 1 ILLINOIS FED. AID PROJECT		

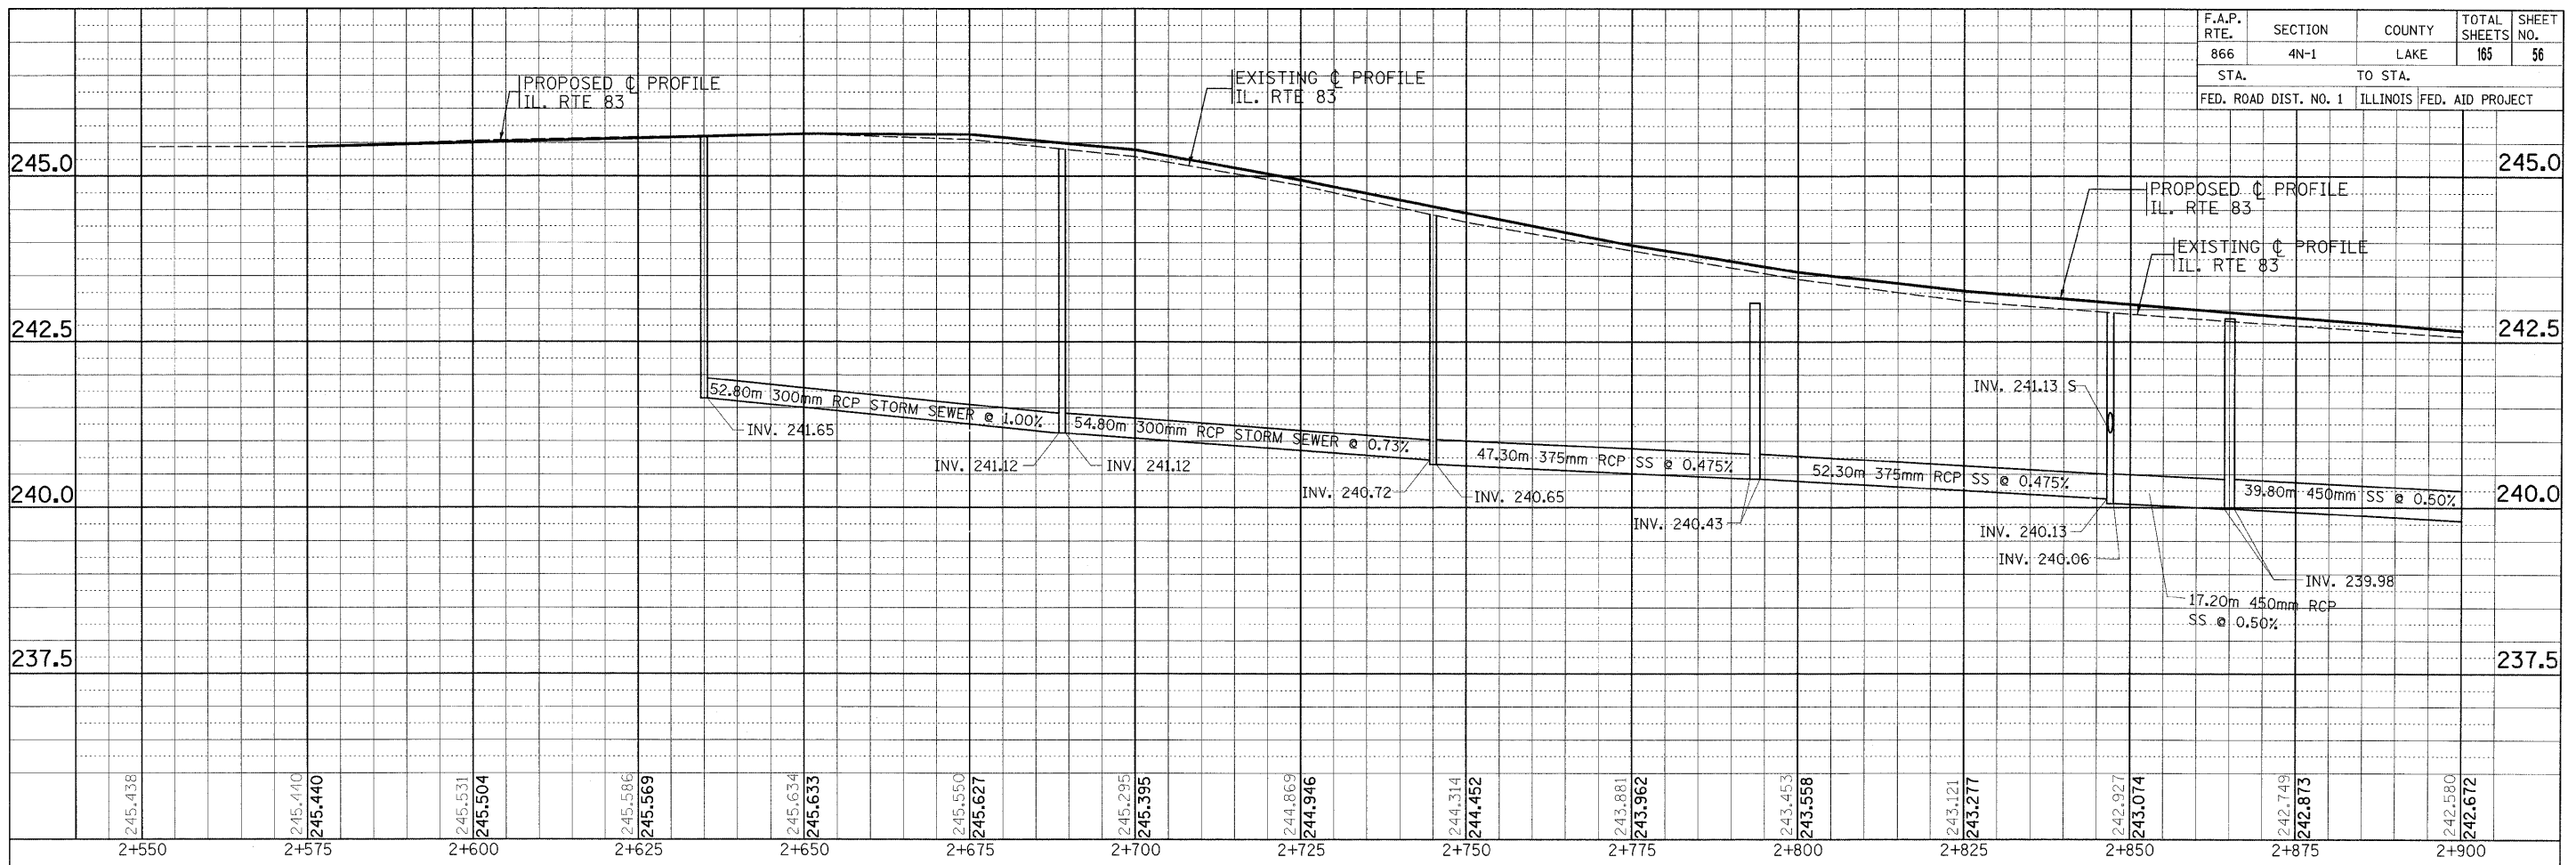

IL. RTE. 83 (MILWAUKEE AVE)
@ IL. RTE. 132 (GRAND AVE)
DRAINAGE PROFILE
SCALE: VERT. 1:50
HORIZ. 1:500
DATE: 2/5/2010
DRAWN BY:
CHECKED BY: