
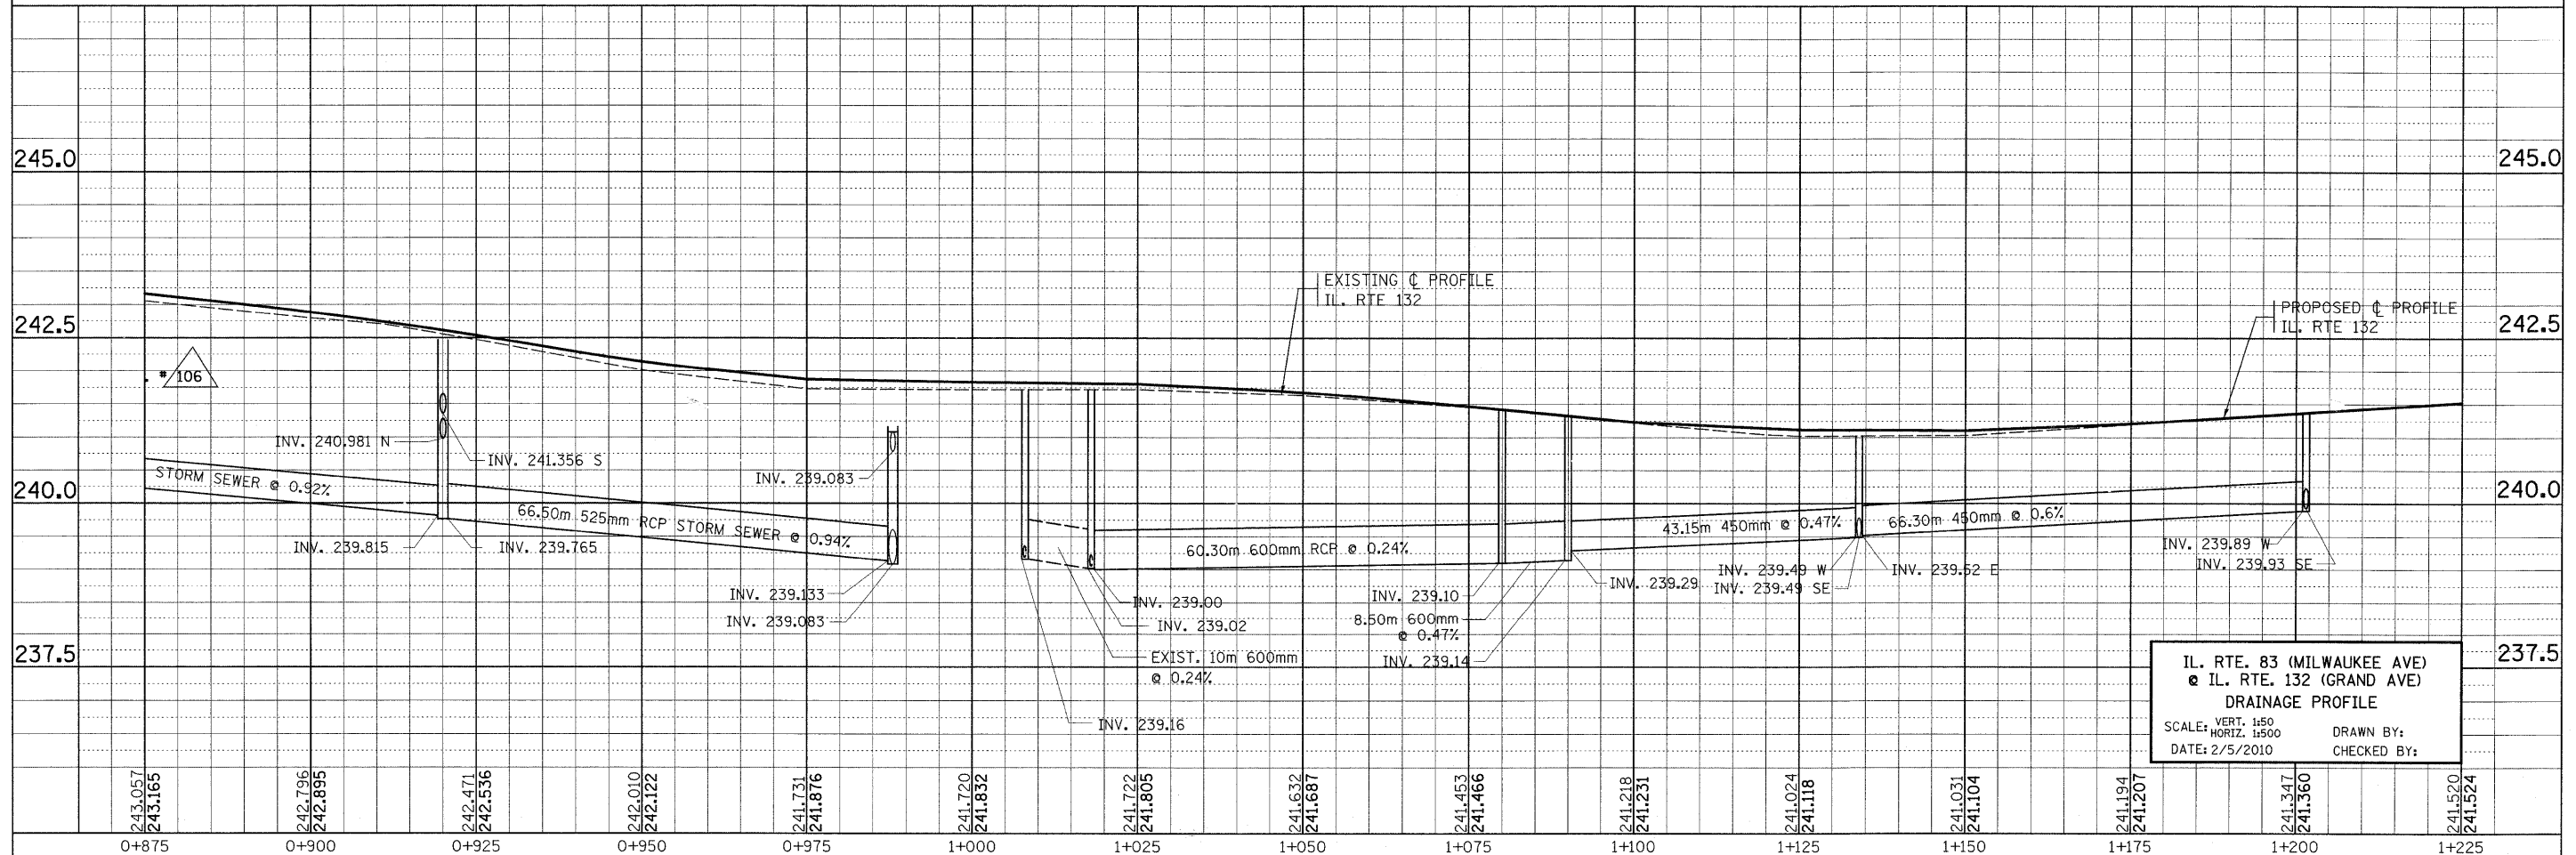


F.A.P. RTE.	SECTION	COUNTY	TOTAL SHEETS	SHEET NO.
866	4N-1	LAKE	165	58
STA.		TO STA.		
FED. ROAD DIST. NO. 1		ILLINOIS FED. AID PROJECT		

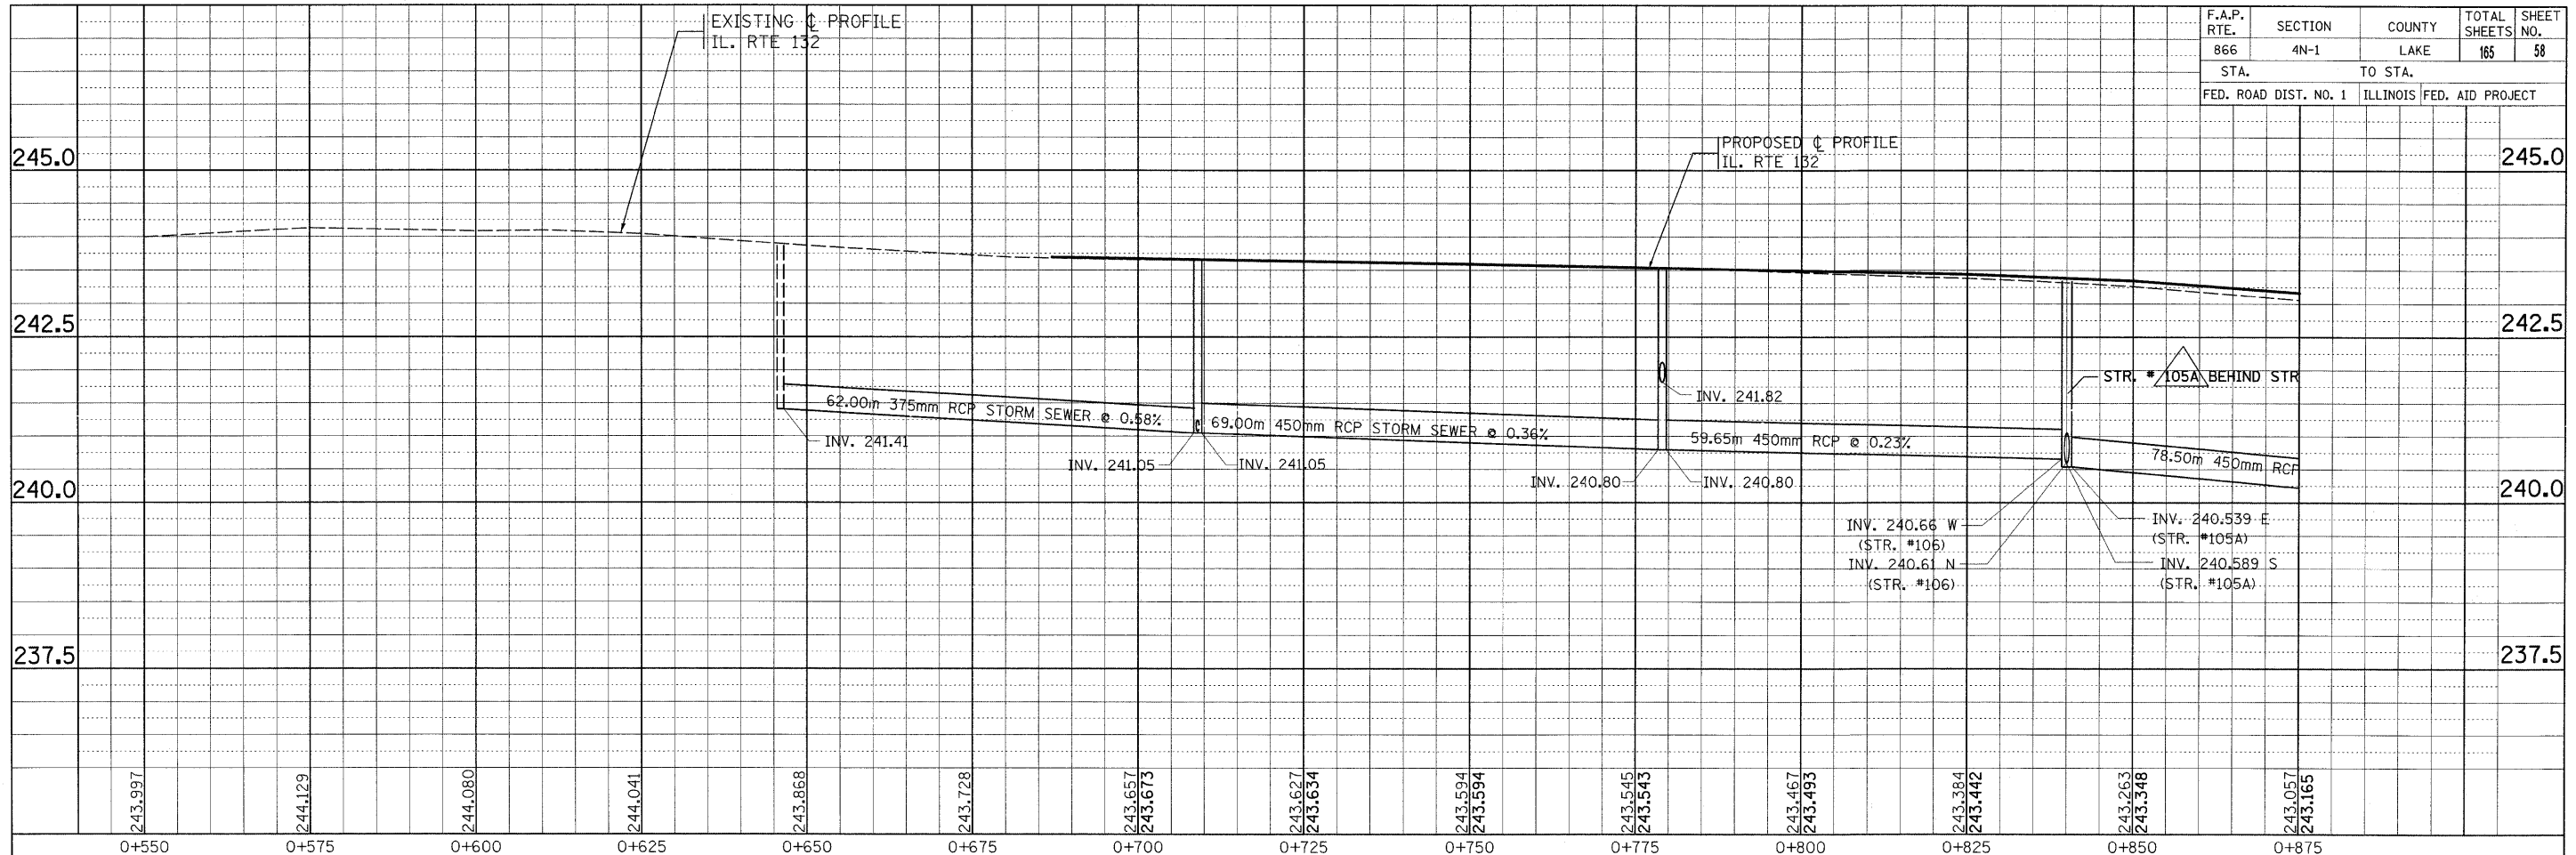

IL. RTE. 83 (MILWAUKEE AVE)
 & IL. RTE. 132 (GRAND AVE)
 DRAINAGE PROFILE
 SCALE: VERT. 1:50 DRAWN BY:
 DATE: 2/5/2010 CHECKED BY: