


| ROUTE NO.             | SECTION  | COUNTY           | TOTAL SHEETS | SHEET NO. |
|-----------------------|----------|------------------|--------------|-----------|
| F.A.P.<br>866         | 4N-1     | LAKE             | 165          | 78        |
| FED. ROAD DIST. NO. 7 | ILLINOIS | FED. AID PROJECT |              |           |

SHEET NO.  
9 of 22

Contract No.: 60931

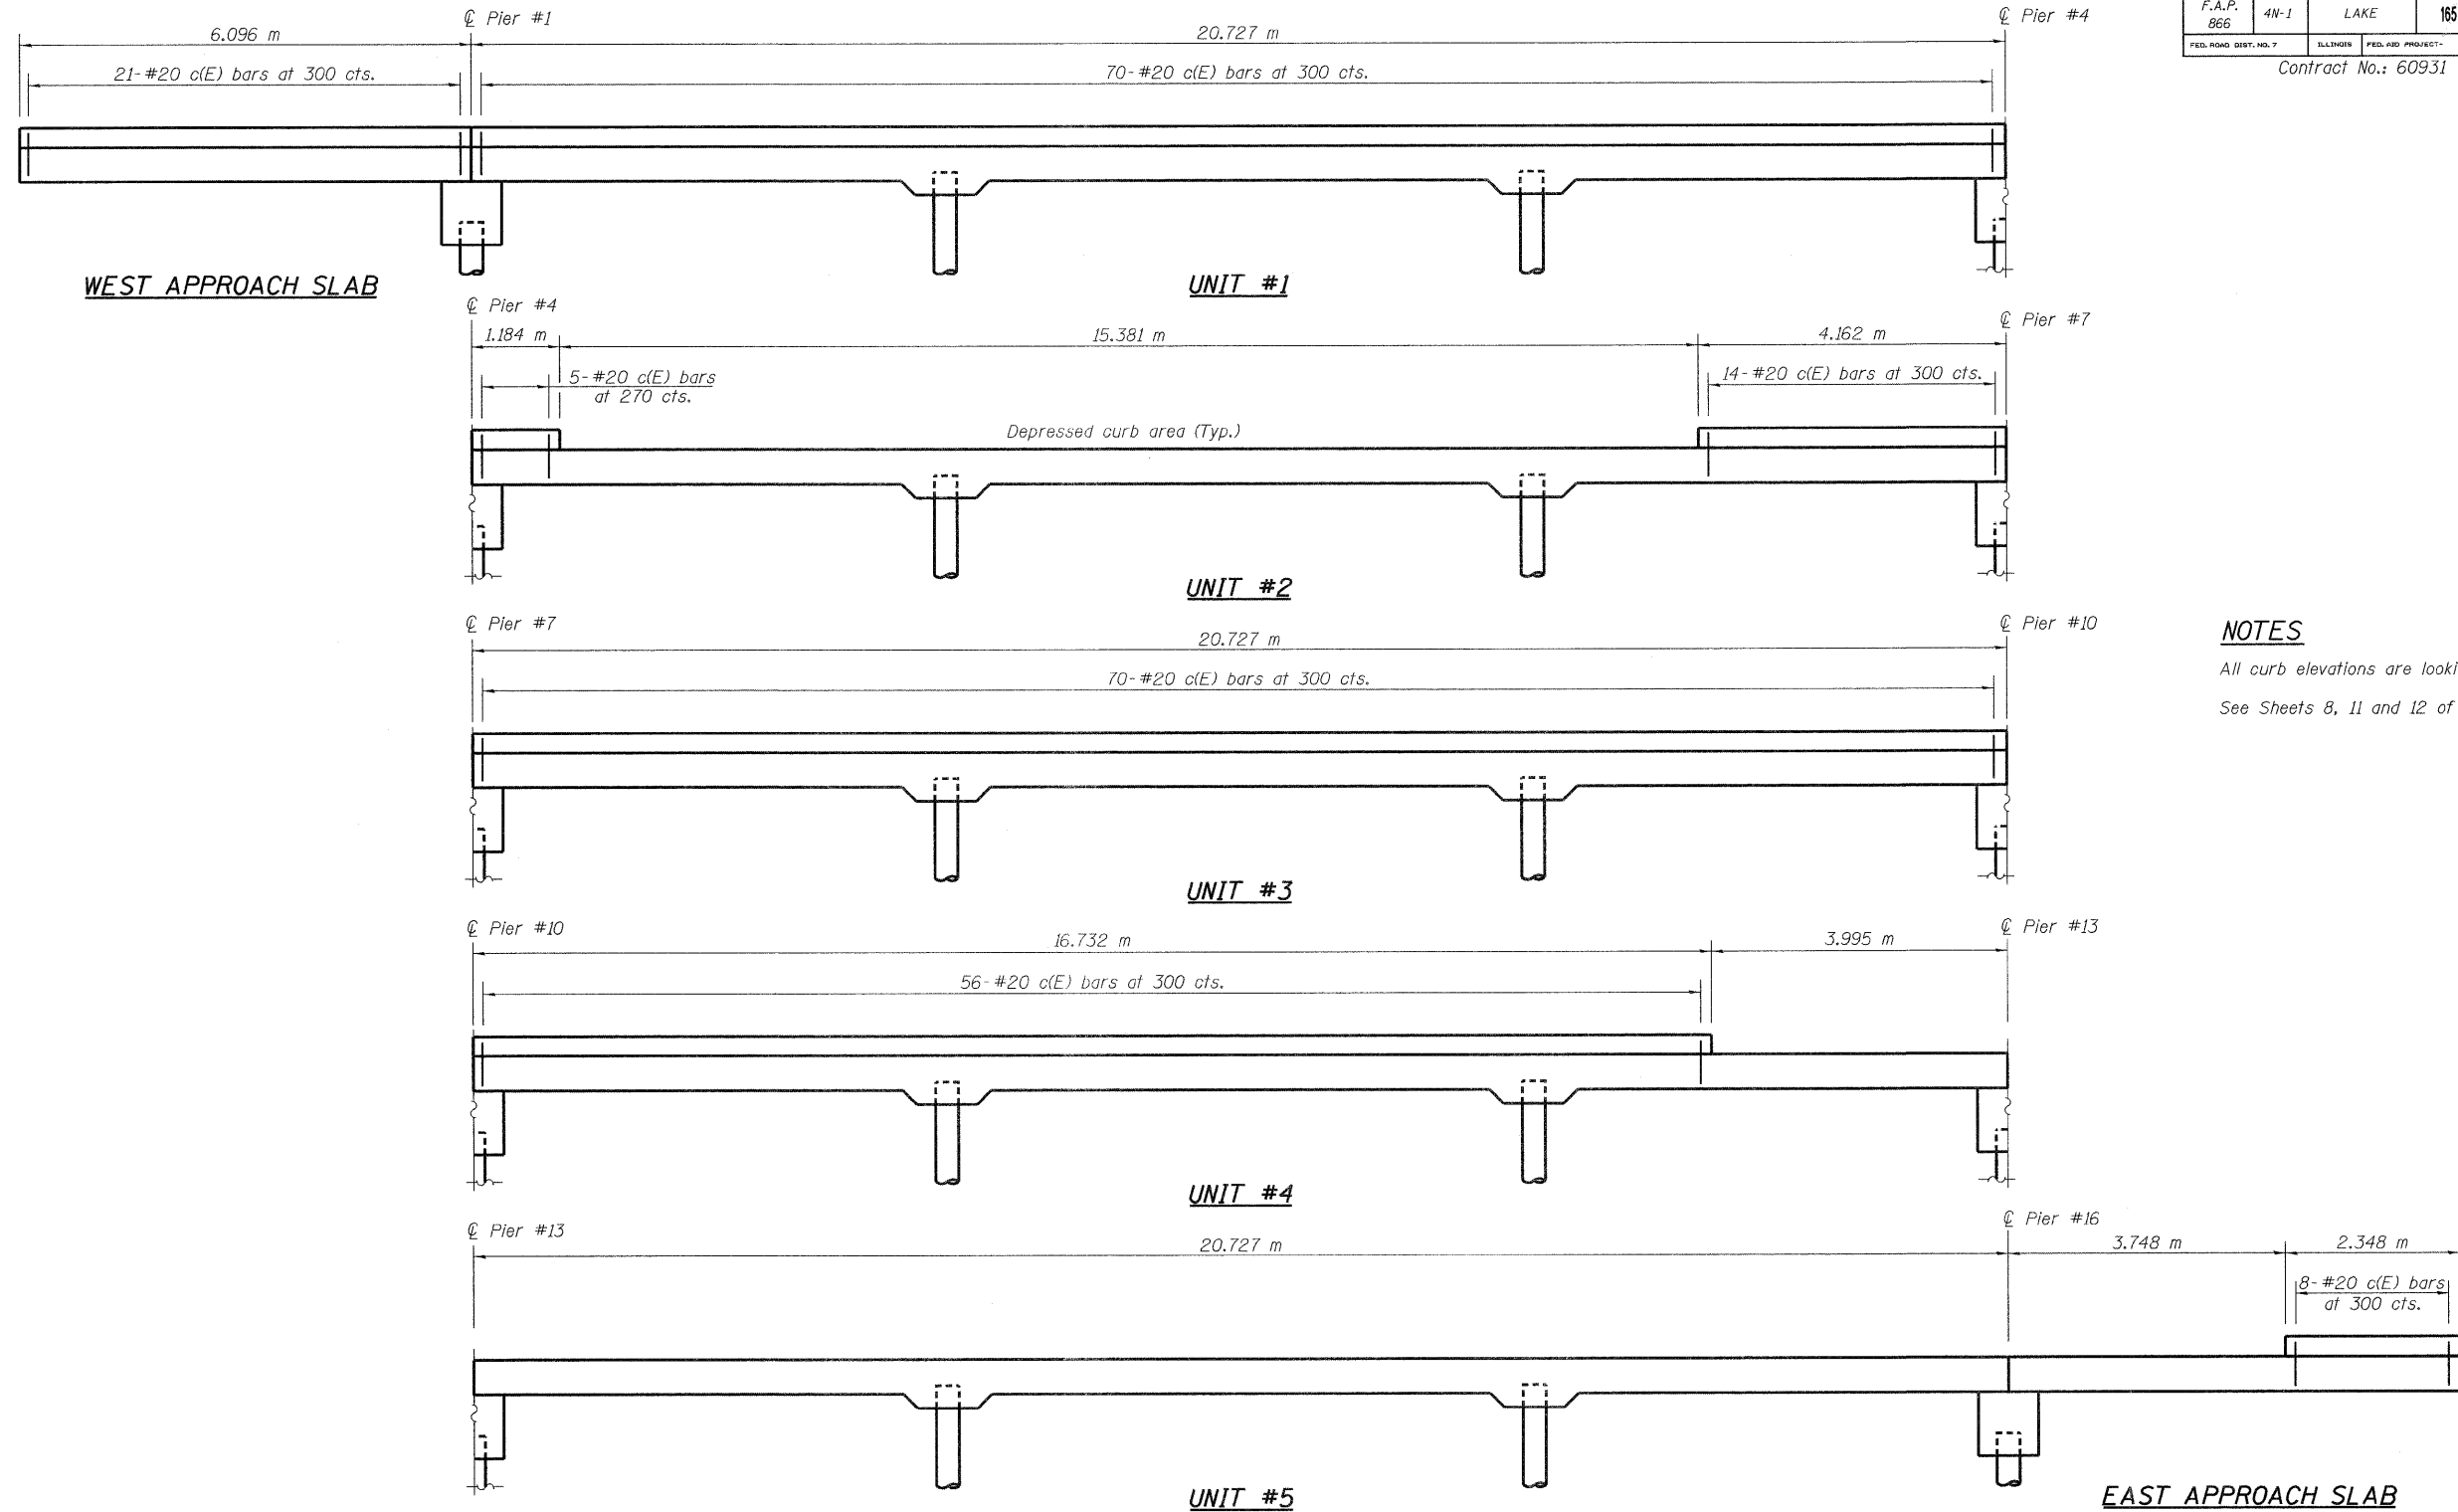

**NOTES**

All curb elevations are looking North.  
See Sheets 8, 11 and 12 of 22 for Bill of Material.



| REVISIONS |      |
|-----------|------|
| NAME      | DATE |
|           |      |
|           |      |
ILLINOIS DEPARTMENT OF TRANSPORTATION  
CURB DETAILS - NORTH SIDE  
IL RTE. 132 LAND BRIDGE  
FAP RTE 866 - SEC 4N-1  
LAKE COUNTY  
STA. 1+143.3  
SN 049-D002  
DATE: 11-06-09  
DRAWN BY: BLB  
CHECKED BY: WJV

RJN GROUP, INC.  
WHEATON, IL 60187