

F.A.P. RTE.	SECTION	COUNTY	TOTAL SHEETS	SHEET NO.
866	4N-1	LAKE	165	148
STA. 3+075		TO STA. 3+125		
FED. ROAD DIST. NO. _		ILLINOIS FED. AID PROJECT		

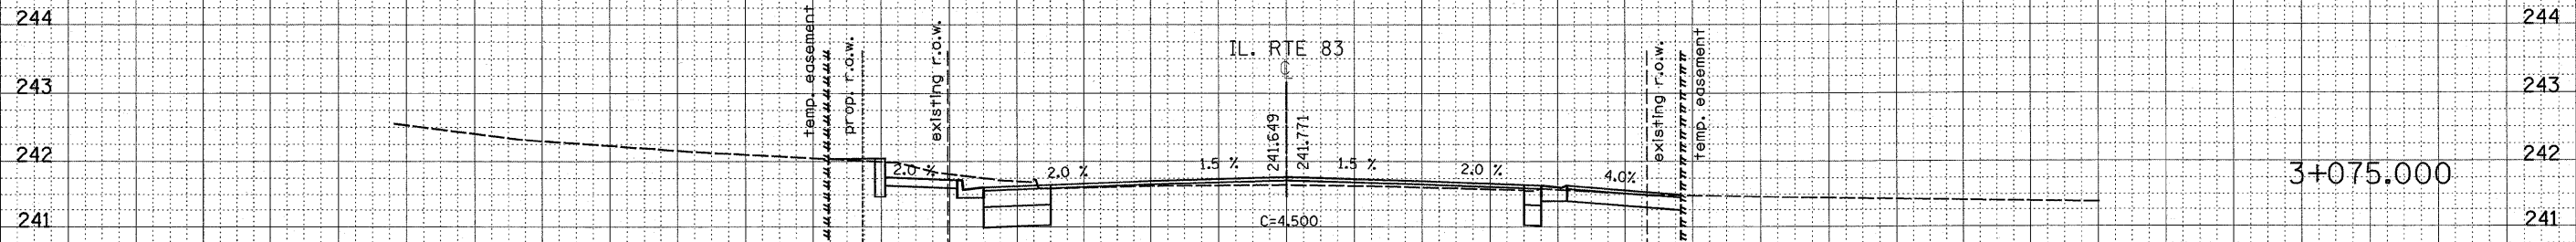
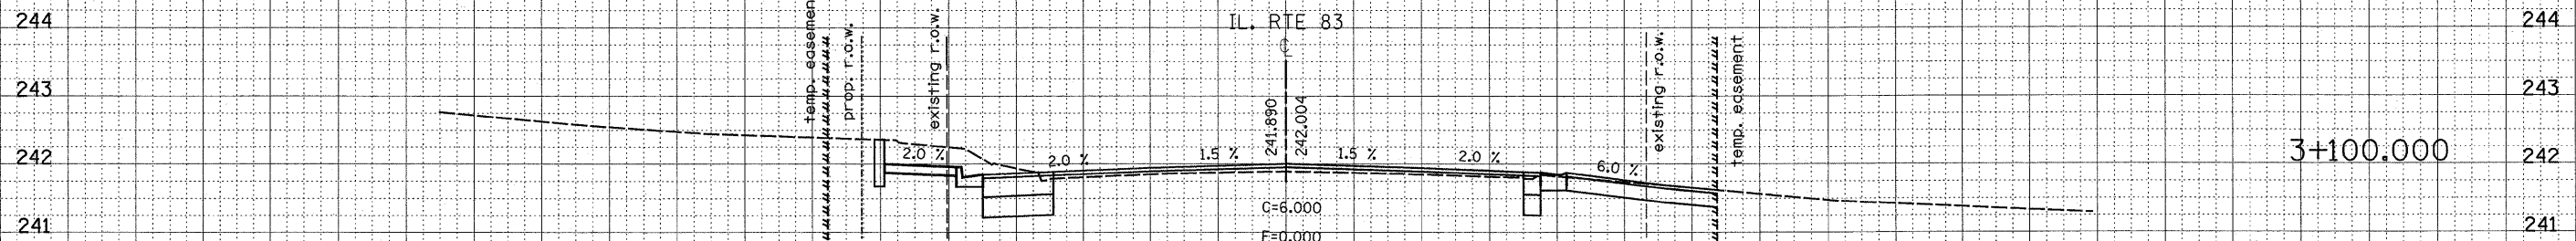
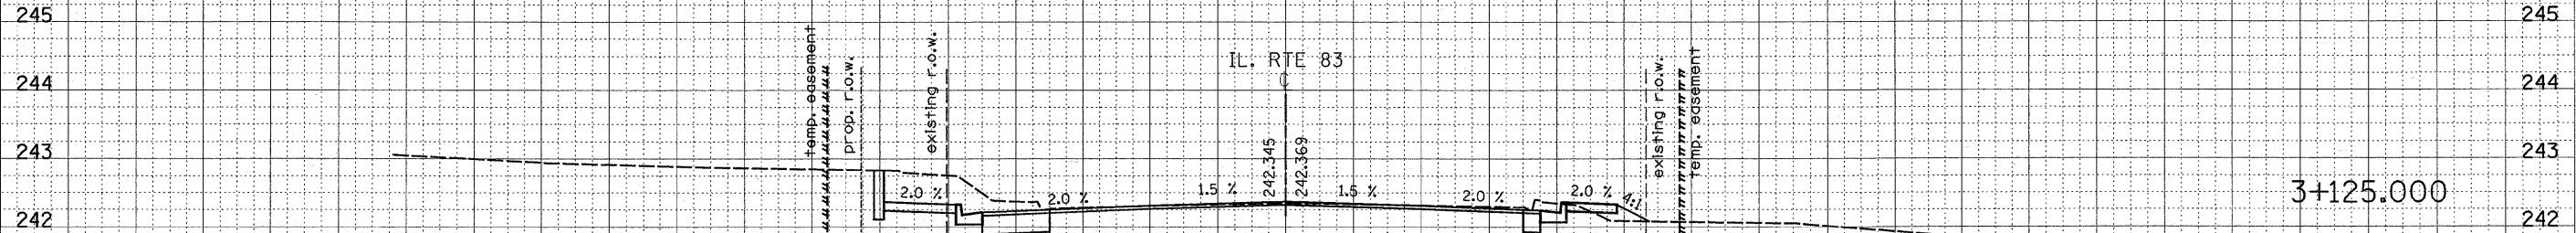
BY	DATE

FINAL SURVEY	PLOTTED	DATE

NO.	AREAS CHECKED



BY	DATE

ORIGINAL SURVEY	PLOTTED	DATE

NO.	AREAS CHECKED

3/12/2000  
 G:\work\p1\p1001\GALBAWIS\G010025\F010101P.dwg  
 148