


F.A.P. RTE.	SECTION	COUNTY	TOTAL SHEETS	SHEET NO.
866	4N-1	LAKE	165	161
STA. 1+050		TO STA. 1+075		
FED. ROAD DIST. NO.		ILLINOIS	FED. AID PROJECT	

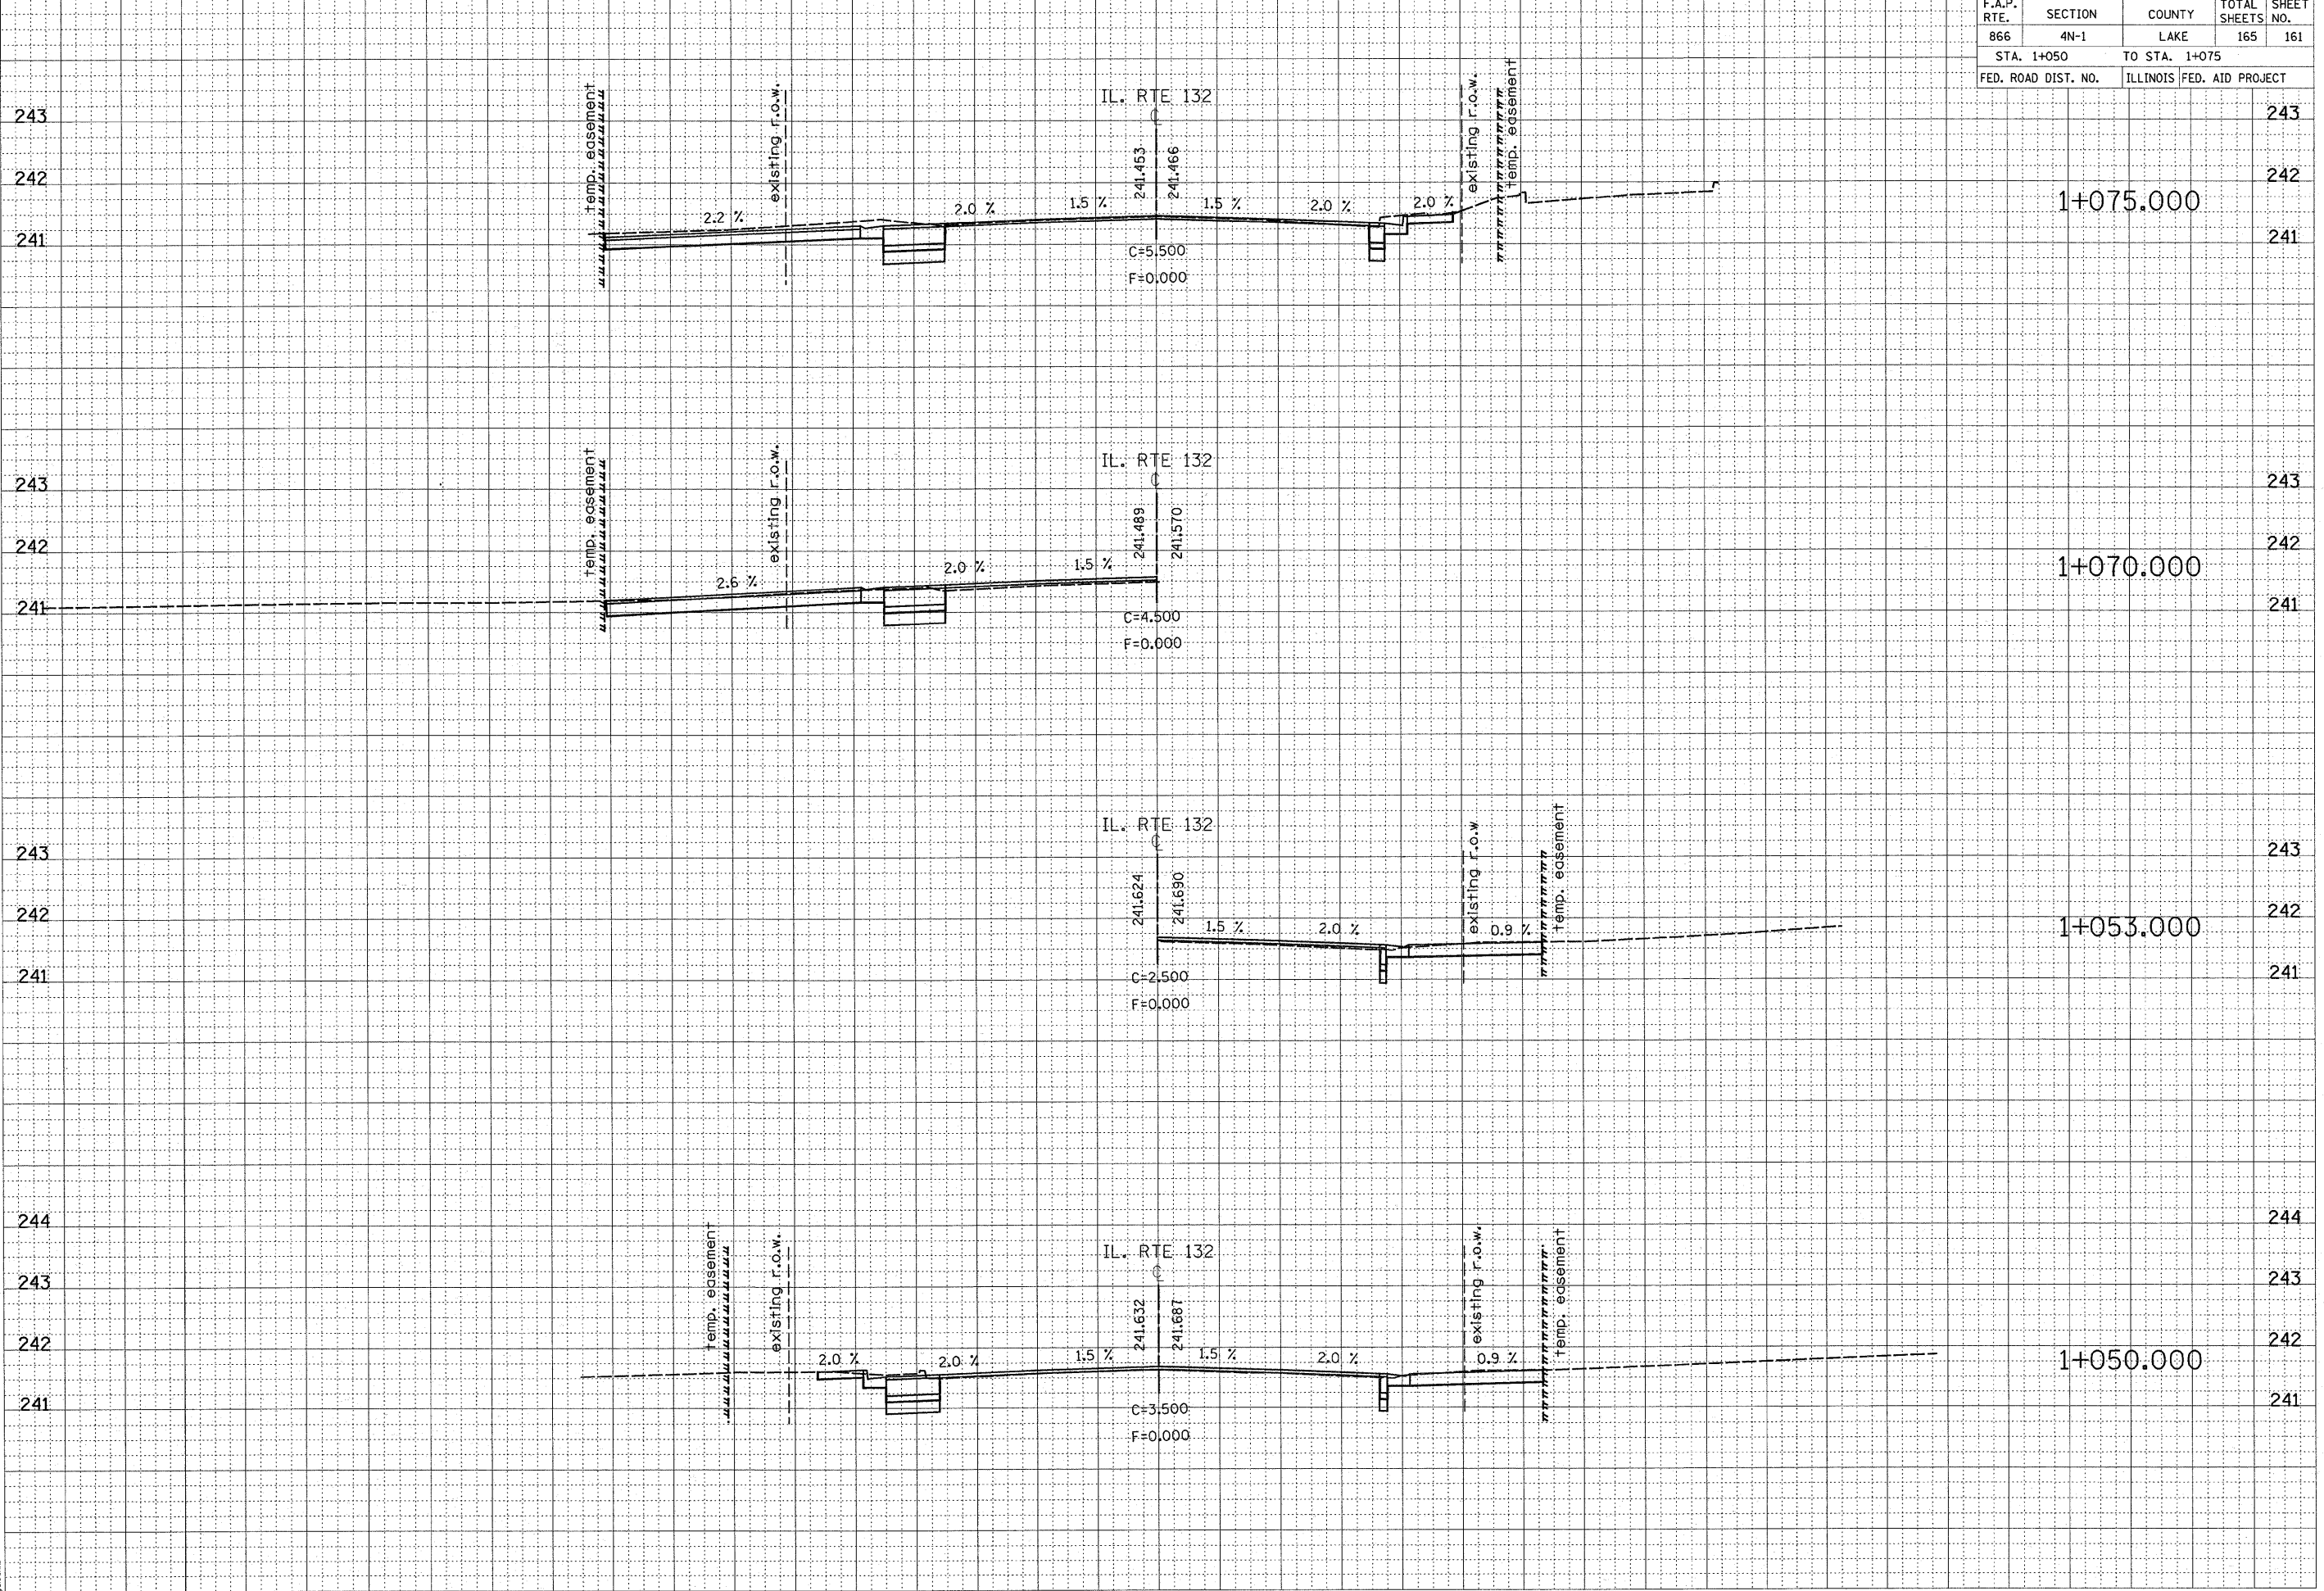

BY	DATE

FINAL SURVEY	SURVEYED	DATE

NOTE BOOK	PLOTTED	DATE

AREAS CHECKED	AREAS	CHECKED

BY	DATE

ORIGINAL SURVEY	SURVEYED	DATE

NOTE BOOK	PLOTTED	DATE

AREAS CHECKED	AREAS	CHECKED

7-10-80
C:\AEC\PROJECT\GALVANIS\JOB\JOB-170488-1\32-050.dwg
plotted