


STATE OF ILLINOIS
DEPARTMENT OF TRANSPORTATION

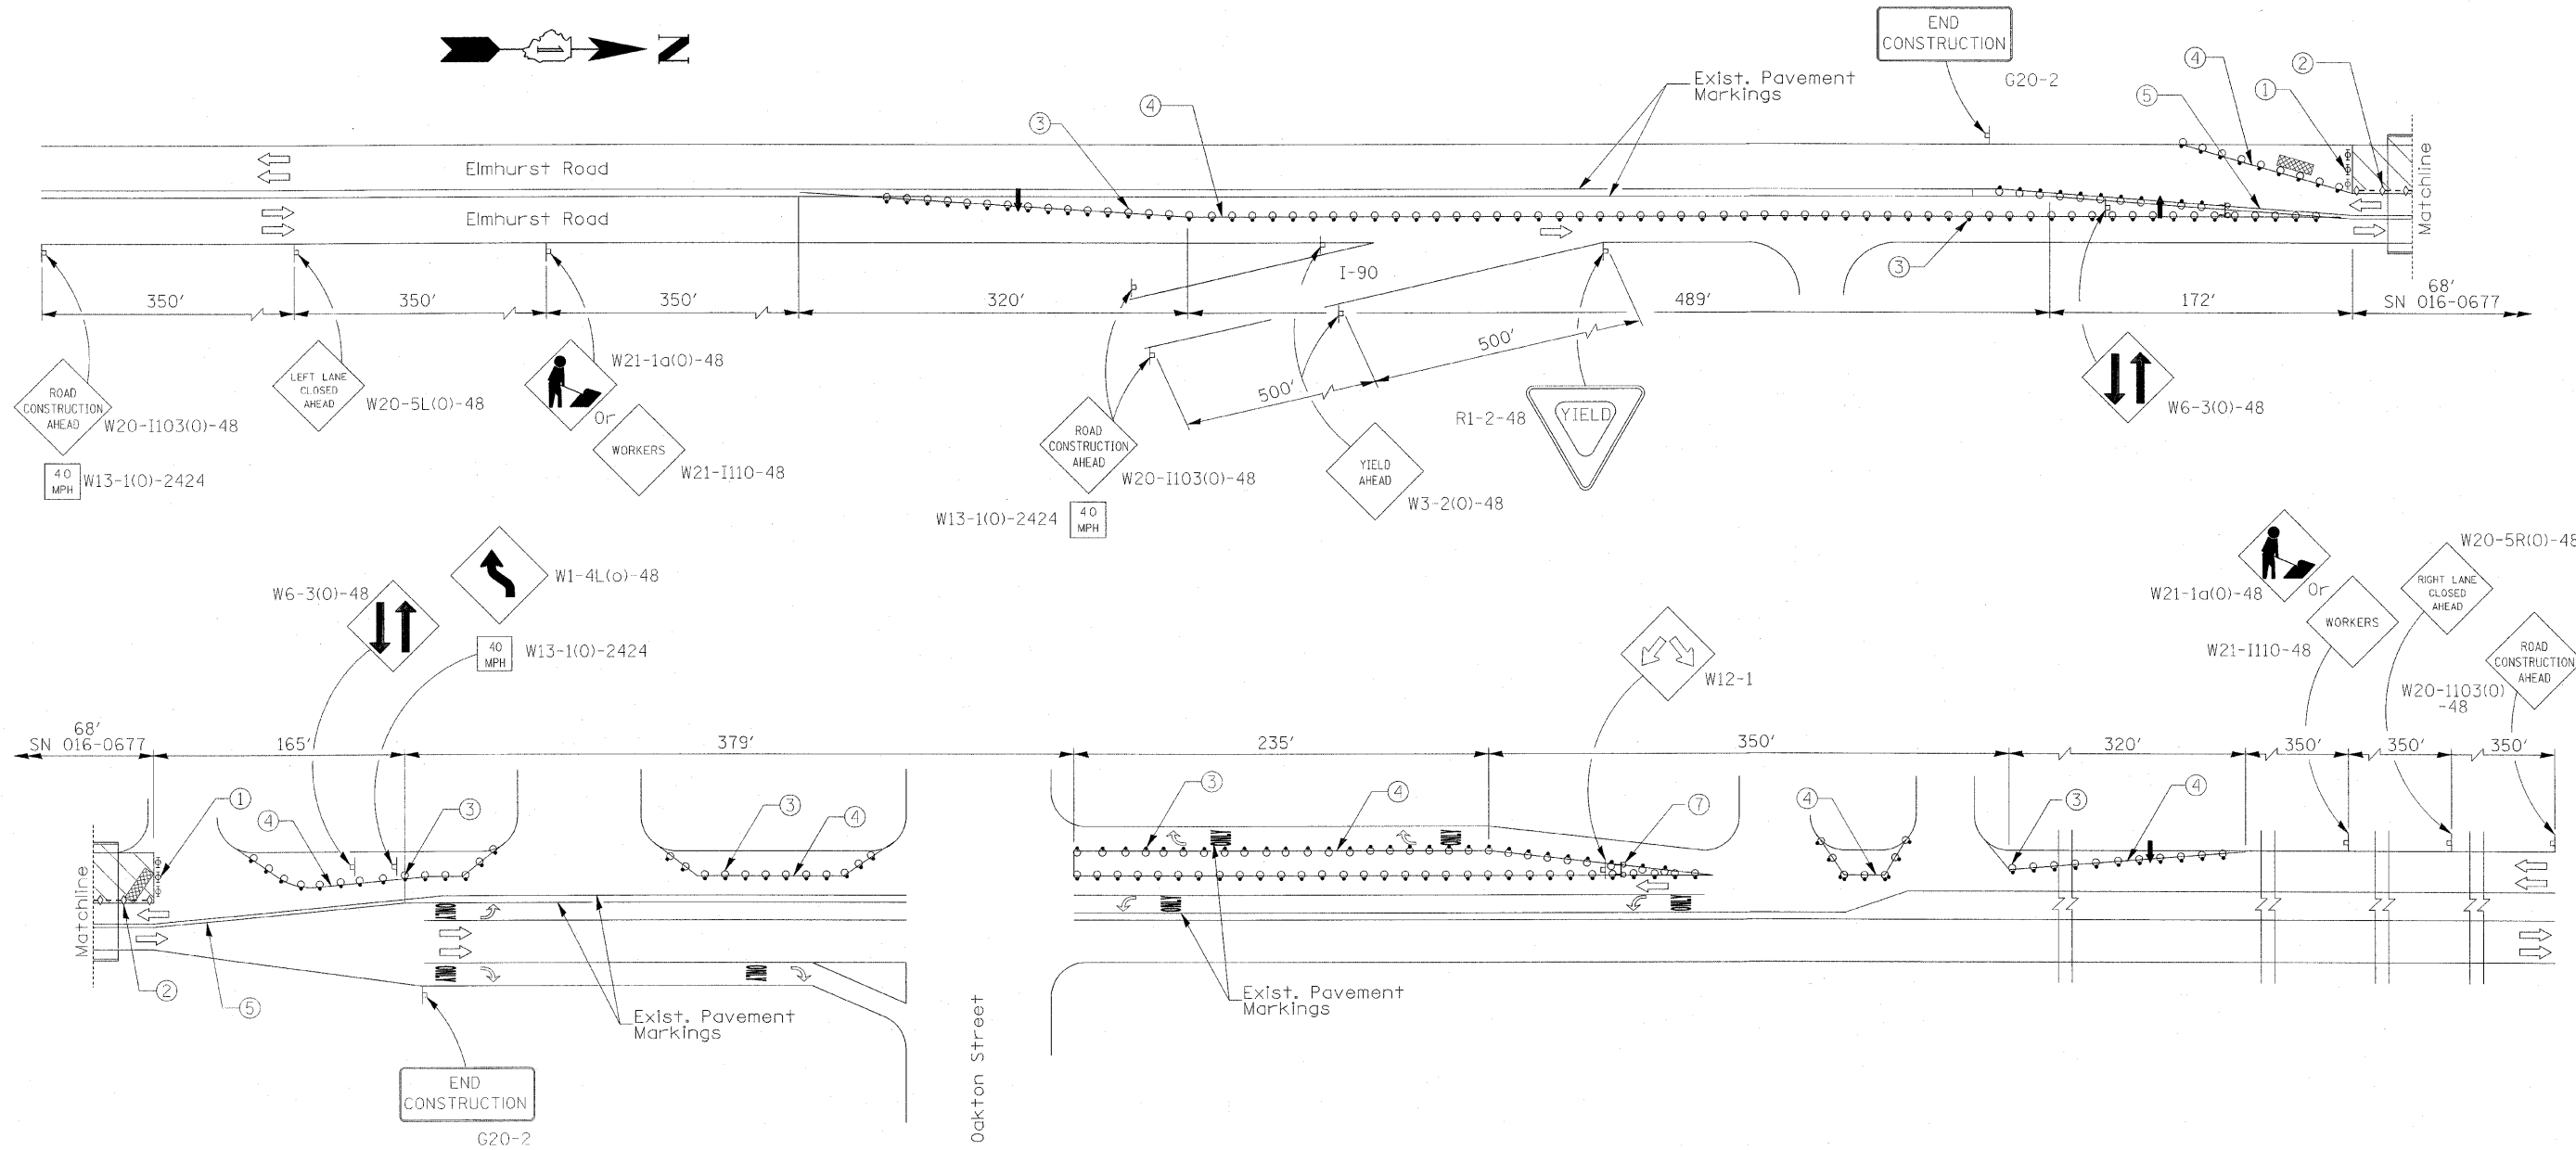

SYMBOLS

- | | |
|--------------------|--|
| Work area | Drum with steady burning light |
| Sign | Temporary concrete barrier |
| Type III barricade | Double vertical panel (see detail) |
| Impact attenuator | Crystal, bidirectional barrier wall/guardrail marker |
| Arrow board | Barricade or drum with flashing light |

- ① Type II barricades or drums with steady burning monodirectional light
- ② Barrier wall/guardrail markers at 25' cts. See Standards 704001 & 635011.
- ③ Drums at 6' centers
- ④ Temporary pavement marking, 4" wide solid white
- ⑤ Temporary pavement marking, 4" wide double yellow at 8 inches C-C
- ⑥ Temporary pavement marking, 6" wide dashed white (2" line, 6' space)
- ⑦ Type I or Type II barricades, per Standard 701606

NOTES:

MAINTENANCE OF TRAFFIC DEVICES TO BE INSTALLED IN ACCORDANCE WITH APPLICABLE PORTIONS OF STANDARDS 701321 AND 701606 AND DISTRICT ONE STANDARDS TC-11 AND TC-13. ADDITIONAL SIGNAGE MAY BE REQUIRED BY THE RESIDENT ENGINEER. THIS WORK AND SIGNAGE IS INCLUDED IN THE PAYITEM FOR TRAFFIC CONTROL AND PROTECTION, (SPECIAL).

EXISTING, CONFLICTING PAVEMENT MARKINGS SHALL BE REMOVED. THIS WORK SHALL BE PAID FOR AS PAVEMENT MARKING REMOVAL.

REMOVAL OF THE TEMPORARY PAVEMENT MARKINGS SHALL BE PAID FOR UNDER THE PAY ITEM WORK ZONE PAVEMENT MARKING REMOVAL.

THE EXISTING PAVEMENT MARKINGS THAT HAVE BEEN REMOVED SHALL BE REPLACED IN-KIND. POLYUREA PAVEMENT MARKING, TYPE I WILL BE PLACED ON CONCRETE SURFACES. THERMOPLASTIC PAVEMENT MARKINGS WILL BE PLACED ON HMA SURFACES.

FILE NAME =
D:\160J70-shr-staging.dgn

USER NAME = IDOT (eng)

DESIGNED - A. Selber

REVISED -

DRAWN - A. Selber

REVISED -

CHECKED - J. Hamelko

REVISED -

PLOT DATE = February 1, 2010

DATE - JANUARY, 2010

REVISED -

STATE OF ILLINOIS
DEPARTMENT OF TRANSPORTATION

STAGE II CONSTRUCTION - MAINTENANCE OF TRAFFIC
FAU 2678 / ELMHURST ROAD OVER HIGGINS CREEK

F.A.U. RTE.	SECTION	COUNTY	TOTAL SHEETS	SHEET NO.
2678	3025-1-1	COOK	10	4
CONTRACT NO. 60J70				
ILLINOIS FED. AID PROJECT				

SCALE: SHEET NO. 2 OF 2 SHEETS STA. TO STA.