




STATE OF ILLINOIS
DEPARTMENT OF TRANSPORTATION

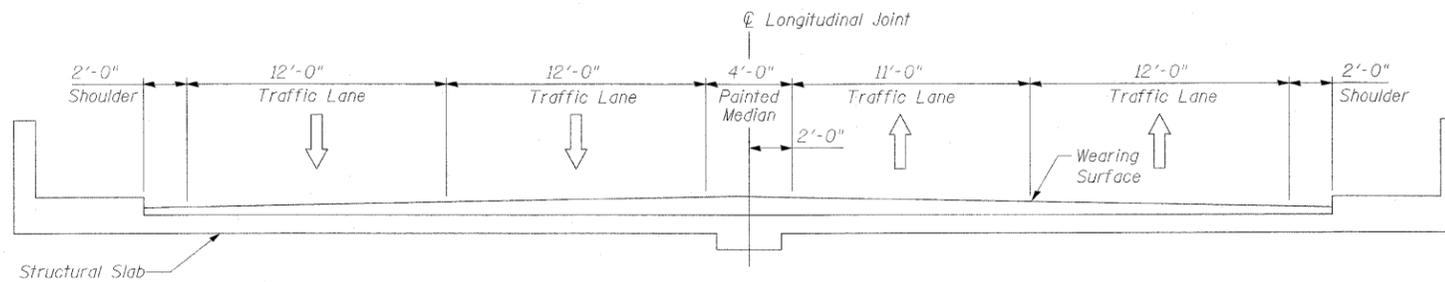

EXISTING CROSS SECTION
(Looking North)

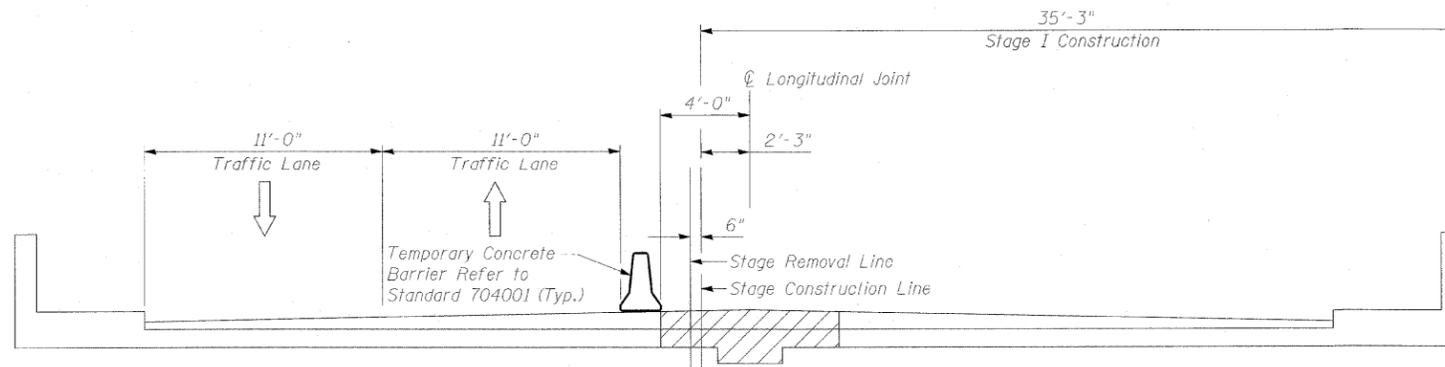

STAGE I CROSS SECTION
(Looking North)

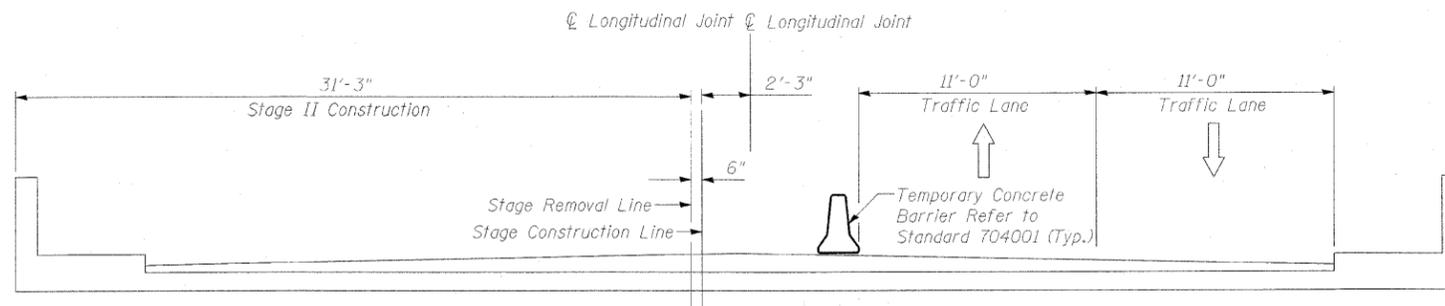

STAGE II CROSS SECTION
(Looking North)

NOTE
For quantity of temporary concrete barrier refer to Summary of Quantities.

DESIGNED JMC/JMH
CHECKED JMH
DRAWN JMC
CHECKED SLK

2010
EXAMINED
PASSED

ENGINEER OF STRUCTURAL SERVICES
ENGINEER OF BRIDGES AND STRUCTURES

STAGE CONSTRUCTION DETAILS
STRUCTURE NO. 016-0677

SHEET NO. S3 OF S4 SHEETS	F.A.U. RTE.	SECTION	COUNTY	TOTAL SHEETS	SHEET NO.
	2678	3025-I-1	COOK	10	7
CONTRACT NO. 60J70					
ILLINOIS FED. AID PROJECT					