
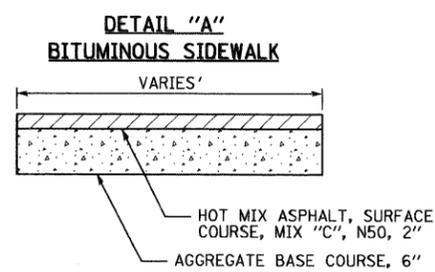


RESTORATION OF WORK AREA
 RESTORATION OF THE TRAFFIC SIGNAL WORK AREA SHALL BE INCIDENTAL TO THE RELATED PAY ITEM SUCH AS FOUNDATION, CONDUIT, HANDHOLE, TRENCH AND BACKFILL, ETC., AND NO EXTRA COMPENSATION SHALL BE ALLOWED. ALL ROADWAY SURFACES SUCH AS SHOULDERS, MEDIANS, SIDEWALKS, PAVEMENT, ETC. SHALL BE REPLACED IN KIND. ALL DAMAGE TO MOWED LAWNS SHALL BE REPLACED WITH AN APPROVED SOD, AND ALL DAMAGE TO UNMOWED FIELDS SHALL BE SEEDED IN ACCORDANCE WITH STANDARD SPECIFICATIONS 252 AND 250 RESPECTIVELY.

NOTE:
 EXCAVATED MATERIAL OBTAINED FROM EXCAVATION DONE FOR MAST ARM AND SIDEWALK INSTALLATION SHALL BE STORED ON SITE AND USED TO BACKFILL TEMPORARY WOOD POLES OR SPREAD ON STATE R.O.W.

INSTALLATION NOTES:
 ① INSTALL NEW TRAFFIC SIGNAL POST, 16 FT. ON EXISTING FOUNDATION. INSTALL NEW PEDESTRIAN SIGNAL HEAD, LED, 1-FACE BRACKET MOUNTED WITH COUNTDOWN TIMER AND NEW PEDESTRIAN PUSH BUTTON. INSTALL NEW SIGNAL HEAD, LED, 2-FACE, 1 - 3 SECTION, 1 - 5 SECTION, BRACKET MOUNTED.

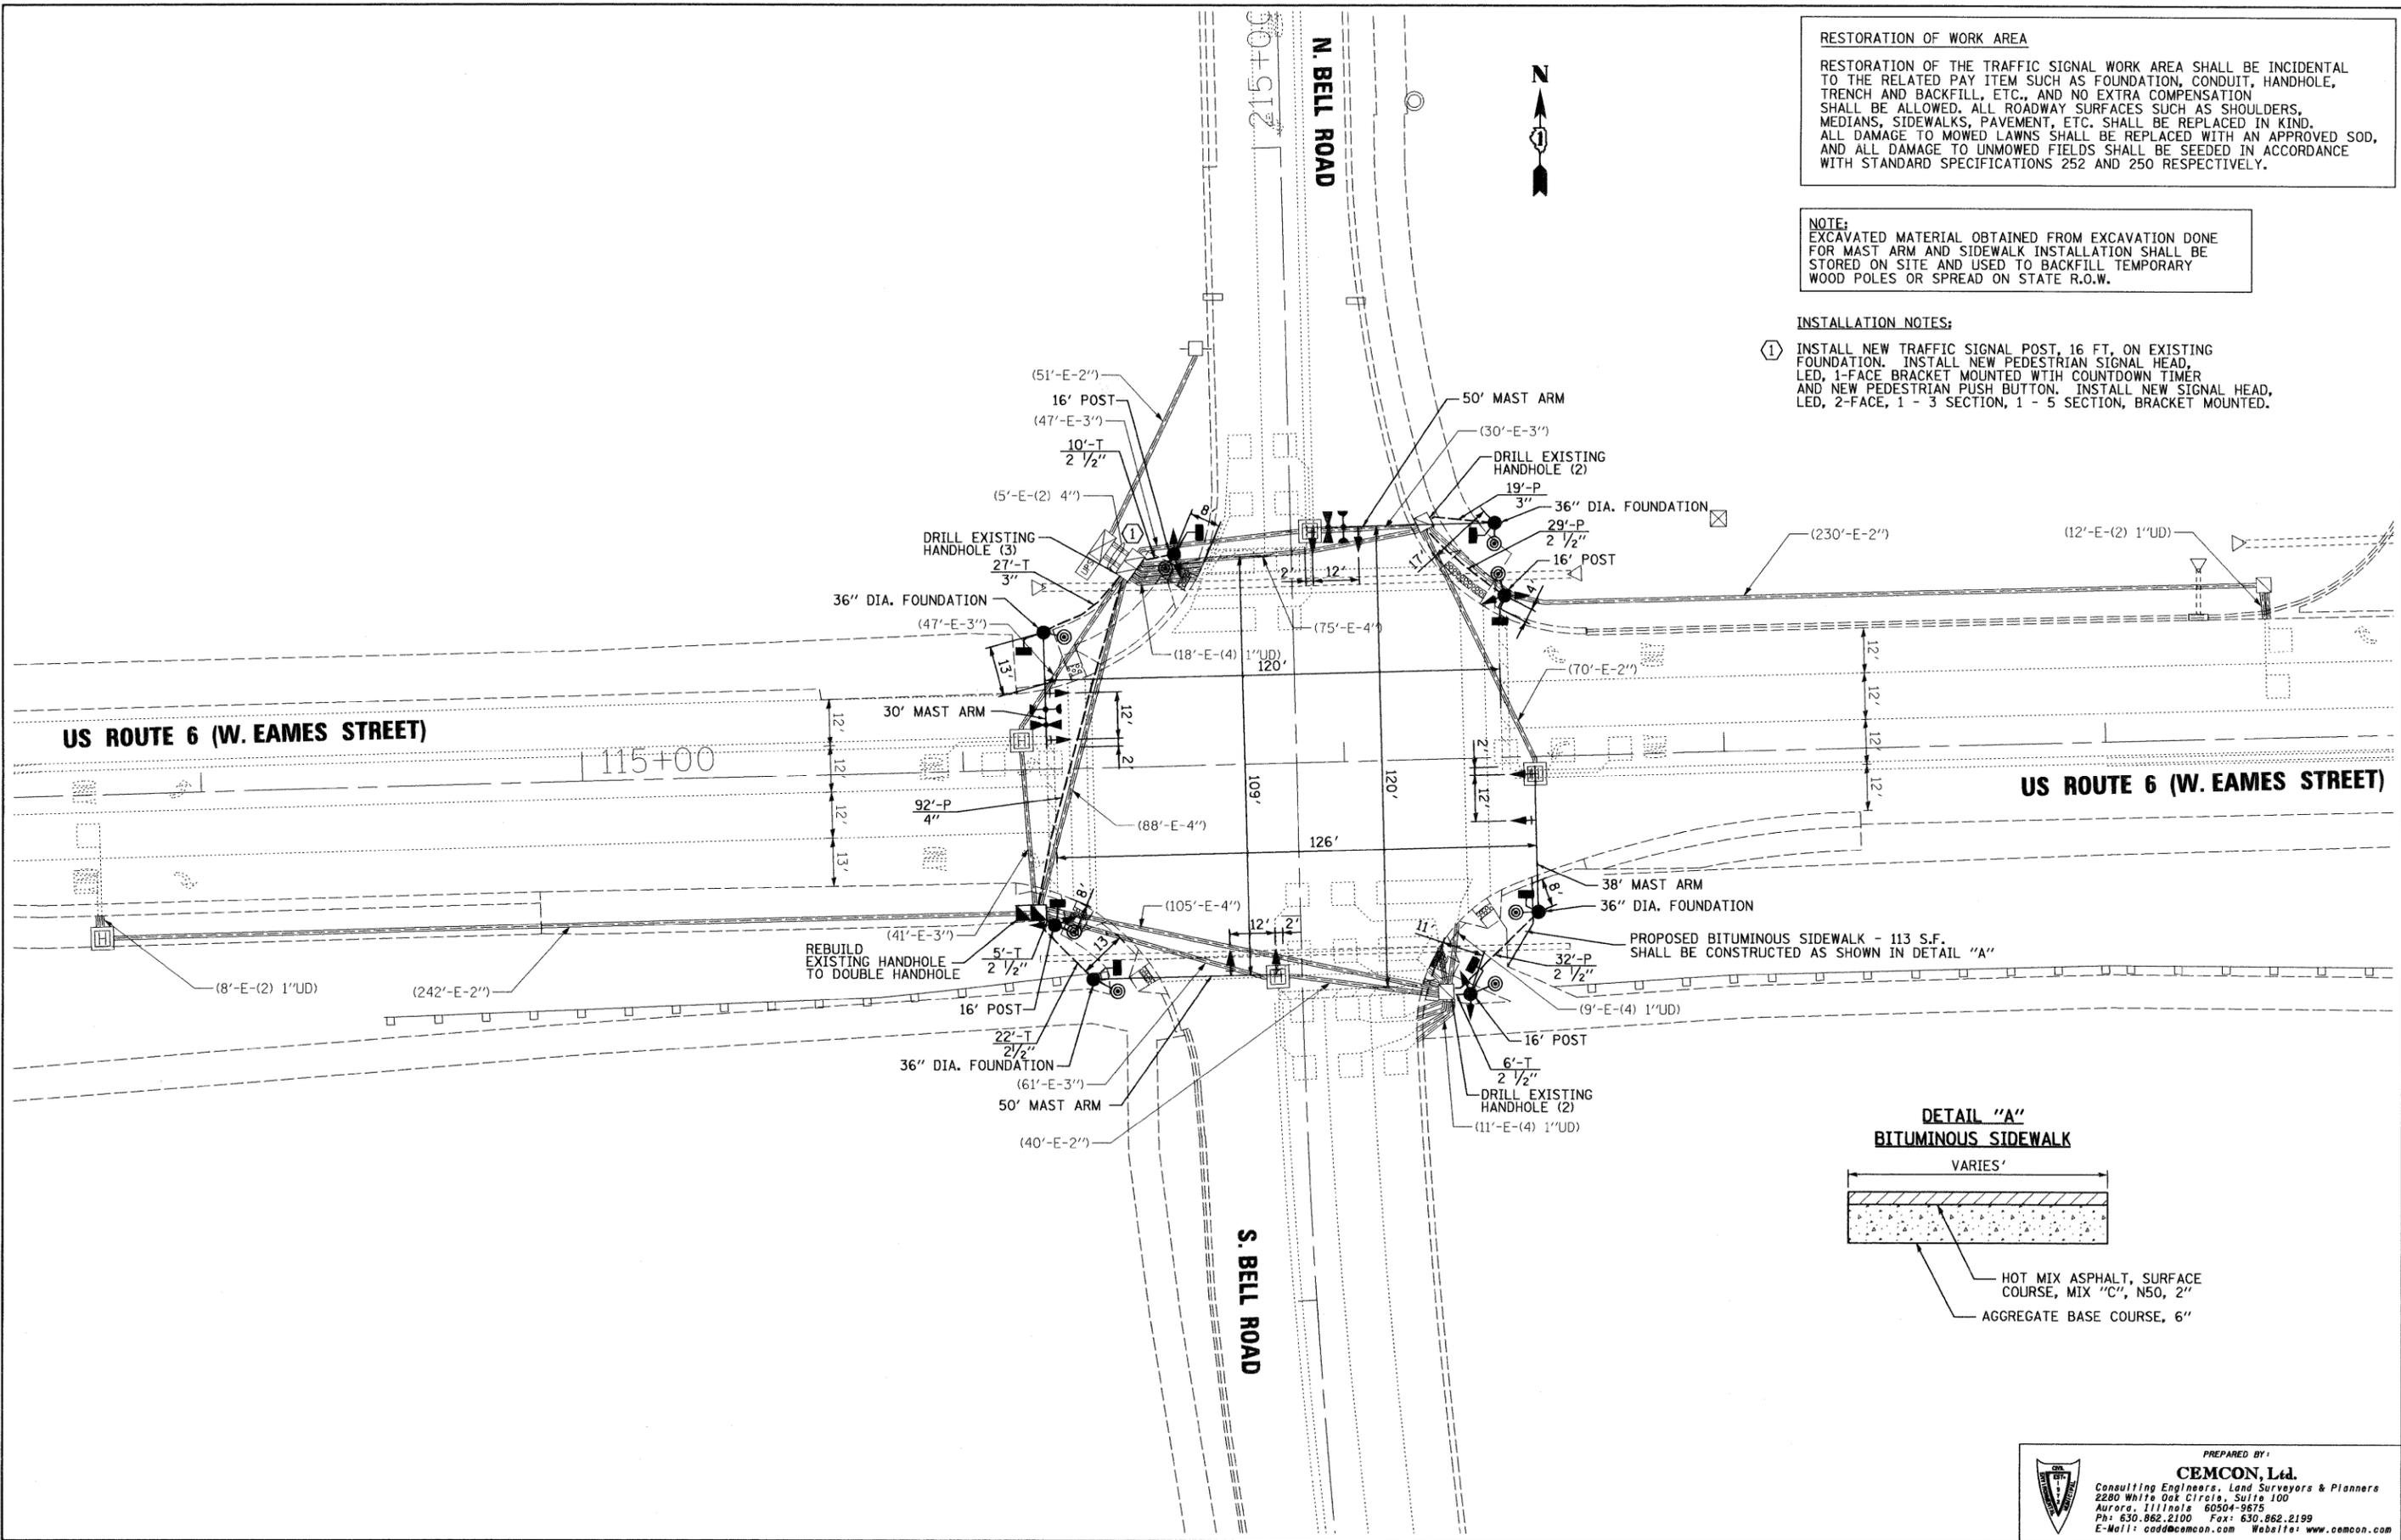

FILE NAME =
 \MICROST\352086\

USER NAME = RDS
 PLOT SCALE = 1"=20'

DESIGNED - KK
 DRAWN - RDS
 CHECKED - BPT
 DATE - 12-24-09

REVISED -
 REVISED -
 REVISED -
 REVISED -

STATE OF ILLINOIS
DEPARTMENT OF TRANSPORTATION

TRAFFIC SIGNAL INSTALLATION PLAN
US ROUTE 6 AT BELL ROAD
 SCALE: N.T.S. SHEET NO. OF SHEETS STA. TO STA.

PREPARED BY:
CEMCON, Ltd.
 Consulting Engineers, Land Surveyors & Planners
 2280 White Oak Circle, Suite 100
 Aurora, Illinois 60504-9675
 Ph: 630.862.2100 Fax: 630.862.2199
 E-Mail: cadd@cemcon.com Website: www.cemcon.com

F.A.U. RTE.	SECTION	COUNTY	TOTAL SHEETS	SHEET NO.
392	2009-130 TS	WILL	13	11

CONTRACT NO. 60J90
 FED. ROAD DIST. NO. ILLINOIS FED. AID PROJECT