






IDOT SAINT CHARLES
MAINTENANCE YARD

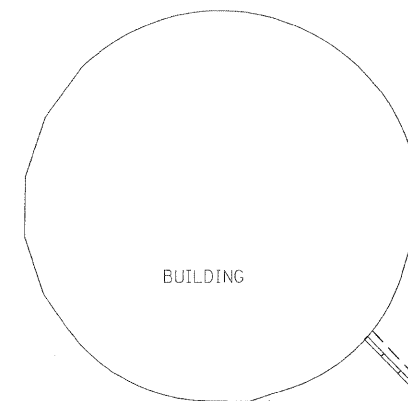

BUILDING

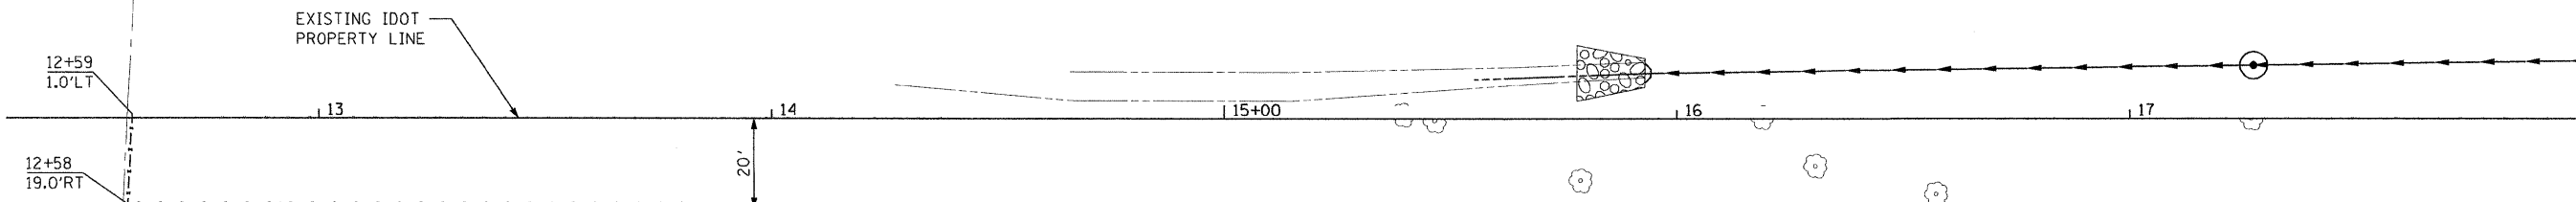


MATCHLINE STATION 18+00

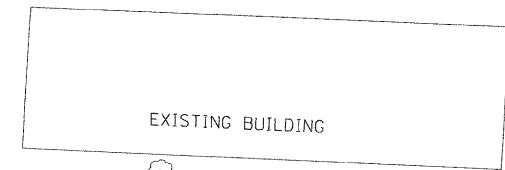


EXISTING BUILDING

CONC SL

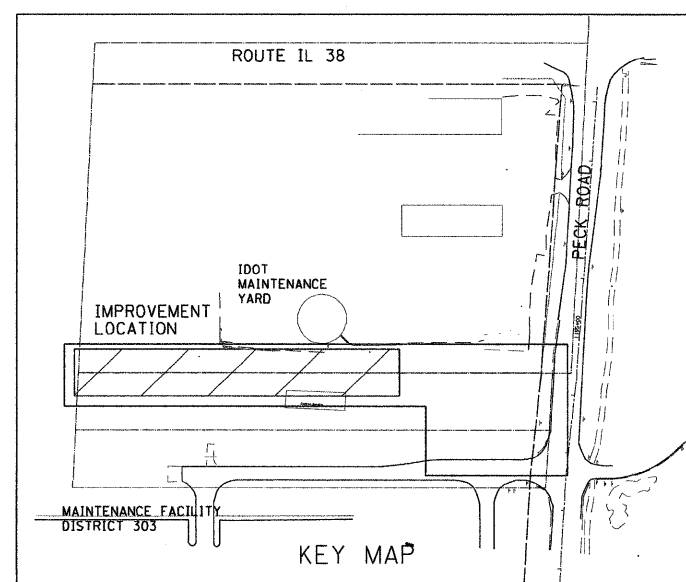

KEY MAP

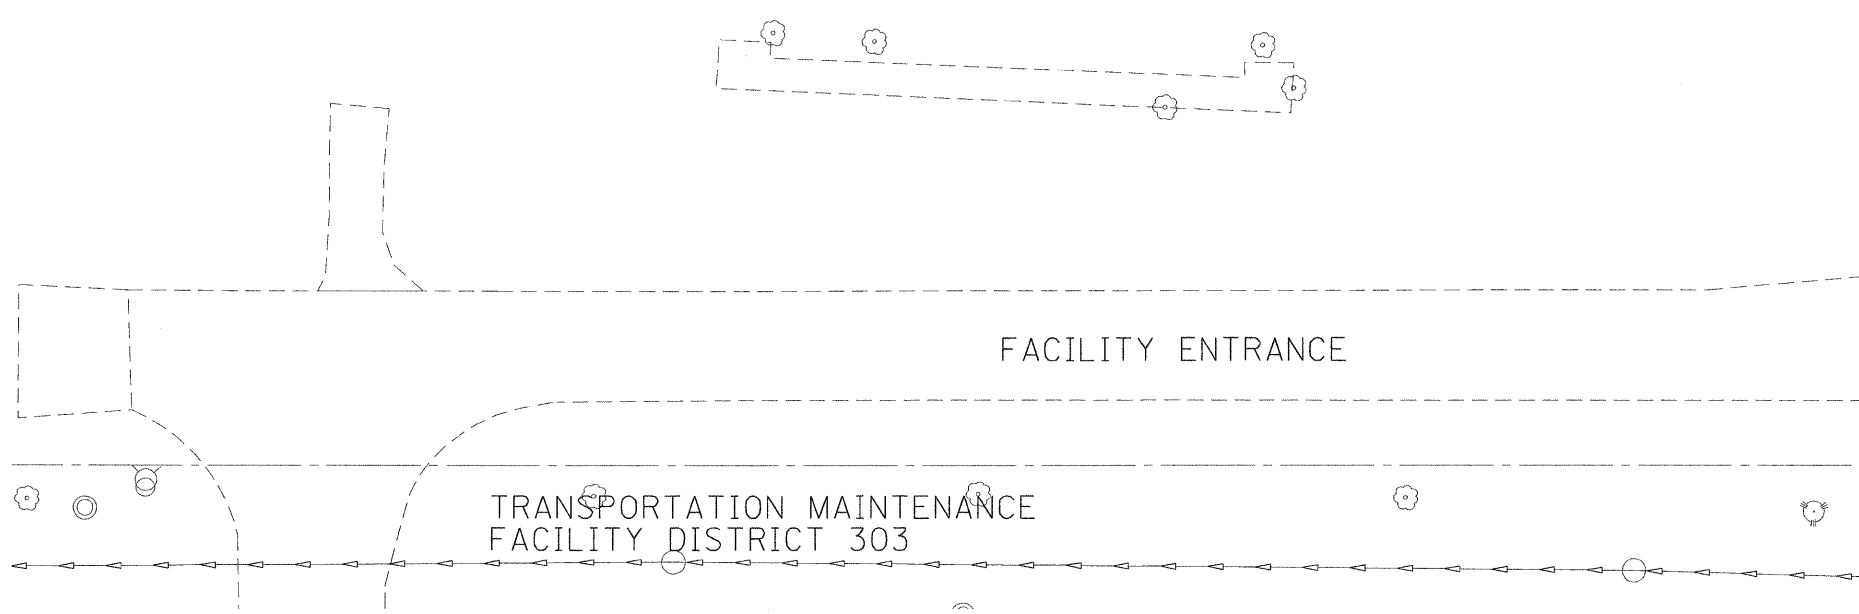

FACILITY ENTRANCE

TRANSPORTATION MAINTENANCE
FACILITY DISTRICT 303

FILE NAME : P:\2009\ME09006_Ver\or-Phil\CADD\W013_IL38\Shs\0160\16-shr-pln-01_20.dgn
USER NAME : Millennium Professional Services



200 22ND Street, Suite 216, Lombard, IL 60148
630.705.0110 voice, 630.839.2566 fax
WWW.MPS-IL.COM
MILLENNIA PROFESSIONAL SERVICES

DESIGNED - CJD	REVISED -
DRAWN - CJD	REVISED -
CHECKED - TVN	REVISED -
DATE - 5/18/2010	REVISED -

**STATE OF ILLINOIS
DEPARTMENT OF TRANSPORTATION**

**ILLINOIS ROUTE 38
AT PECK ROAD**

ROADWAY PLAN

SCALE: 1"=20' SHEET NO. OF SHEETS STA. 12+50 TO STA. 18+00

F.A.P. RTE.	SECTION	COUNTY	TOTAL SHEETS	SHEET NO.
347	4 R-T	KANE	20	7
CONTRACT NO. 60K16				

PLN-01

P:\2009\ME09006_Ver\or-Phil\CADD\W013_IL38\Shs\0160\16-shr-pln-01_20.dgn